


DATE	
BY	
ORIGINAL SURVEY	
SURVEYED	
NOTE BOOK	
NO.	
PLOTTED	
TEMPLATE	
AREAS	
CHECKED	

DATE	
BY	
ORIGINAL SURVEY	
SURVEYED	
NOTE BOOK	
NO.	
PLOTTED	
TEMPLATE	
AREAS	
CHECKED	

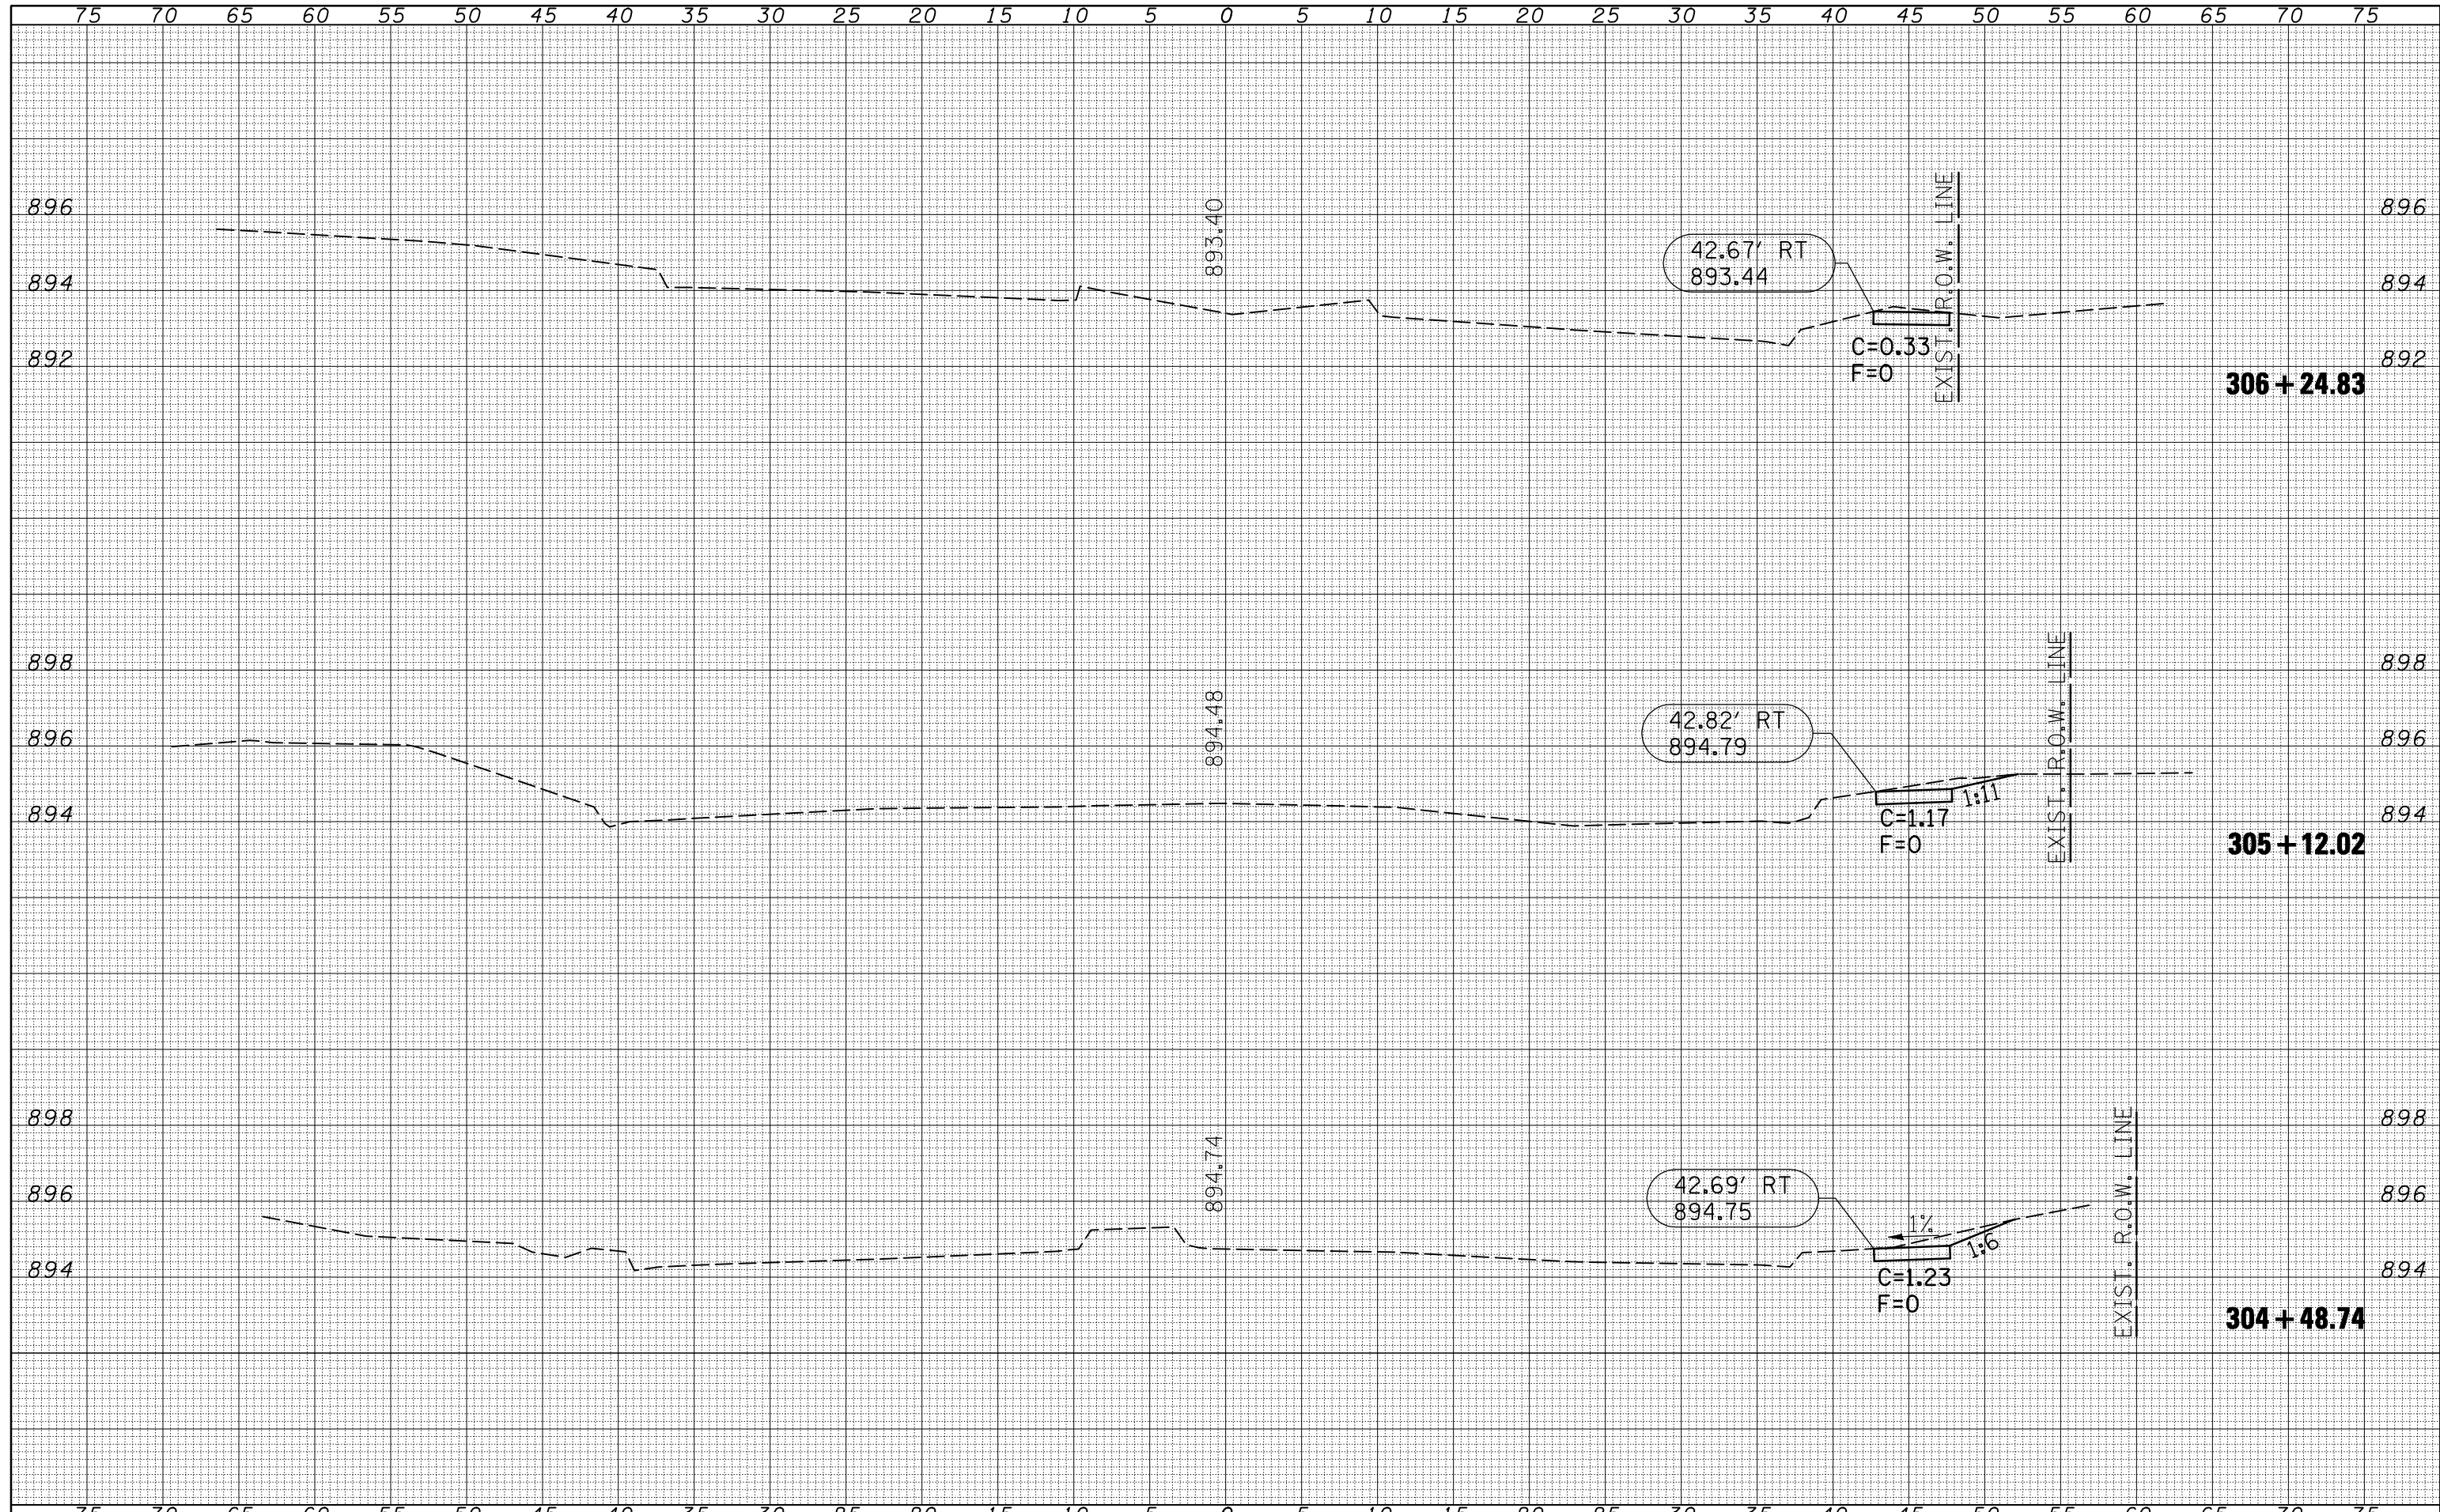

FILE NAME =	USER NAME = collier-bv	DESIGNED -	REVISED -	STATE OF ILLINOIS DEPARTMENT OF TRANSPORTATION	U.S. 51 CROSS SECTIONS			F.A. RTE.	SECTION	COUNTY	TOTAL SHEETS	SHEET NO.
c:\projects\d503606 (v8)\sidewalk_xs_sheets.dgn		DRAWN -	REVISED -					730	(56)RS-2	MCLEAN	51	47
		CHECKED -	REVISED -		SCALE:			CONTRACT NO. 70516				
		DATE -	REVISED -		SHEET NO. OF SHEETS		STA. 304+48.74 TO STA. 306+24.83		FED. ROAD DIST. NO. ILLINOIS FED. AID PROJECT			