


ROUTE NO.	SECTION	COUNTY	TOTAL SHEETS	SHEET NO.
FAU 3537	**	COOK	22	18
ILLINOIS PROJECT		TE-0001(753)		
VILLAGE SECTION		06-00122-00-SW		
CONTRACT NO. 83938				

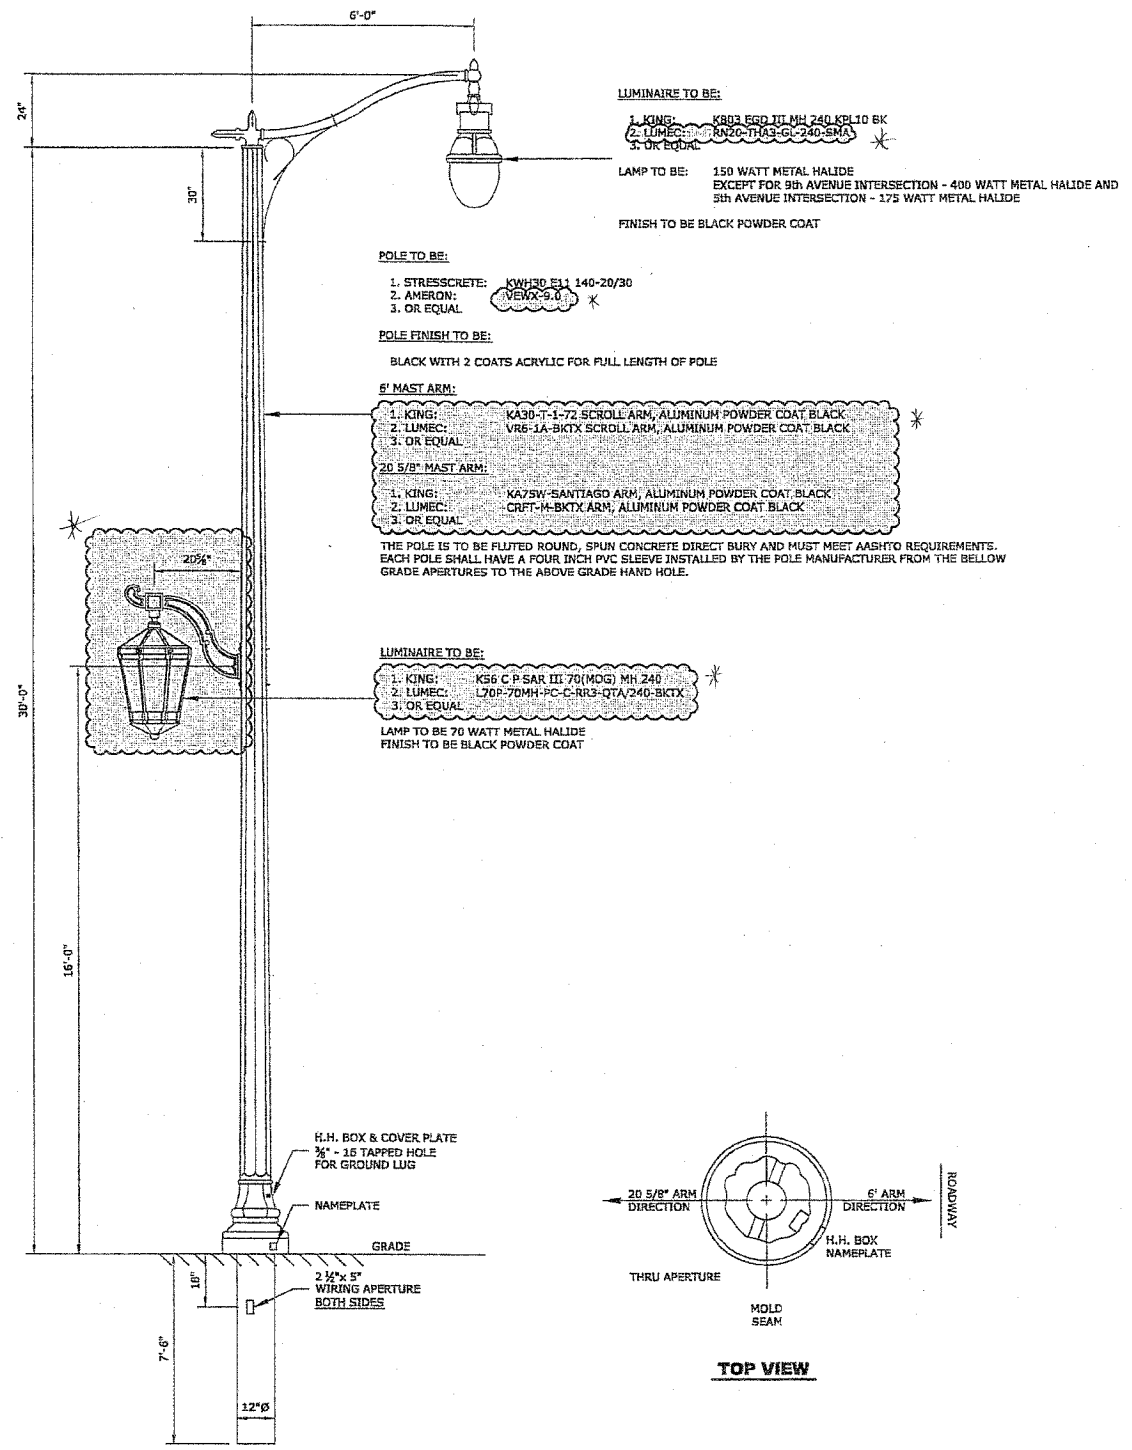

**DECORATIVE LIGHT POLE, CONCRETE,
 30' MOUNTING HEIGHT WITH 1 - 6' MAST ARM AND 1 - 3' MAST ARM**

*Revised 5-30-08

Drawing file: W:\Projects\16600183 - Lake St Streetscape\Lighting Detail.dwg May 29, 2008 - 4:48pm

HANCOCK ENGINEERING ♦ Civil Engineers
 ♦ Municipal Consultants
 ♦ Established 1911

9933 Roosevelt Road
 Westchester, Illinois 60154-2780
 Phone: 708/865-0300
 Fax: 708/865-1212

**LAKE STREET STREETScape
 VILLAGE OF MAYWOOD, ILLINOIS**

LIGHTING DETAILS

SCALE:	NONE	SHEET	18
DRAWN BY:	LEV ECW	OF	22
BOOK NO.:	SDR33/1480/1484/LS		
DATE:	02/20/2008		
REVISION:	05/29/2008	E.H.E. NO.:	565-06-15302