

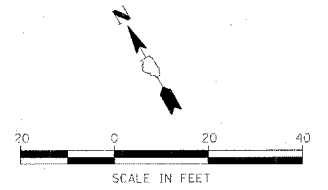
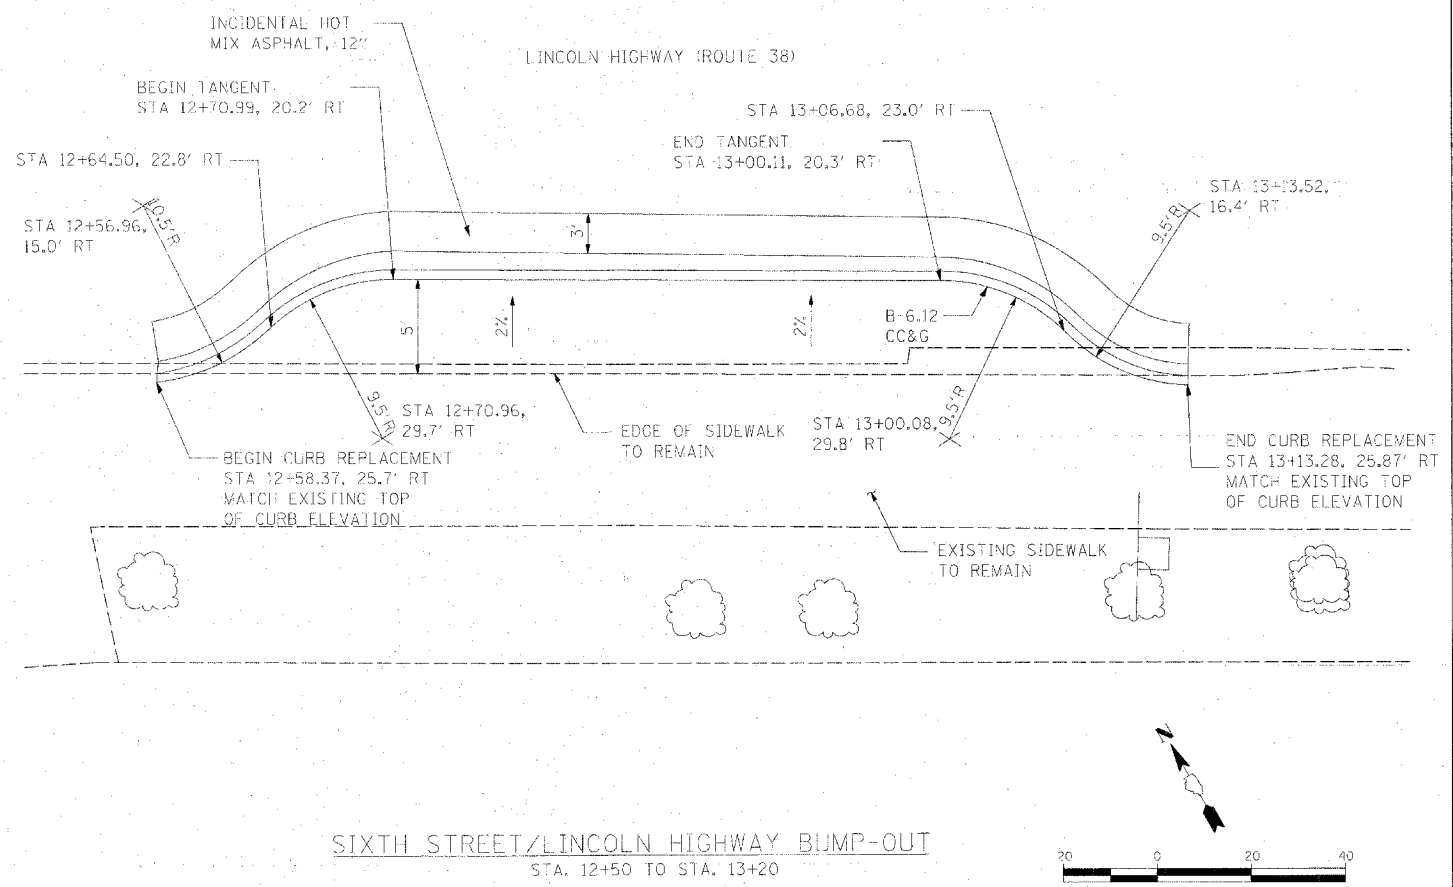
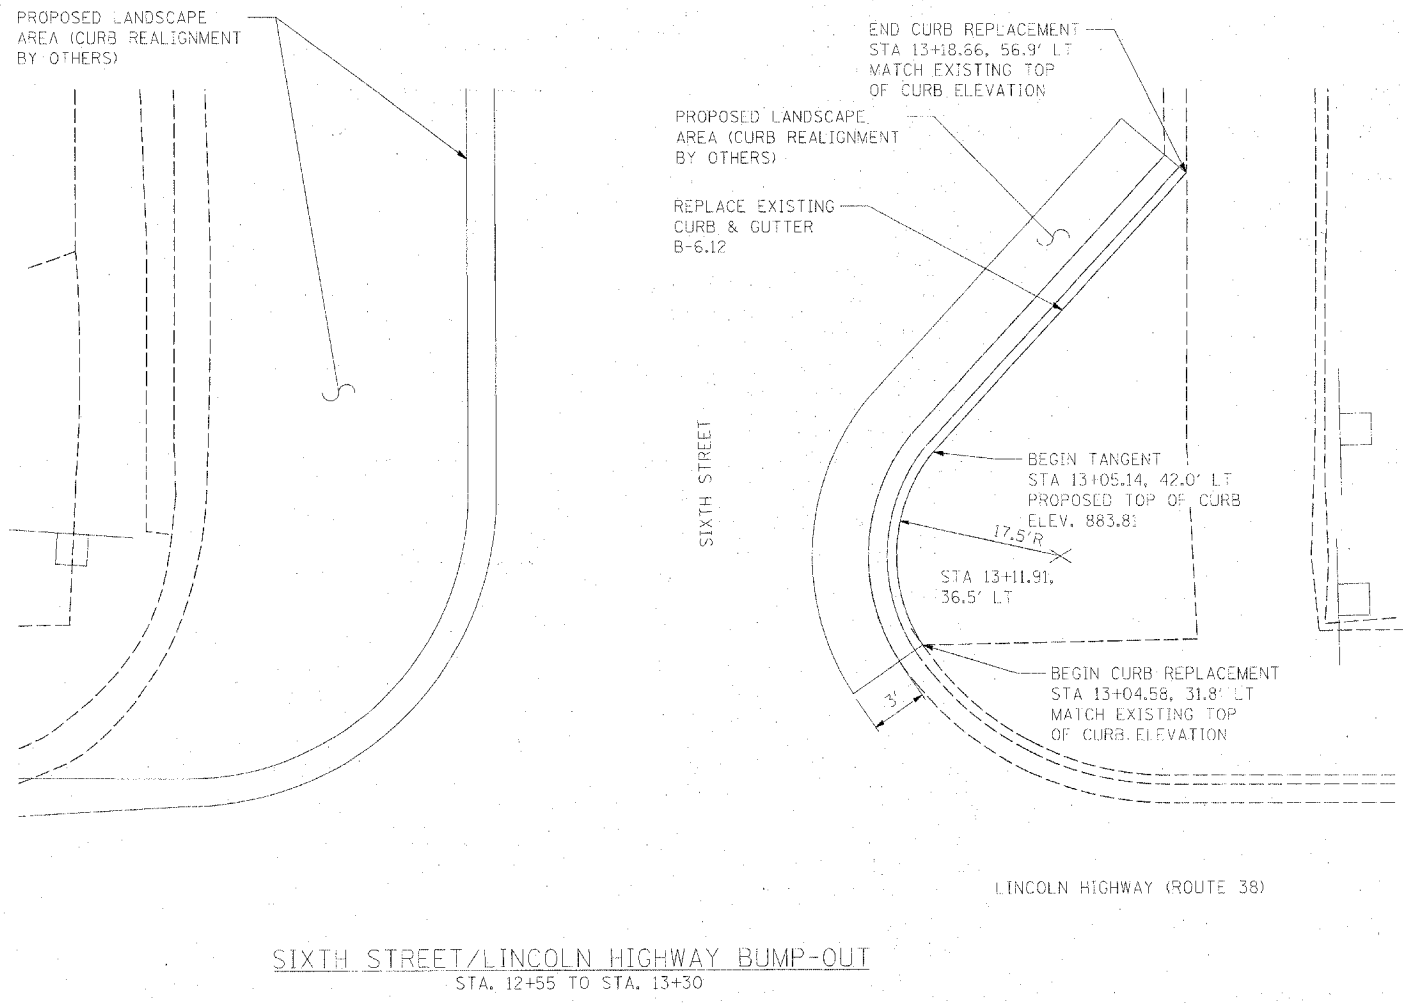


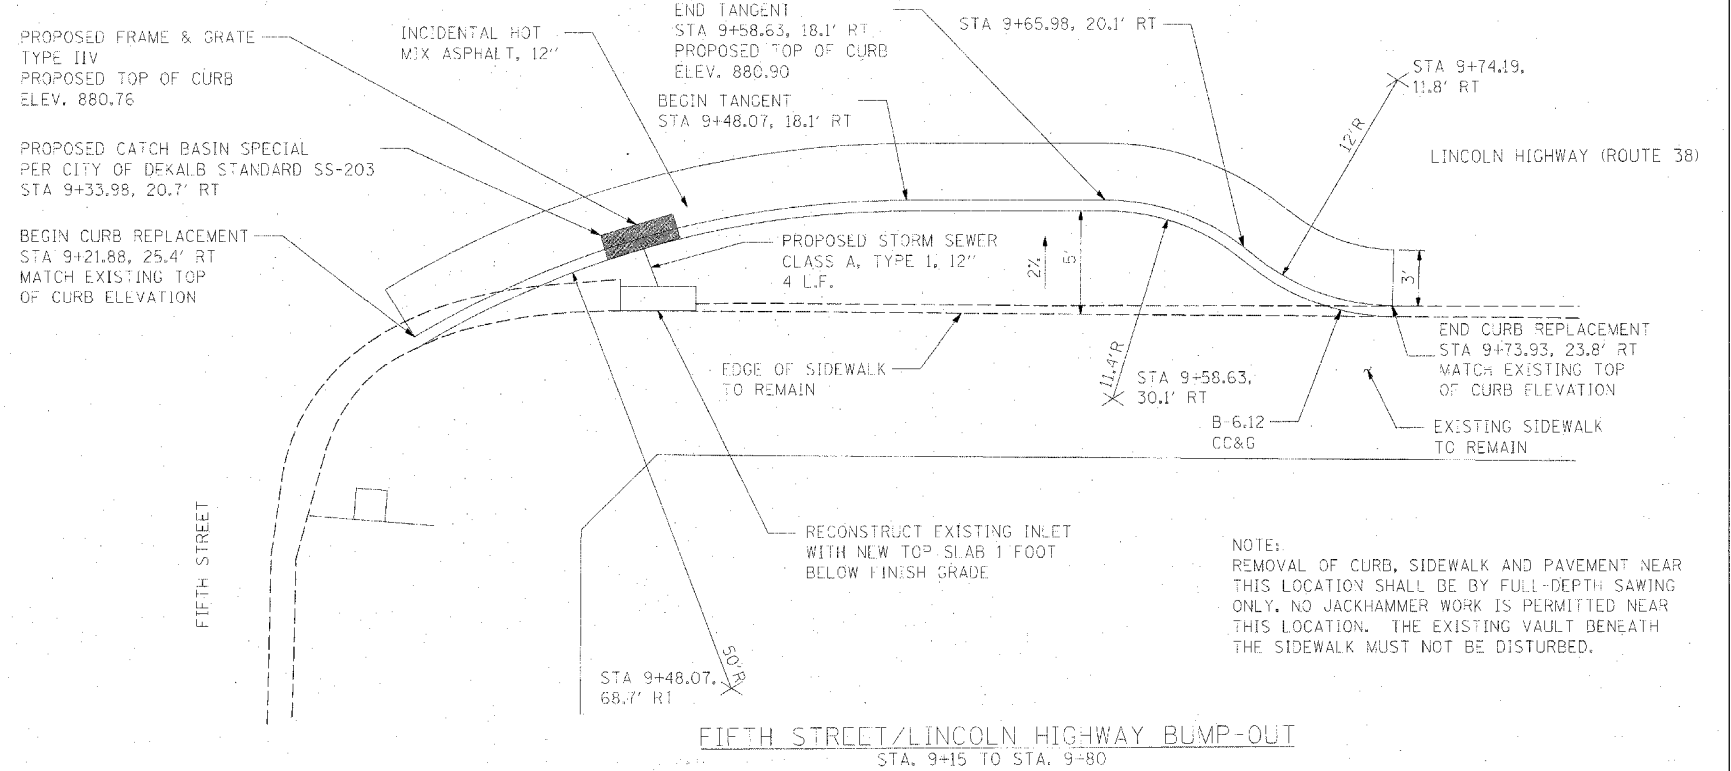

Hanson Professional Services Inc.  
 Copyright Hanson Professional Services, Inc. 2003

LAYOUT: MWH 04/08/08 Huss0041  
 DRAWN: MWH 04/10/08 04/10/08 AM  
 REVIEWED: CPS 04/10/08 11:05 AM

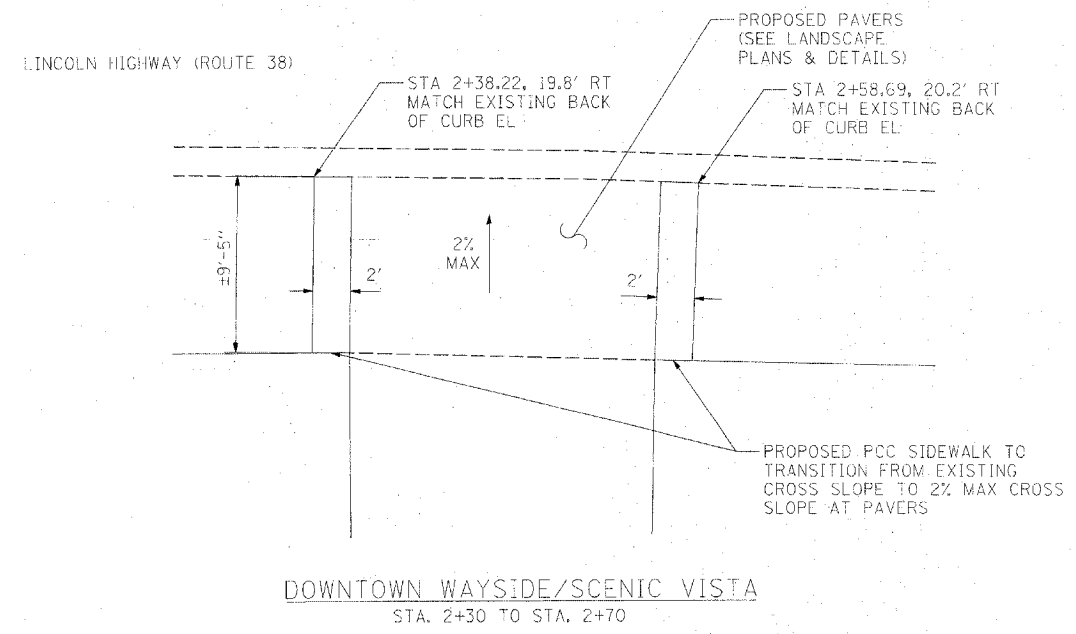

|   |                                 |               |                |
|---|---------------------------------|---------------|----------------|
| FILE NAME: I:\Projects\25-1921A\CADD\Road\Sheet\501-DET.dgn | USER NAME: MWH                  | DESIGNED: CPS | REVISED:       |
| PLCT SCALE: AS SHOWN  | PLCT DATE: 24/11/2008, 11:15 AM | DRAWN: MWH    | DATE: 04/10/08 |
| CHECKED: CPS  | DATE: 04/10/08                  | REVIEWED:     | REVISED:       |

STATE OF ILLINOIS  
 DEPARTMENT OF TRANSPORTATION

|                 |                     |              |
|-----------------|---------------------|--------------|
| SCALE: AS SHOWN | SHEET NO. OF SHEETS | STA. TO STA. |
|-----------------|---------------------|--------------|

ROADWAY DETAILS  
 EAST LINCOLN HIGHWAY  
 LIGHTING AND STREETScape  
 DEKALB, IL

|                    |                        |               |                    |              |
|--------------------|------------------------|---------------|--------------------|--------------|
| F.A.P. RTE. 567    | SECTION 06-00173 00-LT | COUNTY DEKALB | TOTAL SHEETS 41    | SHEET NO. 10 |
| CONTRACT NO. 87337 |                        |               | ILLINOIS JEP 32025 |              |