


TREE LEGEND  
KM MAPLE, KOREAN

SHRUB LEGEND  
GB BOXWOOD, GREEN VELVET  
KF FALSE CYPRESS, KOSTER'S  
KV VIBURNUM, KOREAN SPICE

PERENNIAL AND GRASS LEGEND  
AJ JAPANESE FOREST GRASS, ALL GOLD  
AS SEDUM, AUTUMN JOY  
EH HOSTA, ELEGANS  
EP PHLOX, EMERALD BLUE  
FH HEUCHERA, FROSTED VIOLET  
OF FEATHER REED GRASS  
BO BLUE OAT GRASS  
LL LIRIOPE, LILAC BEAUTY  
MA ASTILBE, MONTGOMERY  
SA ANEMONE, SNOWDROP  
SD DAYLILY, SUNDAY GLOVES  
ST TIARELLA, SEA FOAM  
WA ASTER, WOODS BLUE

- NOTES:
1. THE CONTRACTOR SHALL FIELD VERIFY ALL MEASUREMENTS FOR ALL PRECAST CONCRETE ITEMS AND PROVIDE SHOP DRAWINGS.
  2. PROVIDE EXPANSION JOINTS BETWEEN CONCRETE BASE FOR PAVERS AND ADJUTING VERTICAL SURFACES INCLUDING WALLS, CURBS, AND BUILDINGS.
  3. PROVIDE EXPANSION JOINT BETWEEN WALLS AND BUILDINGS. JOINT SHALL NOT ALLOW SOIL TO MIGRATE BETWEEN WALL AND BUILDING.
  4. PROVIDE EXPANSION JOINT BETWEEN CURB AND BUILDING. JOINT SHALL NOT ALLOW SOIL TO MIGRATE BETWEEN CURB AND BUILDING.
  5. MEASUREMENTS SHOWN FOR PRECAST WALLS ARE AT THE BASE OF THE WALL.

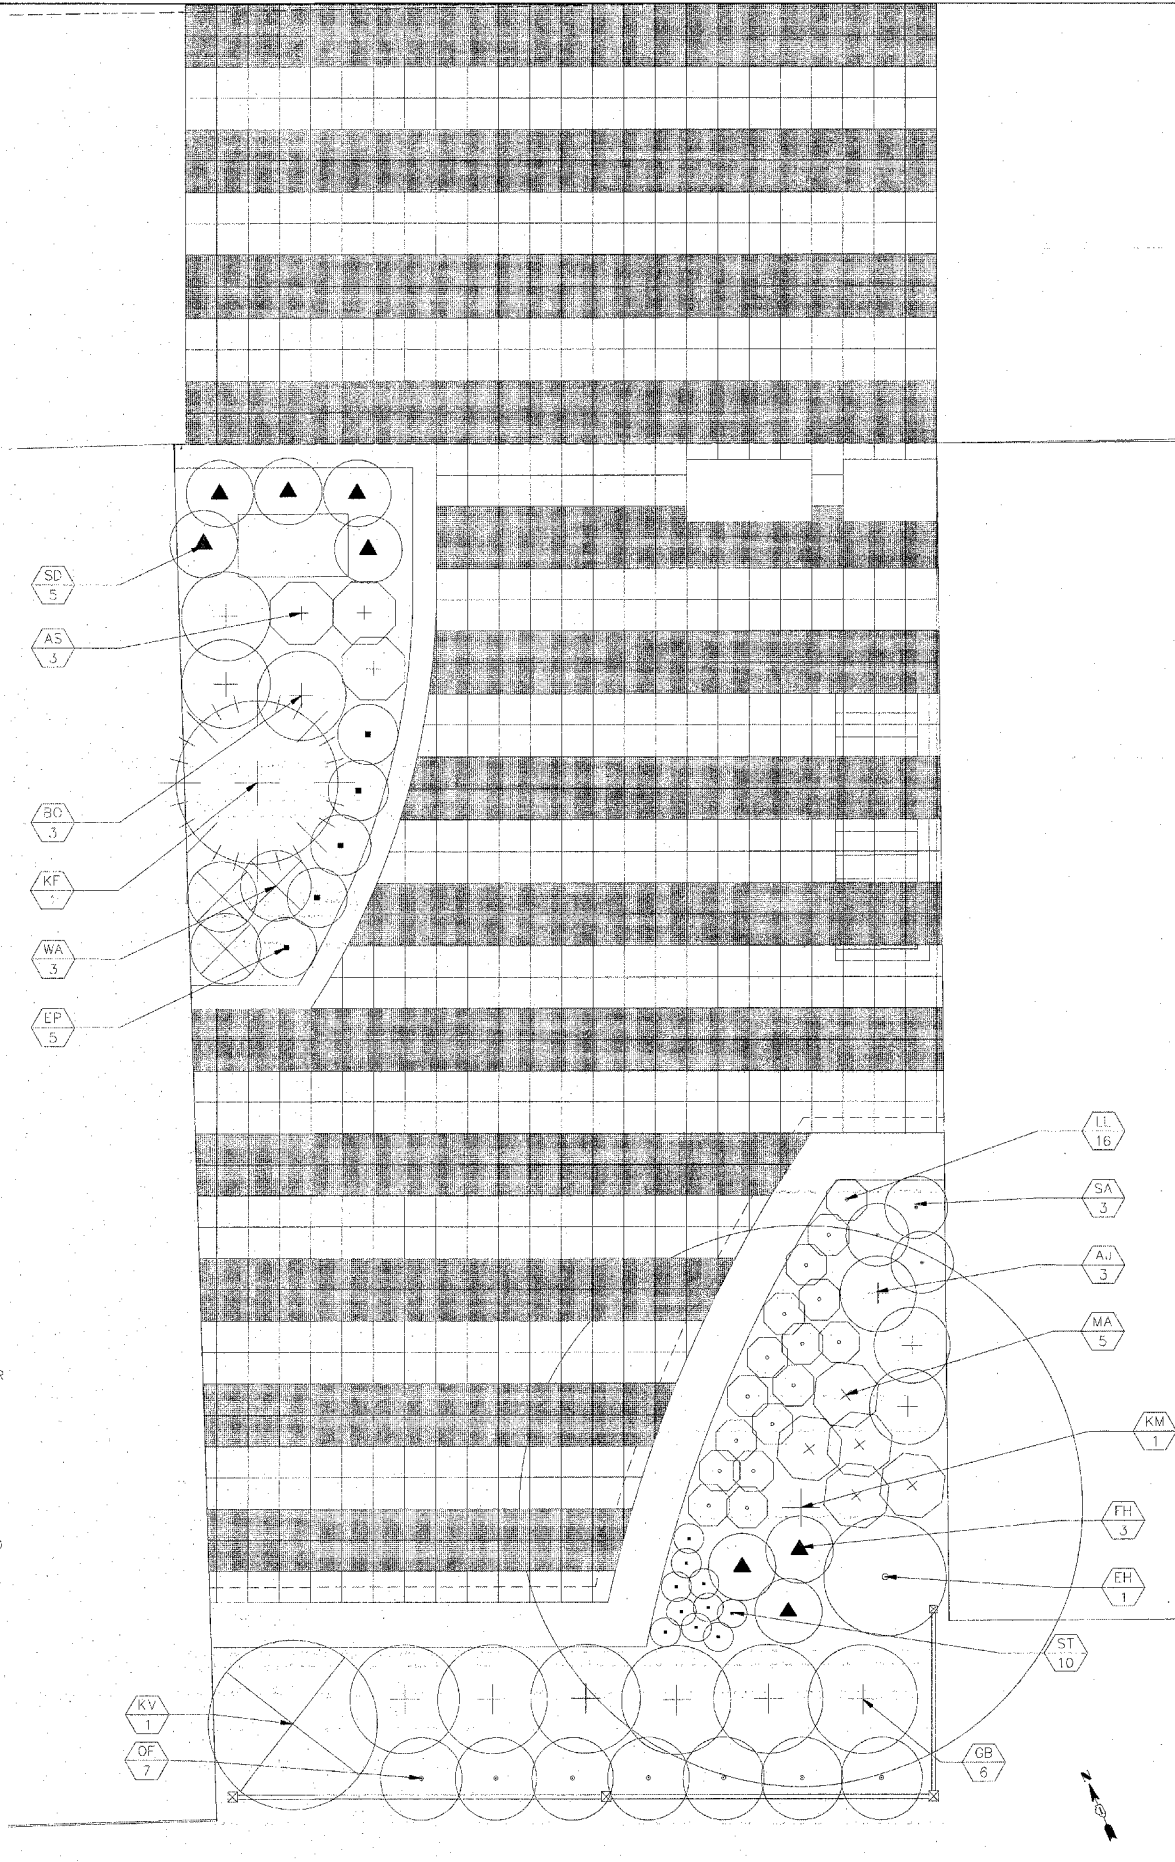

LAYOUT SAA 04/09/08 H:\saa\0244  
DRAWN SAA 04/09/08 C:\V\2008\01237.PM  
REVIEWED CPS 04/10/08 I:\2008\01237\Sheet\SAA\VP-Sp.dwg

FILE NAME =	USER NAME = SAA	DESIGNED = SAA	REVISED =
c:\05\kbs\09\1501A\CA00\Road\Sheet\SAA\VP-Sp.dwg		DRAWN = SAA	REVISED =
	PLOT SCALE = AS SHOWN	CHECKED = CPS	REVISED =
	PLOT DATE = 04/14/2008, 01:57 PM	DATE = 04/10/08	REVISED =

STATE OF ILLINOIS  
DEPARTMENT OF TRANSPORTATION

LANDSCAPING - DOWNTOWN WAYSIDE/SCENIC VISTA  
EAST LINCOLN HIGHWAY  
LIGHTING AND STREETSCAPE  
DEKALB, IL

SCALE: AS SHOWN SHEET NO. OF SHEETS STA. 2+40 TO STA. 2+56

F.A.P. RTE.	SECTION	COUNTY	TOTAL SHEETS	SHEET NO.
567	06-00173-00-LT	DEKALB	41	13
			CONTRACT NO. 87537	
FAP 567	ILLINOIS ITP 32025			