
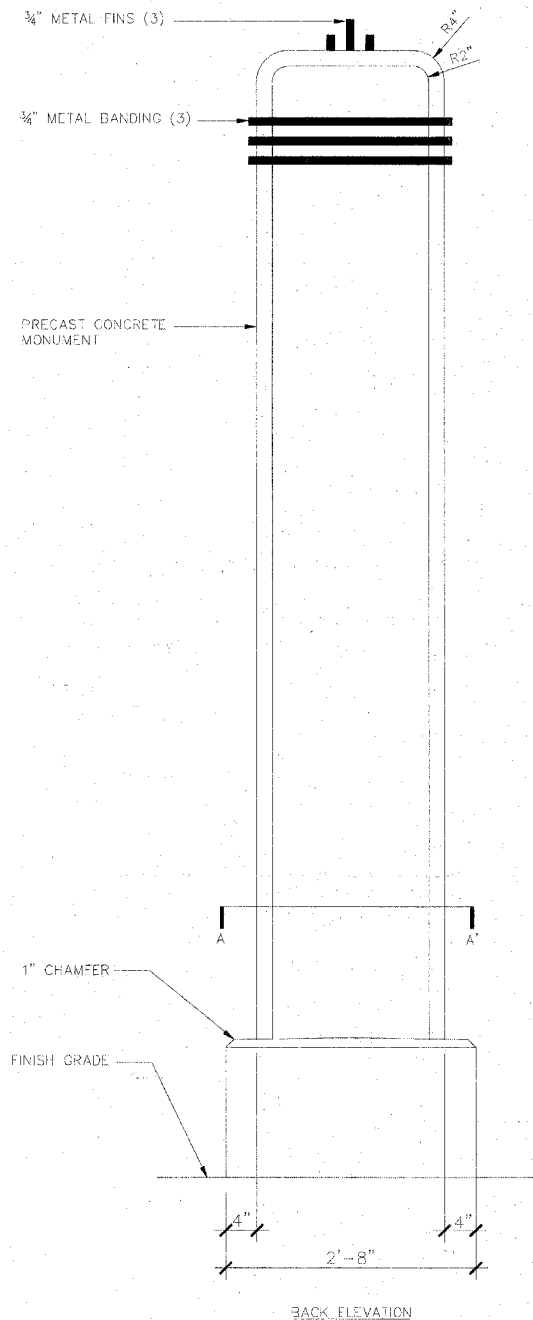
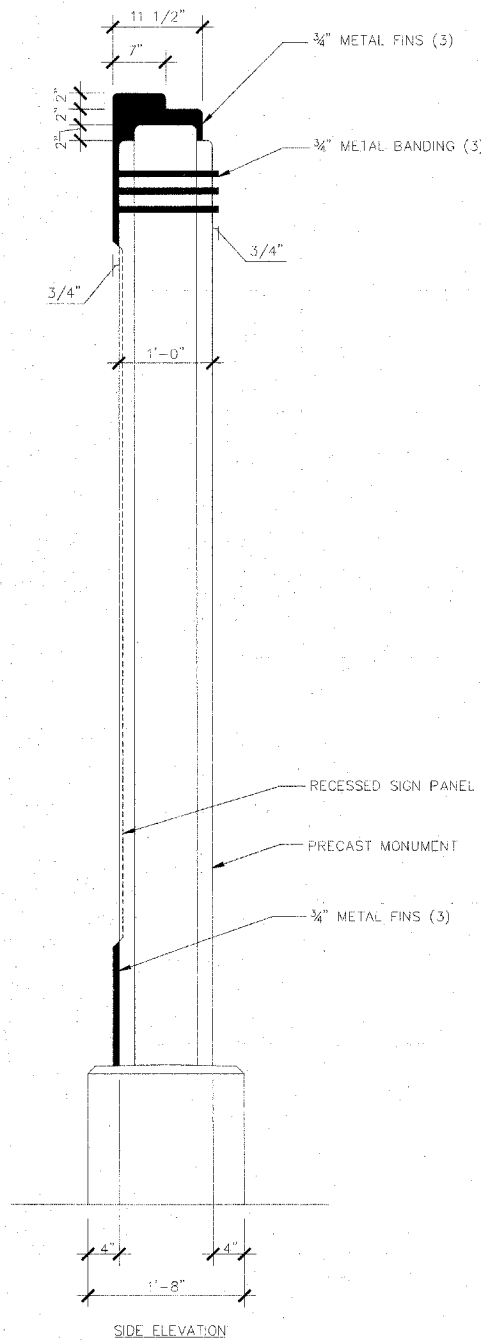


12" DIAMETER BRONZE MEDALLION ENLARGEMENT  
SCALE 3"=1'-0"

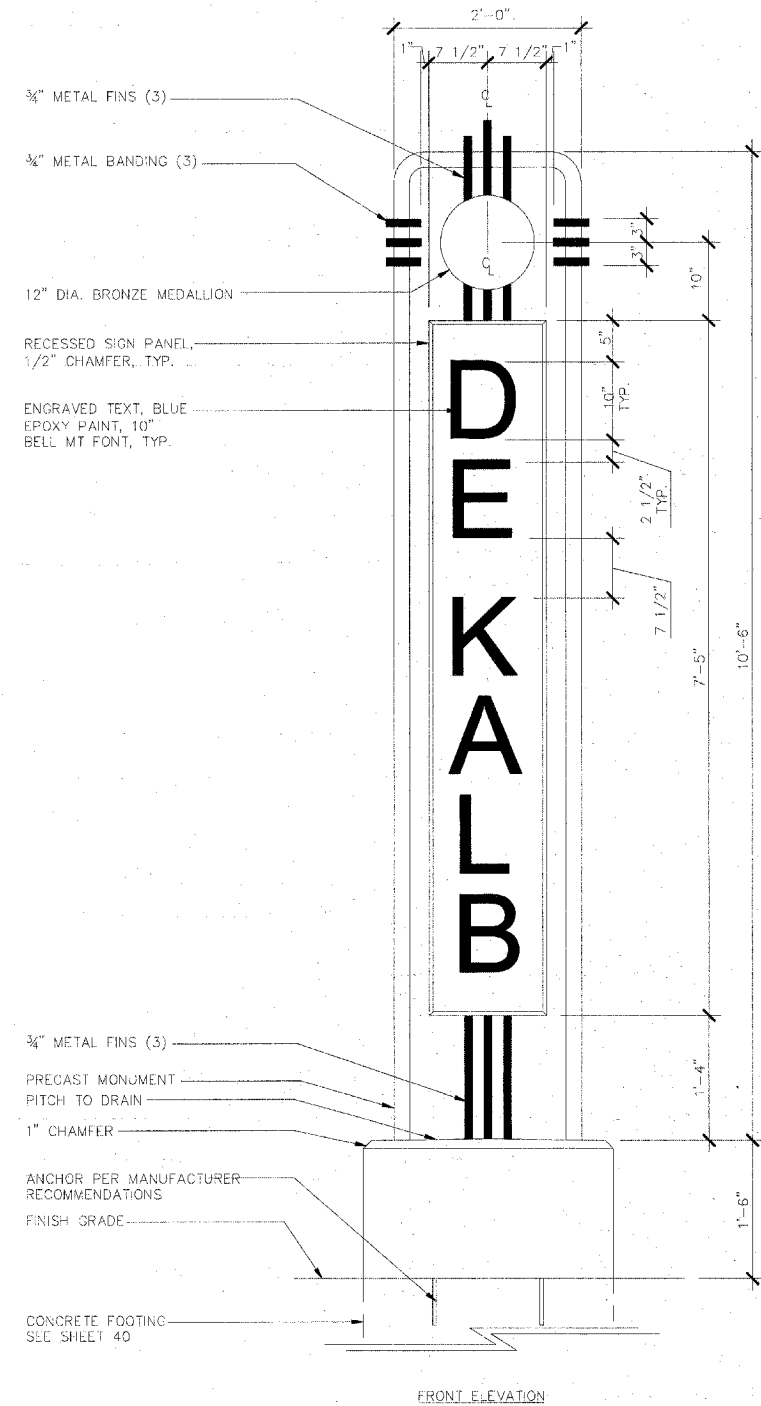

NOTE:  
1. MONUMENT MANUFACTURER TO SUBMIT SHOP DRAWINGS OF TOWER FOR APPROVAL PRIOR TO FABRICATION.

SCALE 1"=1'-0"

MONUMENT - TYPE A  
STATION: 27+82 LT

FILE NAME =	USER NAME = SAA	DESIGNED - SAA	REVISED -
DRAWN - SAA	CHECKED - CPS	DATE - 04/10/08	REVISID -
PLOT SCALE = AS SHOWN	PLOT DATE = 04/14/2008, 01:34 PM		

STATE OF ILLINOIS  
DEPARTMENT OF TRANSPORTATION

LANDSCAPE DETAILS - MONUMENT TYPE A  
EAST LINCOLN HIGHWAY  
LIGHTING AND STREETSCAPE  
DEKALB, IL

F.A.P. RTE.	SECTION	COUNTY	TOTAL SHEETS	SHEET NO.
567	06-00173-00 LT	DEKALB	41	22
CONTRACT NO. 87337				

SCALE: AS SHOWN SHEET NO. OF SHEETS STA. TO STA.

FAP 567 ILLINOIS ITP 32925