


NOTE:
 CONTRACTOR TO PROVIDE TEMPORARY CIRCUITS FROM NEAREST LIGHTING CONTROLLER TO MAINTAIN LIGHTING ON INTERSECTION FOR LINCOLN HIGHWAY (RTE. 38) AND 4TH STREET.

- KEYED NOTES:**
- 1 EXISTING POLE/LUMINAIRE TO REMAIN.
 - 2 EXISTING TRAFFIC SIGNAL POLE/LUMINAIRE TO REMAIN.
 - 3 REMOVE POLE AND LUMINAIRE.
 - 4 REMOVE AERIAL CONDUCTORS.
 - 5 REMOVE CONDUCTORS FROM CONDUIT.

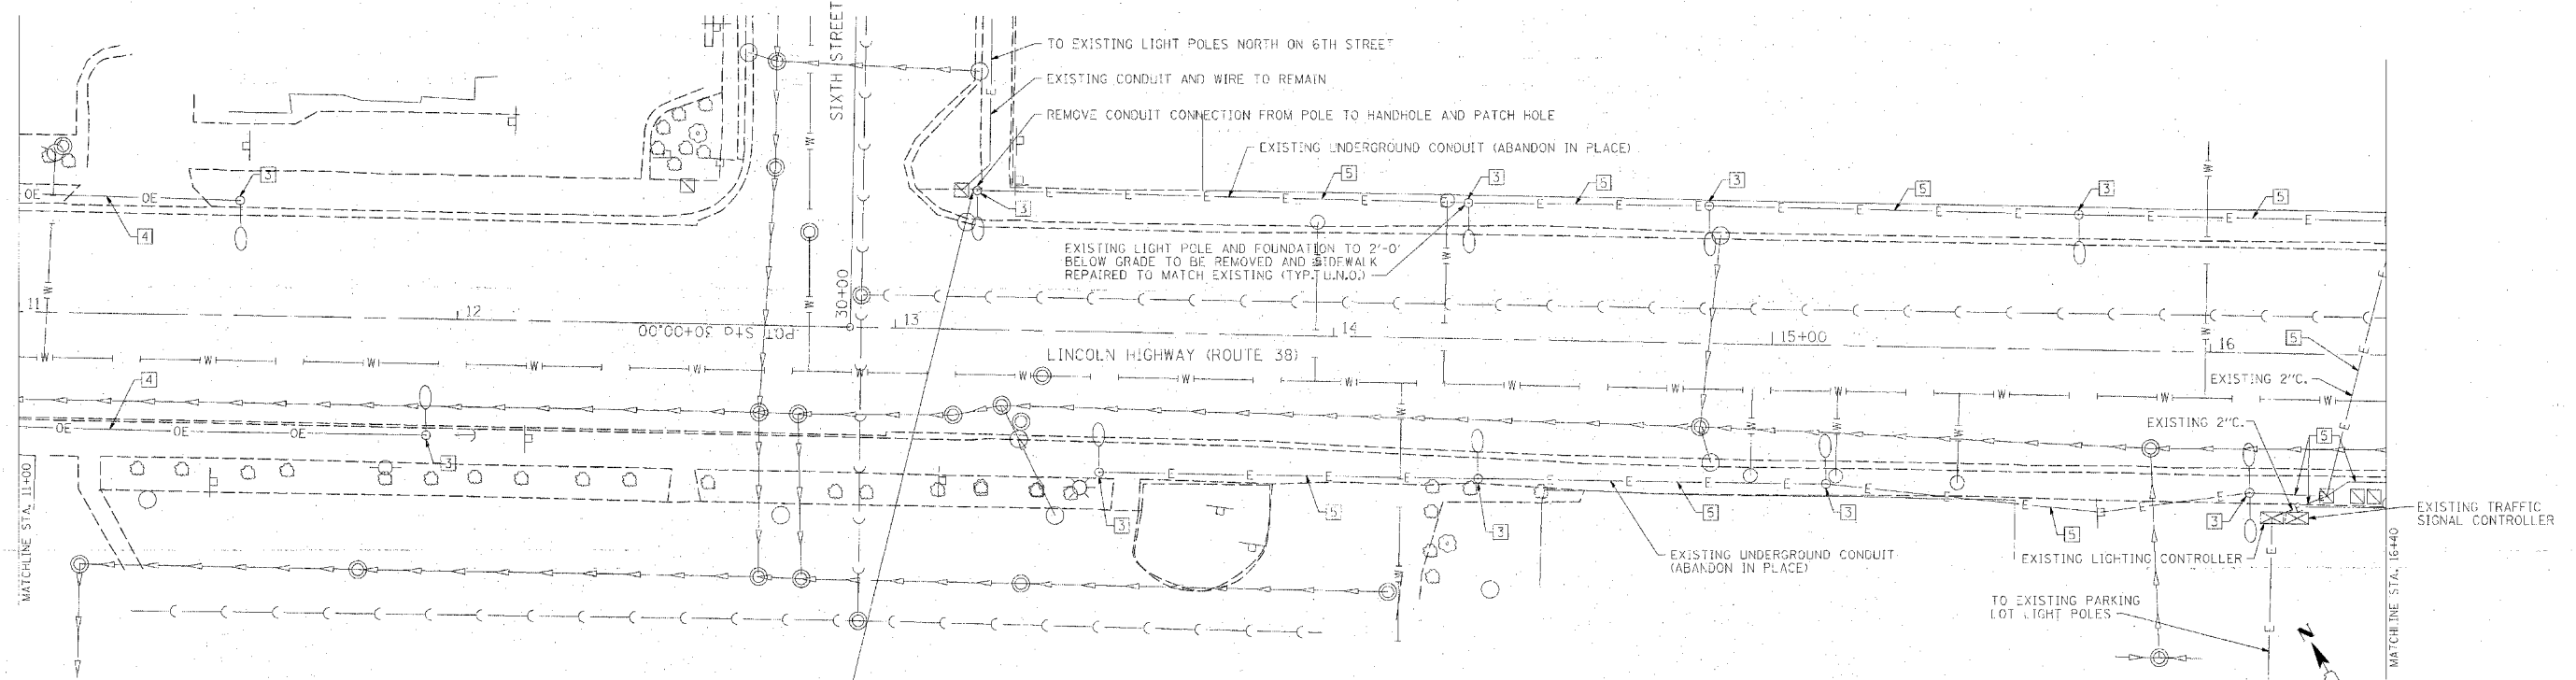

REMOVAL AND DISPOSAL OF UNSUITABLE MATERIAL UP TO 0.3 CU YD AT THIS LOCATION. SEE SPECIAL PROVISIONS.

LAYOUT P.T. 04/10/08 Hus5000411
 DRAWN ANC 04/10/08 04/10/08 04/10/08 04/10/08
 REVIEWED P.T. 04/10/08 04/10/08 04/10/08 04/10/08
 1:\05\Jobs\05-15011\CADD\Elec Final\04-10-08.dwg

FILE NAME =	USER NAME = ANC	DESIGNED - PJI	REVISED -
1:\05\Jobs\05-15011\CADD\Elec Final\04-10-08.dwg		DRAWN - ANC	REVISED -
	PLLOT SCALE = AS SHOWN	CHECKED - PJI	REVISED -
	PLLOT DATE = 04/10/08 05:07 PM	DATE - 04/10/08	REVISED -

**STATE OF ILLINOIS
 DEPARTMENT OF TRANSPORTATION**

**LIGHTING DEMOLITION PLAN
 EAST LINCOLN HIGHWAY
 LIGHTING AND STREETSCAPE
 DEKALB, IL**

SCALE: AS SHOWN SHEET NO. OF SHEETS STA. 5+50 TO STA. 16+40

F.A.P. RTE. 567	SECTION 06-00173-00-LT	COUNTY DEKALB	TOTAL SHEETS 41	SHEET NO. 28
CONTRACT NO. 87337			ILLINOIS ITPP 32025	