



COVER THREE (3) EXISTING  WITH   
W4-3 W4-1(O)-48

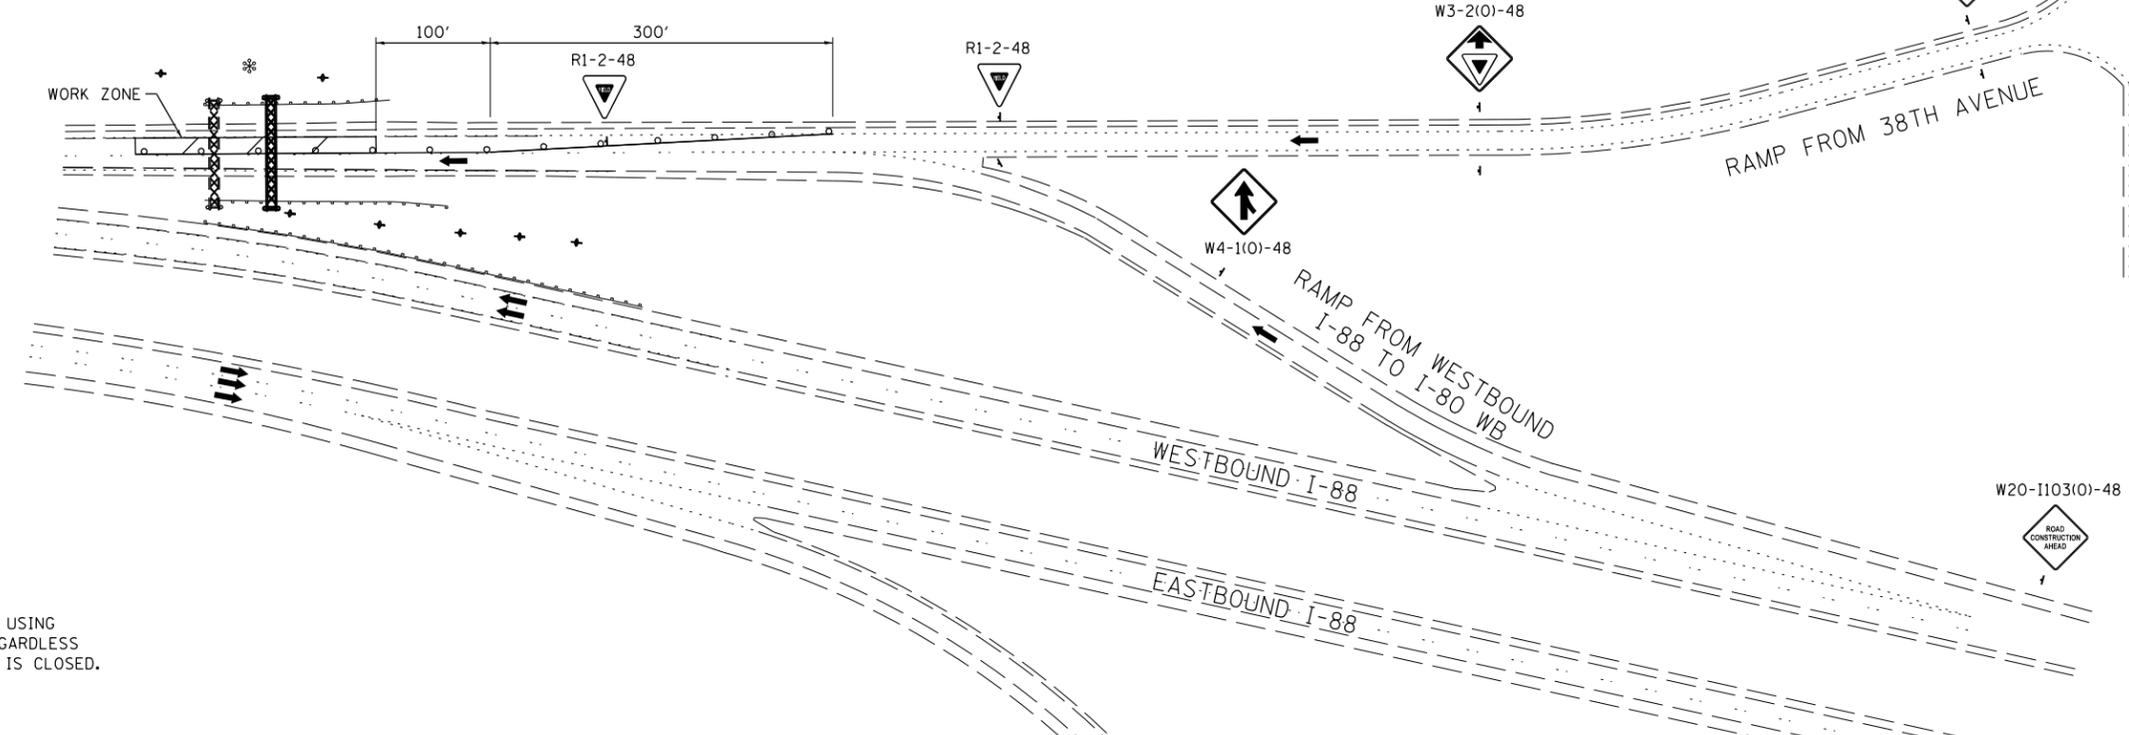

**NOTE:**  
TRAFFIC CONTROL TO BE PAID FOR USING  
IDOT HIGHWAY STANDARD 701411 REGARDLESS  
OF WHICH RAMP AT THIS LOCATION IS CLOSED.

COVER THREE (3) EXISTING  WITH   
W4-3 W4-1(O)-48

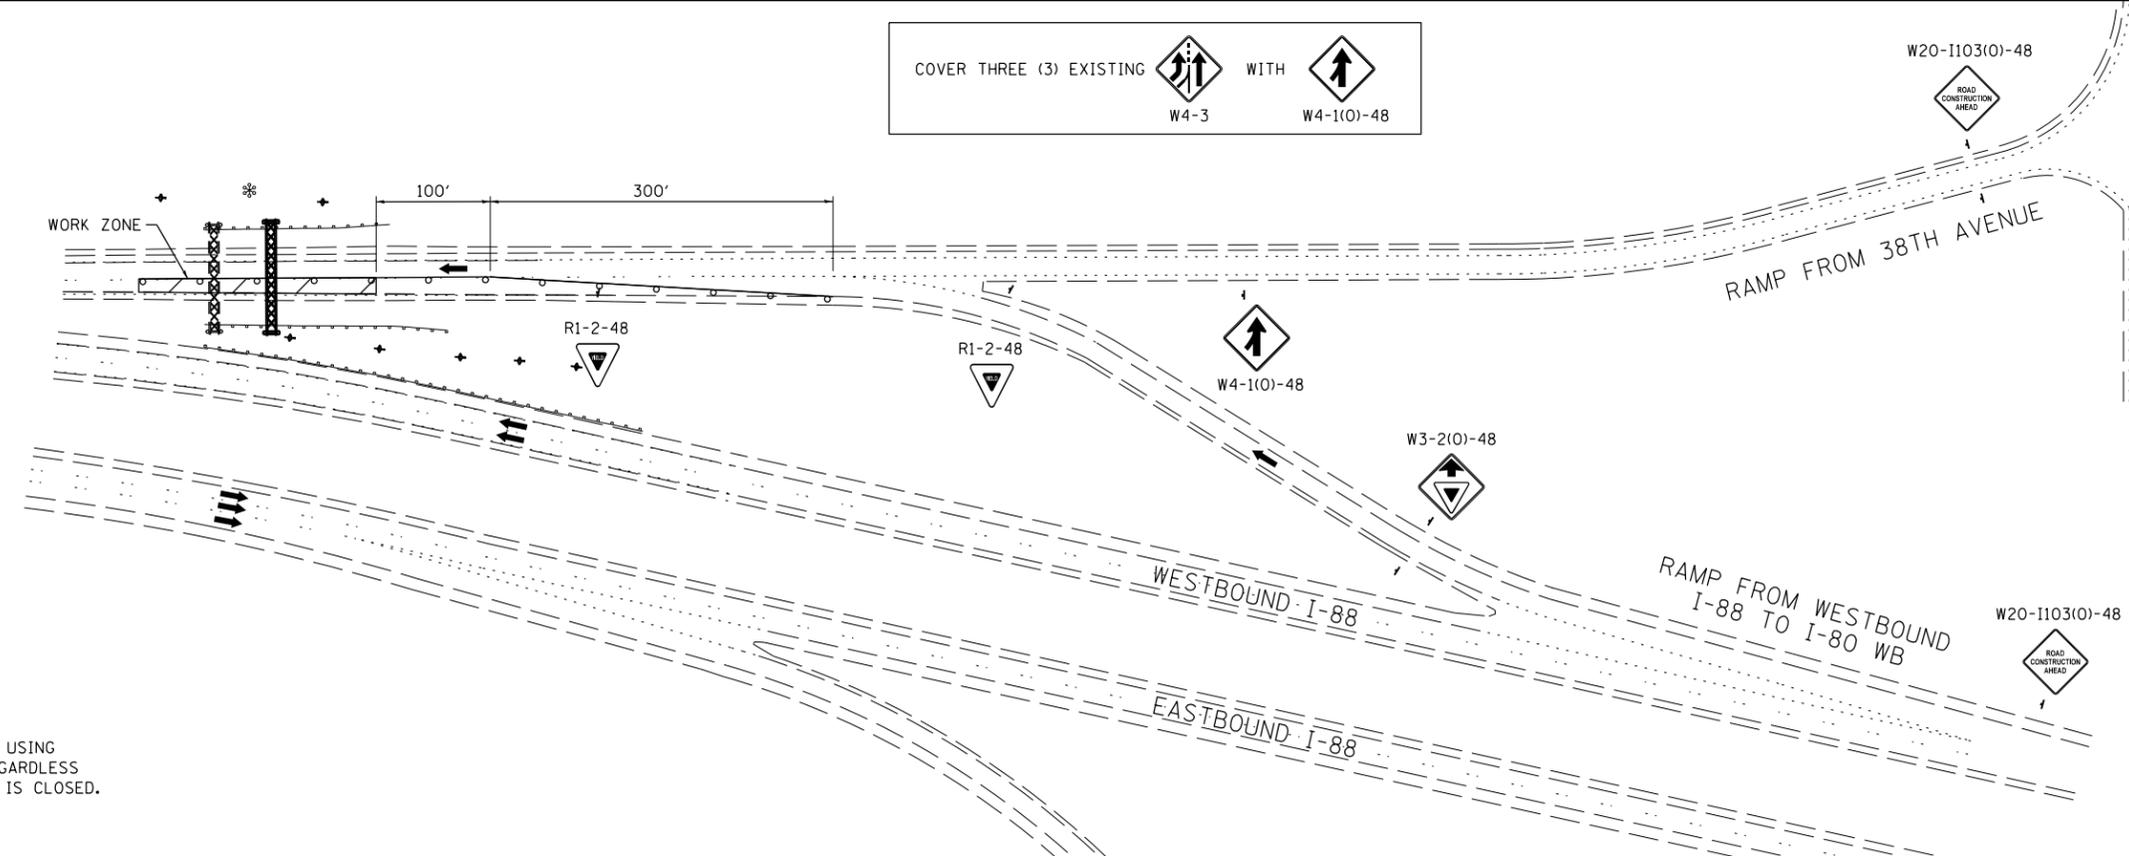

**NOTE:**  
TRAFFIC CONTROL TO BE PAID FOR USING  
IDOT HIGHWAY STANDARD 701411 REGARDLESS  
OF WHICH RAMP AT THIS LOCATION IS CLOSED.

K:\Ciorba\pen table\Files to print\0546287-strt-mot-001.dgn

**ENGINEERING CONSULTANT**  
  
Ciorba Group, Inc.  
CONSULTING ENGINEERS  
8007 North Cumberland Avenue, Suite 402  
Chicago, Illinois 60656  
Tel. 773.775.4009 Fax 773.775.4014  
Email: chris@ciorba.com

USER NAME = untitled  
DESIGNED - JPA  
DRAWN - JPA  
CHECKED - MJL  
DATE -  
PLOT SCALE = 40,0000' / in.  
PLOT DATE = 3/12/2014

DESIGNED - JPA  
DRAWN - JPA  
CHECKED - MJL  
DATE -  
REVISED -  
REVISED -  
REVISED -  
REVISED -

**STATE OF ILLINOIS  
DEPARTMENT OF TRANSPORTATION**

**SIGN STRUCTURE REPLACEMENT  
MAINTENANCE OF TRAFFIC DETAIL**  
SCALE: N.T.S. SHEET NO. 1 OF 1 SHEETS STA. TO STA.

F.A.I. RTE.	SECTION	COUNTY	TOTAL SHEETS	SHEET NO.
VAR.	.	**	45	13
D-2 OVD SIN STR REPL 14-26			CONTRACT NO. 46287	
ILLINOIS FED. AID PROJECT				