




12.0" Radius, 2.0" Border, White on Green;
 [LEFT] E 2K;
 3.0" Radius, 1.3" Border, 0.8" Indent, Black on Yellow;
 [W EST] E Mod 2K; Symbol RA010; [Rockford] ClearviewHwy-5-W; [Freeport] ClearviewHwy-5-W;
 12.0" Radius, 2.0" Border, Black on Yellow;
 [EXIT] E Mod 2K; Down Arrow 22.0" 270"; [ONLY] E Mod 2K;
 Table of letter and object lefts.

L	E	F	T					
12.3	23.3	34.7	44.7					
Ⓢ	W	E	S	T	✈			
14.9	65.9	85.3	96.3	107.9	128.7			
R	o	c	k	f	o	r	d	
26.0	42.7	59.9	75.3	89.5	101.2	119.0	130.4	
F	r	e	e	p	o	r	t	
27.7	42.6	54.0	70.6	87.8	104.1	121.9	132.3	
E	X	I	T	↓	O	N	L	Y
13.6	24.2	37.2	41.7	62.6	106.6	119.6	132.6	142.2

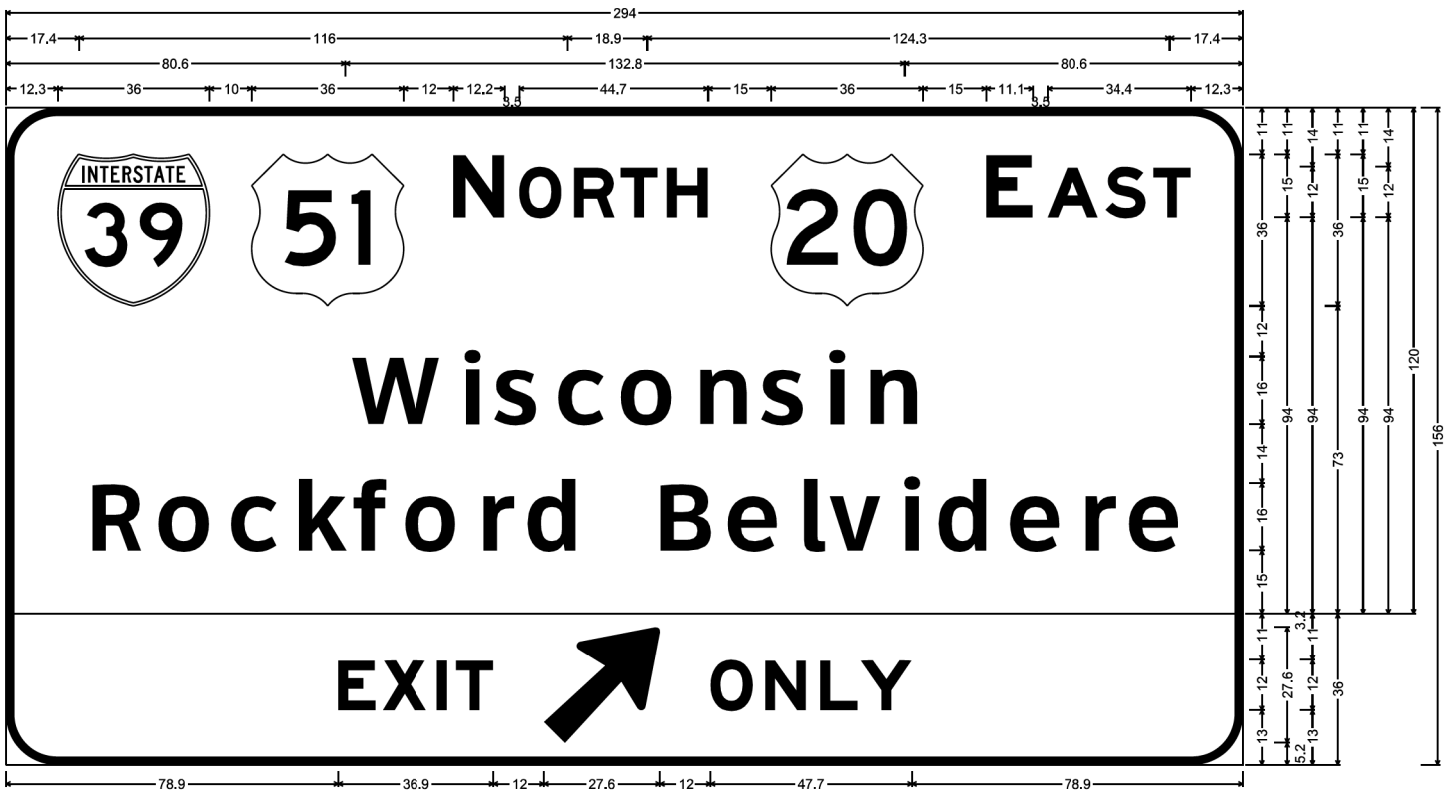

12.0" Radius, 2.0" Border, White on Green;
 [N ORTH] E Mod 2K; [E AST] E Mod 2K; [Wisconsin] ClearviewHwy-5-W; [Rockford Belvidere] ClearviewHwy-5-W;
 12.0" Radius, 2.0" Border, Black on Yellow;
 [EXIT] E Mod 2K; Arrow 160 - 35.0" 45"; [ONLY] E Mod 2K;
 Table of letter and object lefts.

Ⓢ	Ⓢ	N	O	R	T	H	Ⓢ	E	A	S	T					
12.3	58.3	106.3	122.0	134.9	146.0	157.0	181.7	232.7	247.3	261.3	272.8					
W	i	s	c	o	n	s	i	n								
80.6	106.2	114.3	129.1	143.9	161.8	177.6	192.7	202.2								
R	o	c	k	f	o	r	d	B	e	l	v	i	d	e	r	e
17.4	34.1	51.3	66.7	80.9	92.6	110.4	121.8	152.3	169.2	186.4	194.4	210.5	219.2	236.2	253.4	264.8
E	X	I	T	↗	O	N	L	Y								
78.9	89.4	102.4	107.0	127.8	167.4	180.3	193.4	203.0								

SN-033
 2S101I039R139.8



USER NAME = jattanaseo	DESIGNED - JPA	REVISED -
PLOT SCALE = 10,0000' / 1"	DRAWN - JPA	REVISED -
PLOT DATE = 1/31/2014	CHECKED - MJL	REVISED -
	DATE - 1/31/2014	REVISED -

STATE OF ILLINOIS
 DEPARTMENT OF TRANSPORTATION

SIGN STRUCTURE REPLACEMENT
 SIGN PANEL REPORT - SN-033
 SCALE: N.T.S. SHEET NO. 4 OF 7 SHEETS STA. TO STA.

F.A.I. RTE.	SECTION	COUNTY	TOTAL SHEETS	SHEET NO.
VAR.		**	45	16
• D-2 OVD SIN STR REPL 14-27			CONTRACT NO. 46288	
ILLINOIS FED. AID PROJECT				