




ROADWAY - TYPICAL #1
CHIPPEWA CAMPGROUND

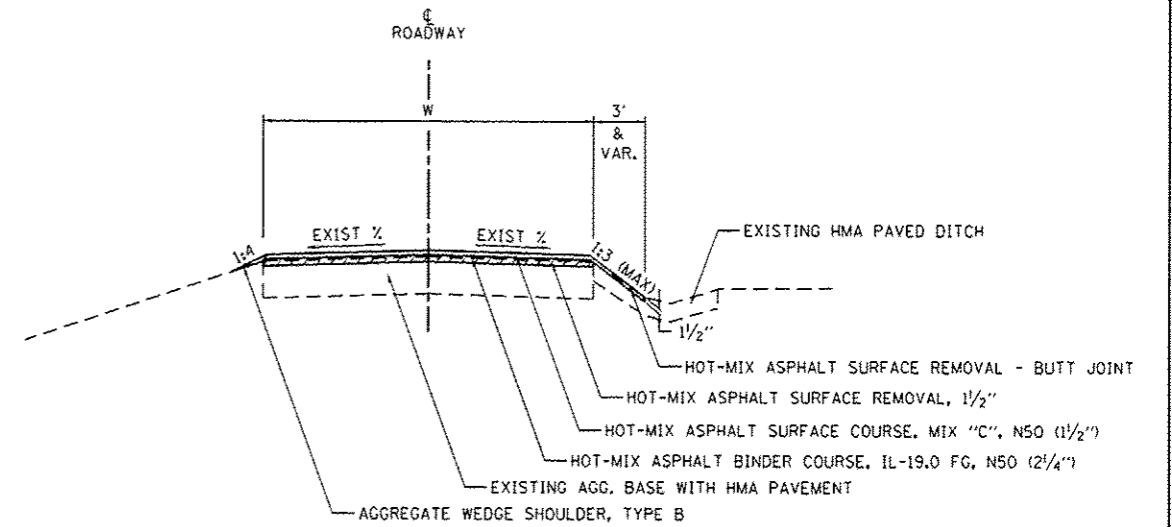

ROADWAY - TYPICAL #3
EAST PARK ENTRANCE: STA. 1+50.00 TO STA. 6+80.00

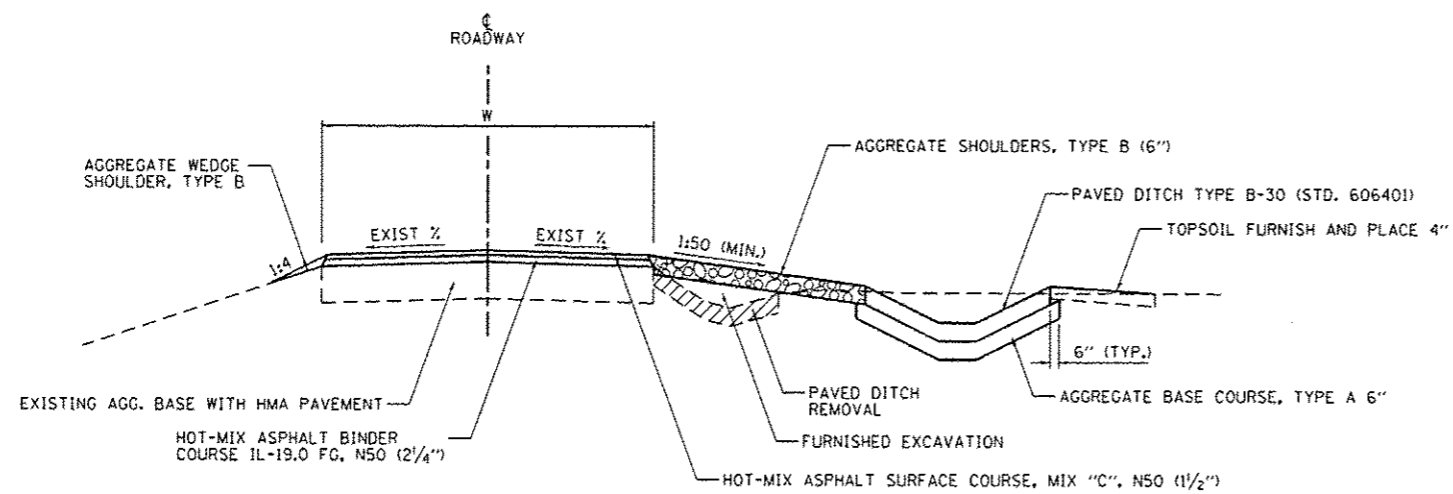

ROADWAY - TYPICAL #2
EAST PARK ENTRANCE: STA. 0+00.00 TO STA. 1+50.00

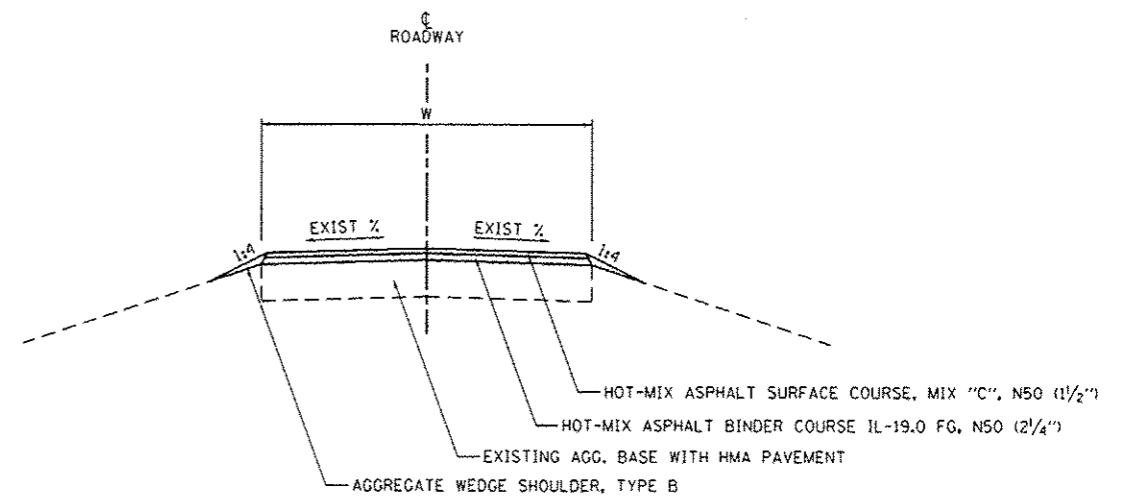

ROADWAY - TYPICAL #4
EAST PARK ENTRANCE: STA. 6+80.00 TO STA. 20+92.05

NOTE: 1. SEE PLAN SHEETS FOR ROADWAY WIDTHS

FILE NAME : L:\DOT\1186618\WG_17\DOT-CA\CADD_Sheets\0346302.sht 1typicals.dgn	USER NAME : Bred Downen	DESIGNED - MJO	REVISED -
		DRAWN - RAH	REVISED -
		CHECKED - BJD	REVISED -
		DATE - 3/28/2014	REVISED -

STATE OF ILLINOIS
DEPARTMENT OF TRANSPORTATION

TYPICAL SECTIONS & PAVEMENT STRUCTURE DETAILS
KANKAKEE RIVER STATE PARK

SCALE: N.T.S. SHEET 1 OF 7 SHEETS STA. TO STA.

F.A. RTE.	SECTION PARK ROADS	COUNTY *	TOTAL SHEETS 69	SHEET NO. 12
* WILL AND KANKAKEE			CONTRACT NO. 46302	
ILLINOIS FED. AID PROJECT				