

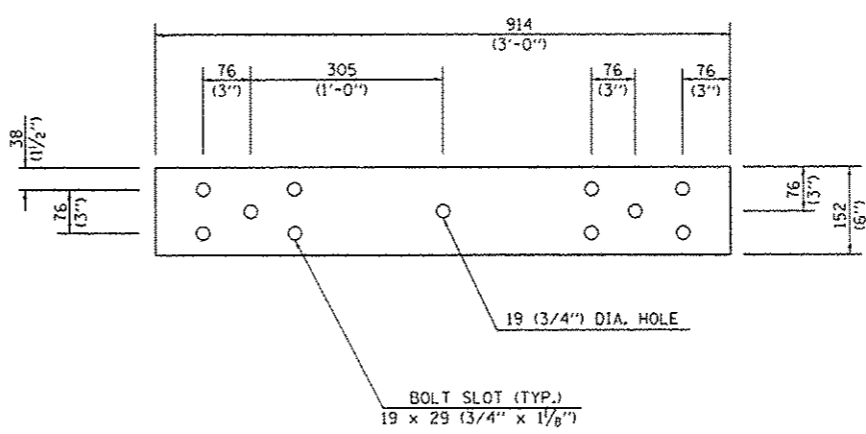



STEEL RAIL DETAIL 152 x 10 x 3 M
(6" x 3/8" x 9'-10")

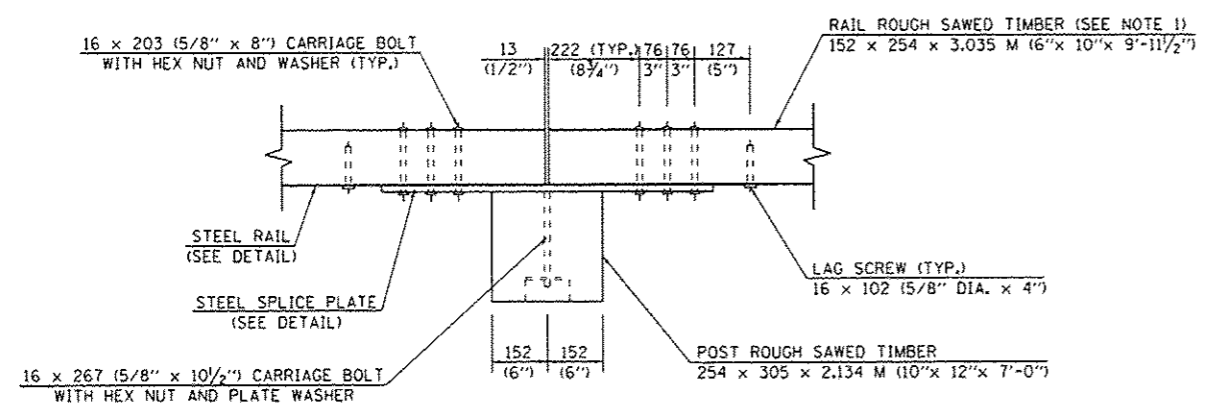


STEEL SPLICE PLATE DETAIL
152 x 10 x 914 (6" x 3/8" x 3'-0")

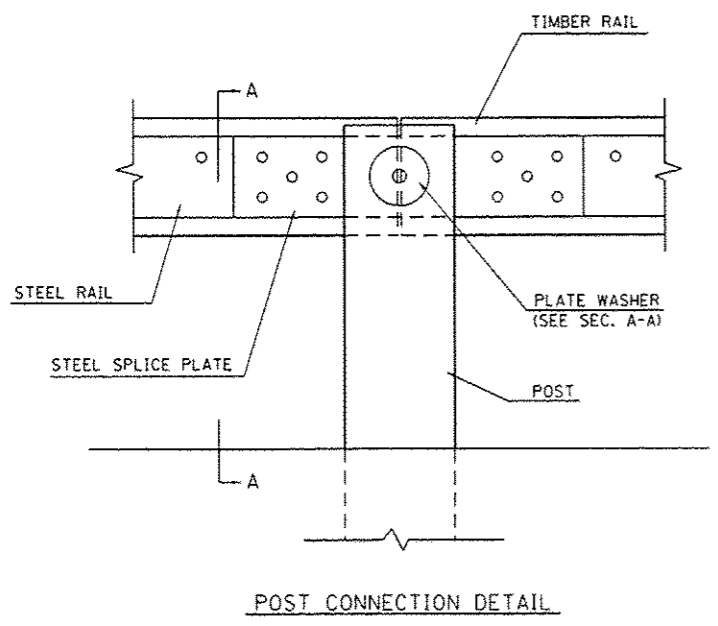

POST CONNECTION DETAIL

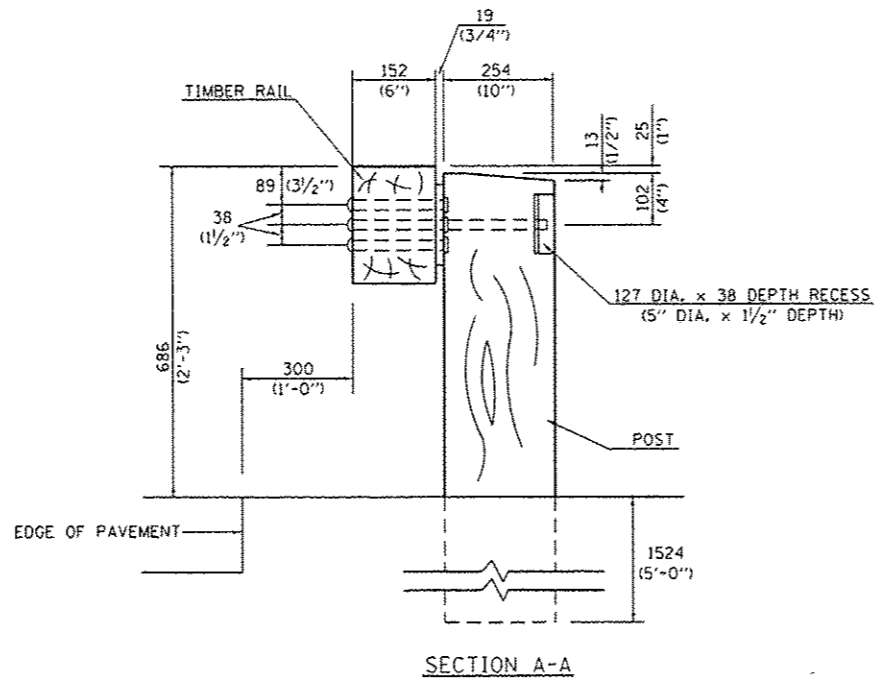

SECTION A-A

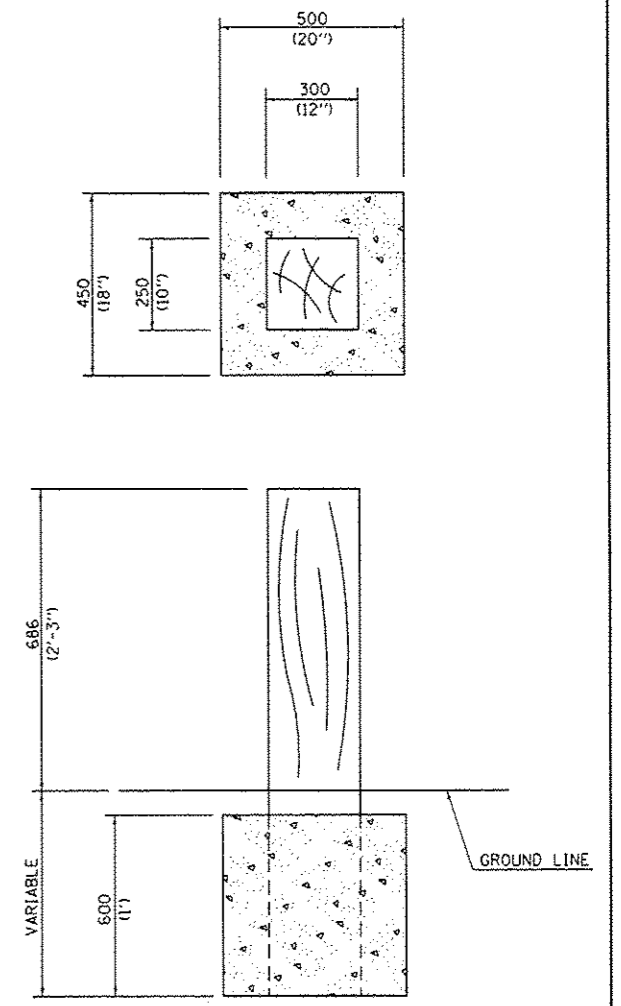

SHORT POST ELAVATION

GENERAL NOTES

1. ALL DIMENSIONS ARE IN MILLIMETERS (INCHES) UNLESS OTHERWISE SHOWN
2. USE WEATHERING STEEL FOR ALL STRUCTURAL STEEL AND FASTENER HARDWARE
3. POST TYPE: 254 (10") x 305 (12") WOOD
BEAM TYPE: 152 (6") x 254 (10") WOOD WITH STEEL PLATE BACKING
4. REFER TO ARTICLE 1007.12 OF THE STANDARD SPECIFICATIONS
5. USE WATER BORNE PRESERVATIVE ONLY

FILE NAME :	USER NAME :	DESIGNED :	REVISED :
Li:\100T\1106610\W0.17\10-04\CADD\Sheets\046302.sht Details.dgn	Brad Downen	-	-
GUARDRAIL	PLOT SCALE = 100.0000' / in.	CHECKED :	REVISED :
	PLOT DATE = 3/28/2014	DATE = 3/28/2014	REVISED :

STATE OF ILLINOIS
DEPARTMENT OF TRANSPORTATION

WOOD GUARDRAIL DETAILS		F.A. RTE.	SECTION	COUNTY	TOTAL SHEETS	SHEET NO.
KANKAKEE RIVER STATE PARK			PARK ROADS	*	69	66
SCALE: N.T.S.	SHEET 1 OF 1 SHEETS	STA.	TO STA.		CONTRACT NO. 46302	
ILLINOIS FED. AID PROJECT						