


12.0" Radius, 2.0" Border, White on Green;
 "EXIT 6A" E Mod 2K;
 12.0" Radius, 2.0" Border, White on Green;
 "WEST" E Mod 2K; "Bartonville" ClearviewHwy-S-W; "1/4" E Mod 2K; "MILE" E Mod 2K;
 Table of widths and spaces:

83.8	E	X	I	T	6	A															
7.4	1.4	8.7	2.1	2.0	1.8	7.4	15.0	12.1	2.1	15.2	15.0										
36.6	W	E	S	T								14.3									
36.0	15.0	15.9	2.4	8.9	2.2	9.7	1.8	8.9	36.6												
14.3	B	A	R	T	O	N	V	I	L	L	E										
12.2	4.4	11.9	5.1	7.3	3.1	7.9	4.1	12.4	5.4	11.1	4.1	12.2	8.9	8.8	5.7	5.1	4.8	5.0	4.2	11.7	14.3
52.8	1/4	M	I	L	E																
20.1	15.0	9.3	2.8	2.0	2.8	7.4	1.6	7.4	52.8												

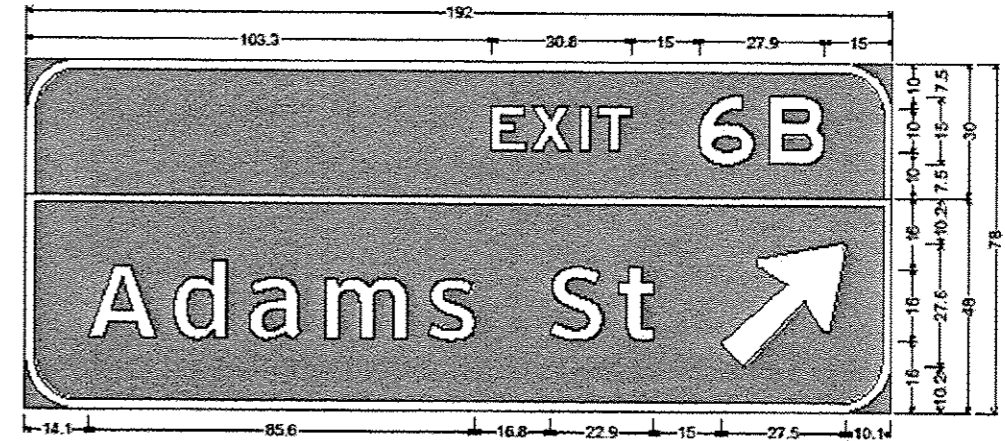

12.0" Radius, 2.0" Border, White on Green;
 "EXIT 6B" E Mod 2K;
 12.0" Radius, 2.0" Border, White on Green;
 "Adams St" ClearviewHwy-S-W; Arrow 160 - 35.0° 45°;
 Table of widths and spaces:

103.3	E	X	I	T	6	B														
7.4	1.4	8.7	2.1	2.0	1.8	7.4	15.0	12.1	2.1	15.2	15.0									
14.1	A	D	A	M	S	S	T													
15.0	3.9	11.6	5.0	12.0	5.0	18.1	4.8	10.2	16.6	11.6	3.4	7.9	15.0	27.5	10.1					

NOTE:
 SHOP DRAWINGS SHALL BE SUBMITTED TO THE DISTRICT PRIOR TO FABRICATION

FILE NAME : overhead sign plans.dgn	USER NAME : davis	DESIGNED -	REVISD -	STATE OF ILLINOIS DEPARTMENT OF TRANSPORTATION	DESIGNS	F.A. RTE.	SECTION	COUNTY	TOTAL SHEETS	SHEET NO.		
Model	PLOT SCALE : 3/4" = 1'-0"	DRAWN -	REVISD -			VAR	04-4 DVD SIN STR REPL 14-41	VARIOUS	65	51		
	PLOT DATE : 3/21/2014	CHECKED -	REVISD -			SCALE:		SHEET OF SHEETS		STA.	TO STA.	CONTRACT NO. 46314
		DATE -	REVISD -			ILLINOIS FED. AID PROJECT						