


Stage 1-Adams Street- Sheet 2/2

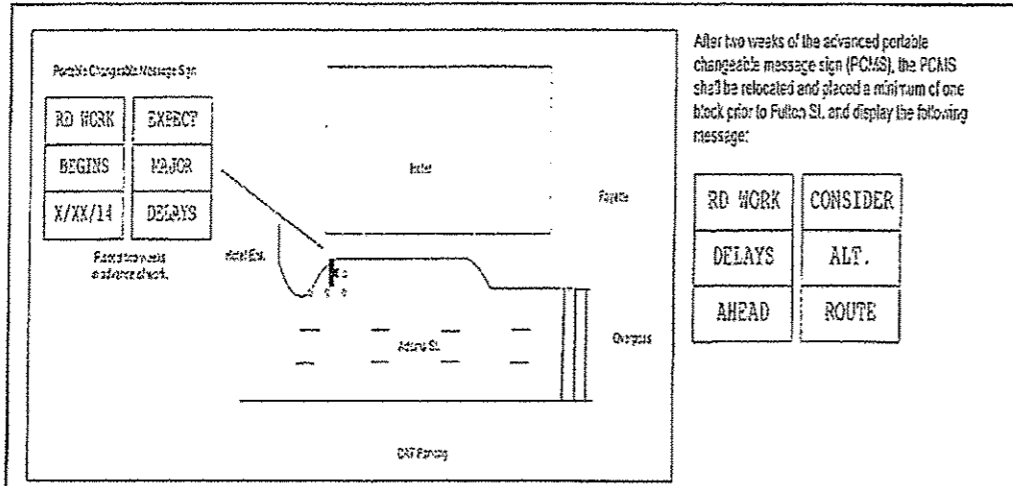

General Notes

Adams St. Traffic Control and Protection is based on Std. 701601. Std 701601 shall be used as a reference and to supplement details shown.

Std. 701801 shall also be utilized for the sidewalk closures

Sign spacing shall be 200' or greater.

All devices shall be lit with mono-directional lighting, unless specified otherwise.



Taper devices spaced at 20' cts.
Longitudinal devices spaced at 25' cts.

Flaggers are not required due to speed but are encouraged when placing traffic control, placing barrier, and at other times which will provide a safer condition for work activities close to centerline.

All signage, excluding pedestrian sidewalk signage, shall be stand mounted with a minimum road to sign height of 7'.

SIGN INVENTORY

SIGN	DESCRIPTION	TOTAL
	W20-1103(0)-48	7
	W21-1106R(0)-1B	2
	W21-1(0)-48	2
	R11-1102-2430	1
	R11-1102-2430	1
PCMS	PORTABLE CHANGEABLE MESSAGE SIGN	1

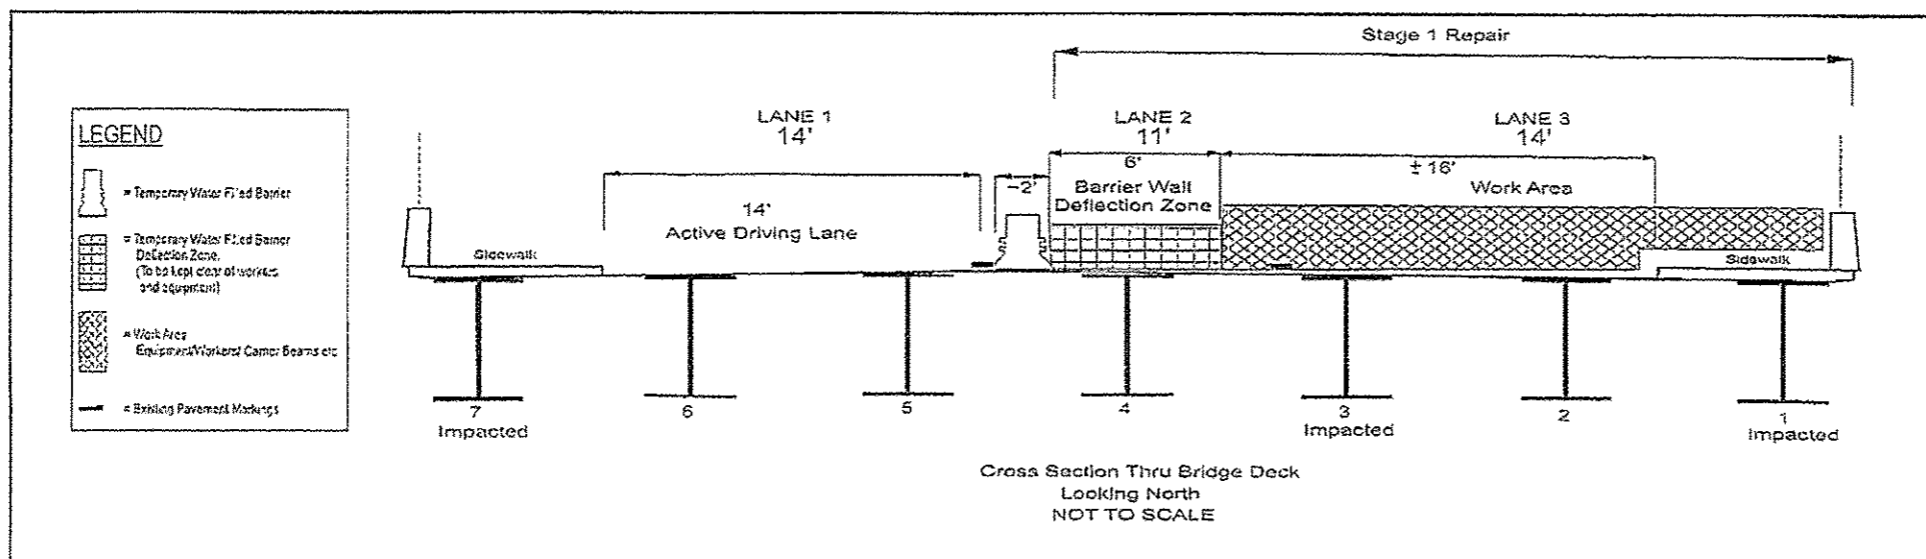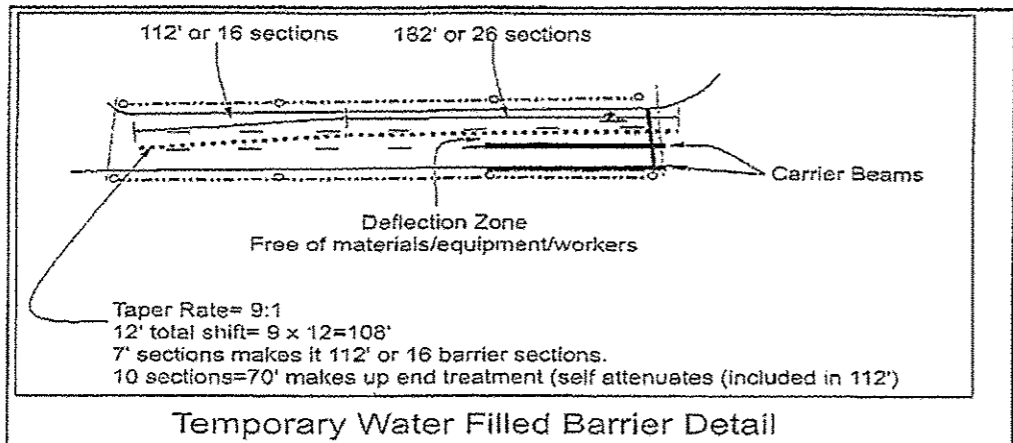

Stage 1 - Adams Street-Sheet 2/2

S:\GEN-DRAW\1-ST06PLUS-SPRINGERBIDDES-BRIDGE CONTRACTS\DATA\ABR-SLT-94-C01-14-SH012-0179-0182.dgn

FILE NAME * 46323 T.C.EP.dgn	USER NAME * jonesco	DESIGNED - CEJ	REVISOR - ---	STATE OF ILLINOIS DEPARTMENT OF TRANSPORTATION	PROPOSED TRAFFIC CONTROL ADAMS ST. OVER I-74 SN. 072-01B2	F.A.I. RTE. I-74	SECTION I72-9HB-1BR	COUNTY PEORIA	TOTAL SHEETS 12	SHEET NO. 7	
PLOT SCALE * 1/8" = 1'-0"	CHECKED - ---	DATE 03/10/2014	REVISED - ---		SCALE: _____	SHEET NO. _____ OF _____ SHEETS	STEEL GIRDER REP./REPL.	CONTRACT NO. 46323	FED. ROAD DIST. NO. 4 ILLINOIS FED. AID PROJECT		
PLOT DATE * 03/09/2014	DATE	REVISED - ---	STA. _____ TO STA. _____								