
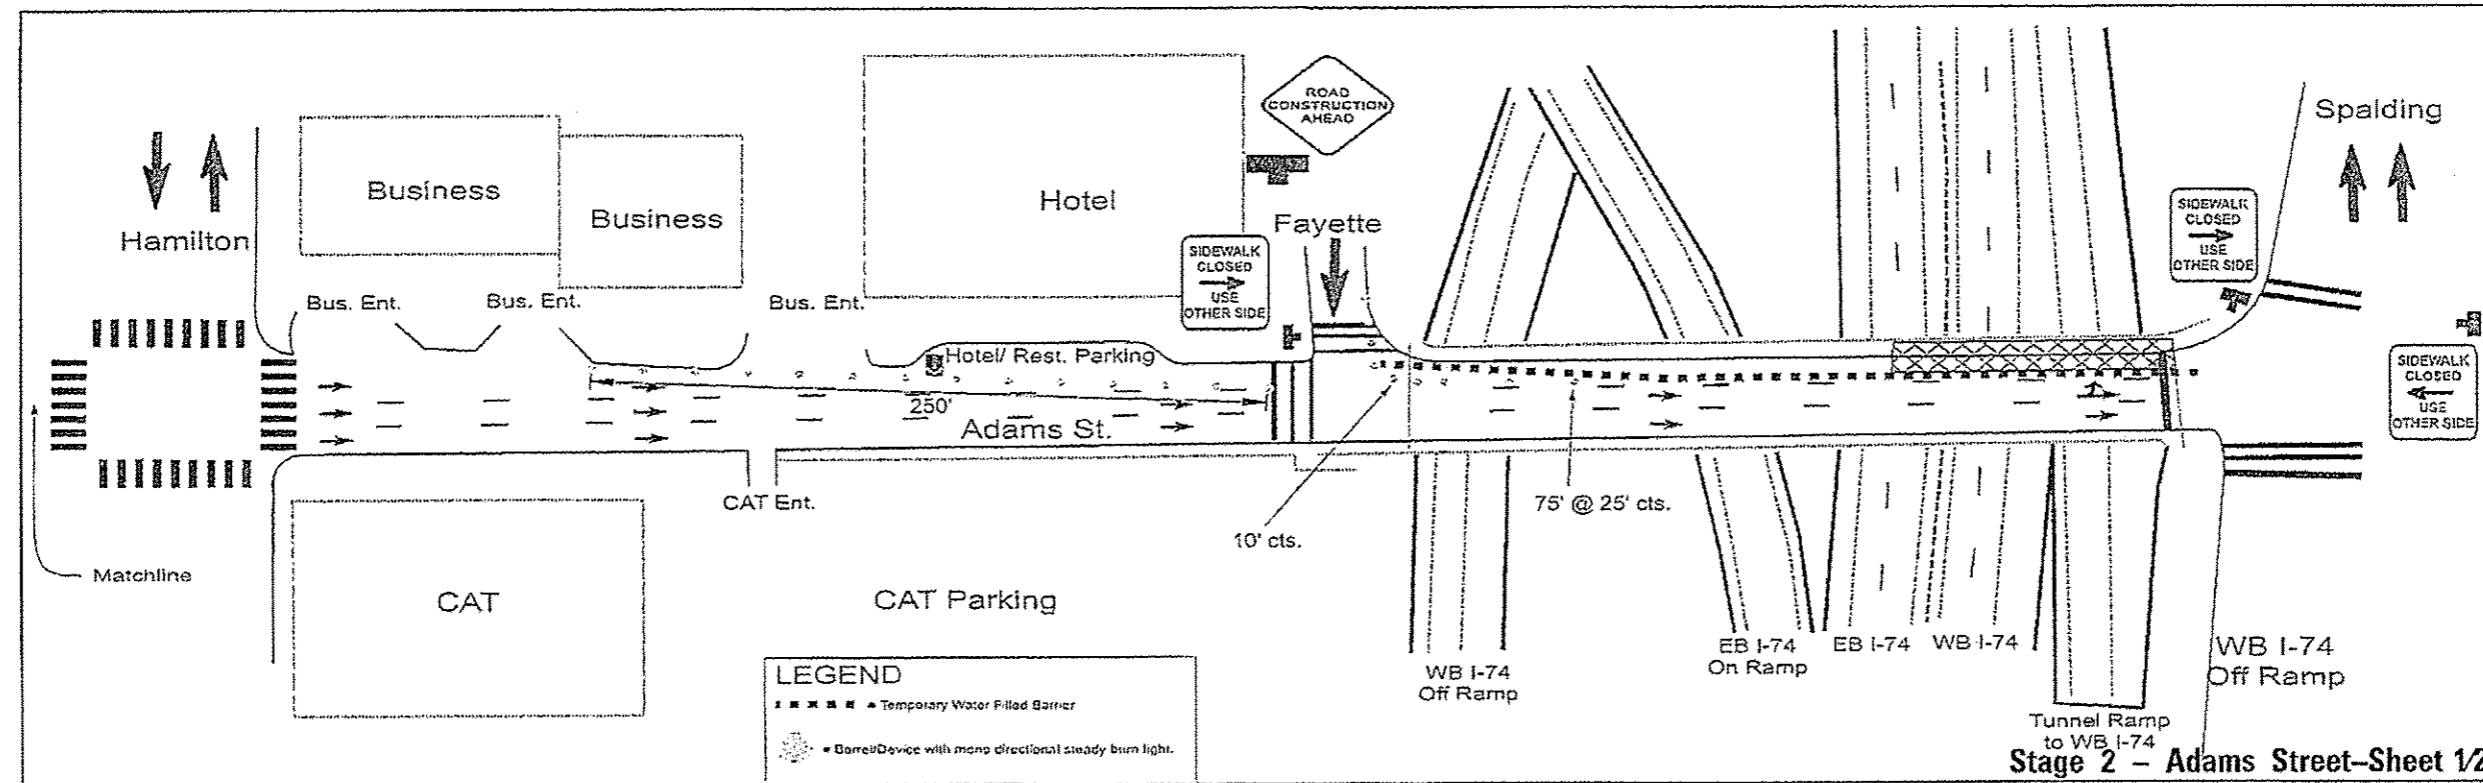


# Stage 2- Adams Street- Sheet 1/2

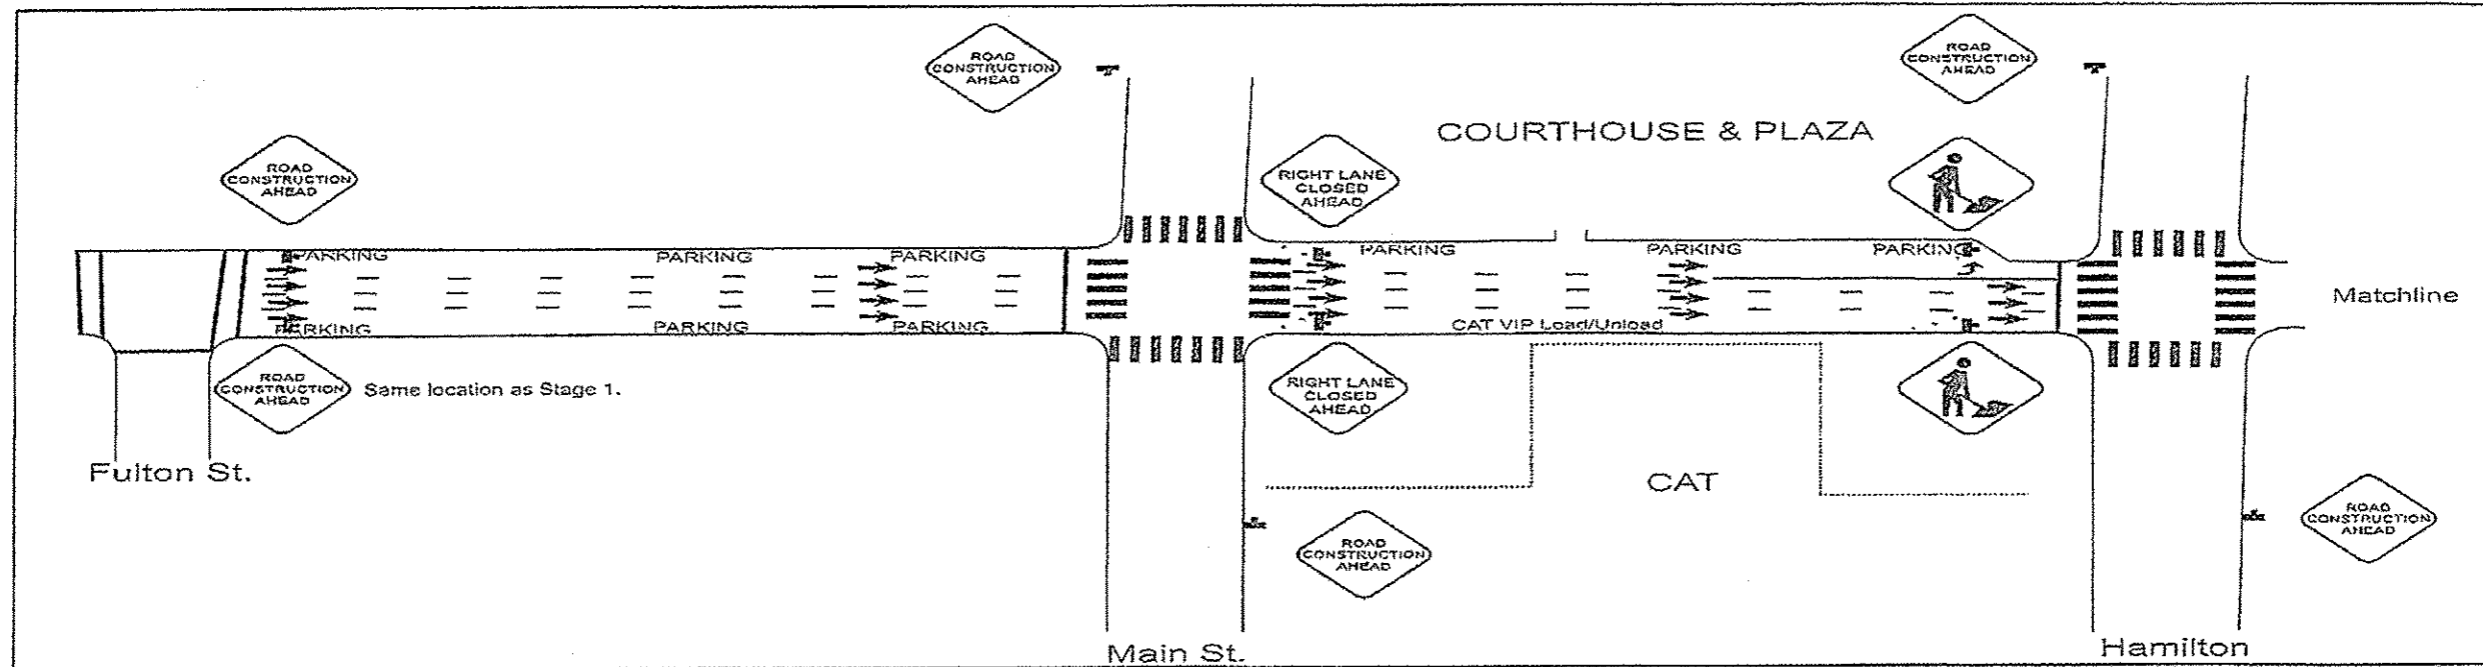

Stage 2 - Adams Street-Sheet 1/2

S:\GEN-DRAFT-ST010\PLNS-5\010\BRIDGES-BRIDGE-CONTRACTS-TRAFFIC-LABOR-ST-94-00-14-SN012-0179-0182.dgn

FILE NAME 48323 T.C.SP.dgn	USER NAME jonesce	DESIGNED CEJ	REVISED ---	<b>STATE OF ILLINOIS DEPARTMENT OF TRANSPORTATION</b>	PROPOSED TRAFFIC CONTROL ADAMS ST. OVER I-74 SN. 072-0182		F.A.I. RTE. I-74	SECTION (12-9NB-1)BR	COUNTY PEORIA	TOTAL SHEETS 12	SHEET NO. 9
	PLOT SCALE 1/8" = 1'-0"	CHECKED ---	REVISED ---				STEEL GIRDER REP./REPL.			CONTRACT NO. 46323	
	PLOT DATE 3/5/2014	DATE 03/10/2014	REVISED ---				FED. ROAD DIST. NO. 4 ILLINOIS FED. AID PROJECT				
							SCALE: _____ SHEET NO. _____ OF _____ SHEETS STA. _____ TO STA. _____				