
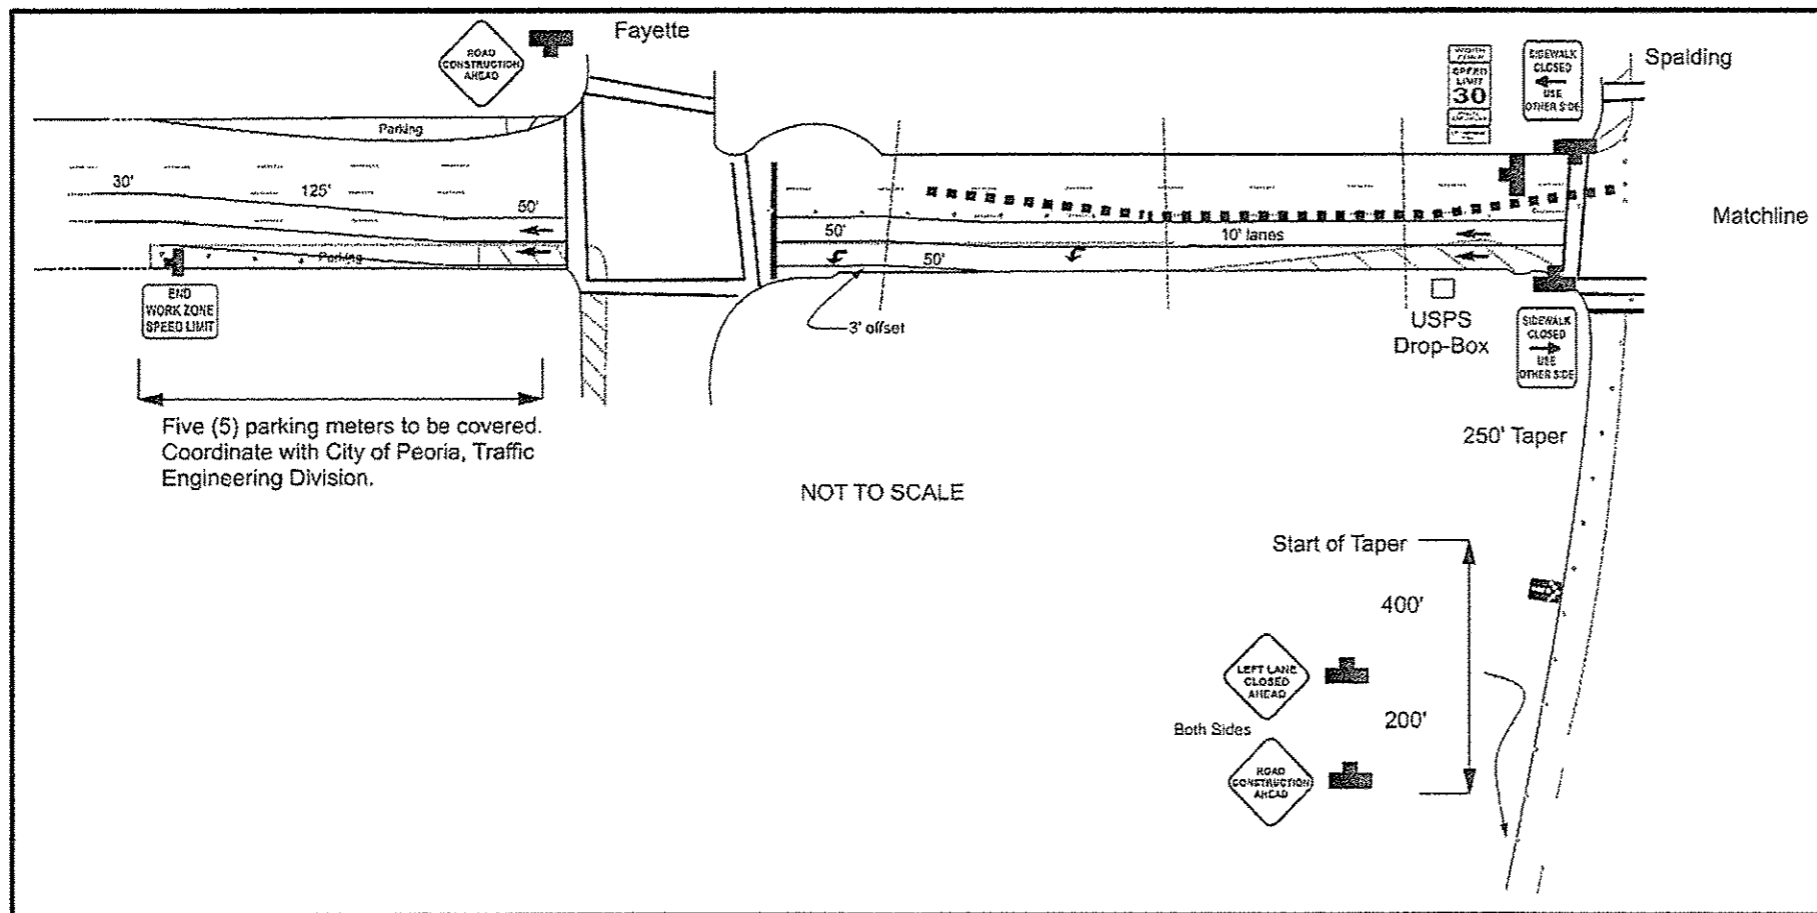


# Stage 1- Jefferson Street- Sheet 1/2

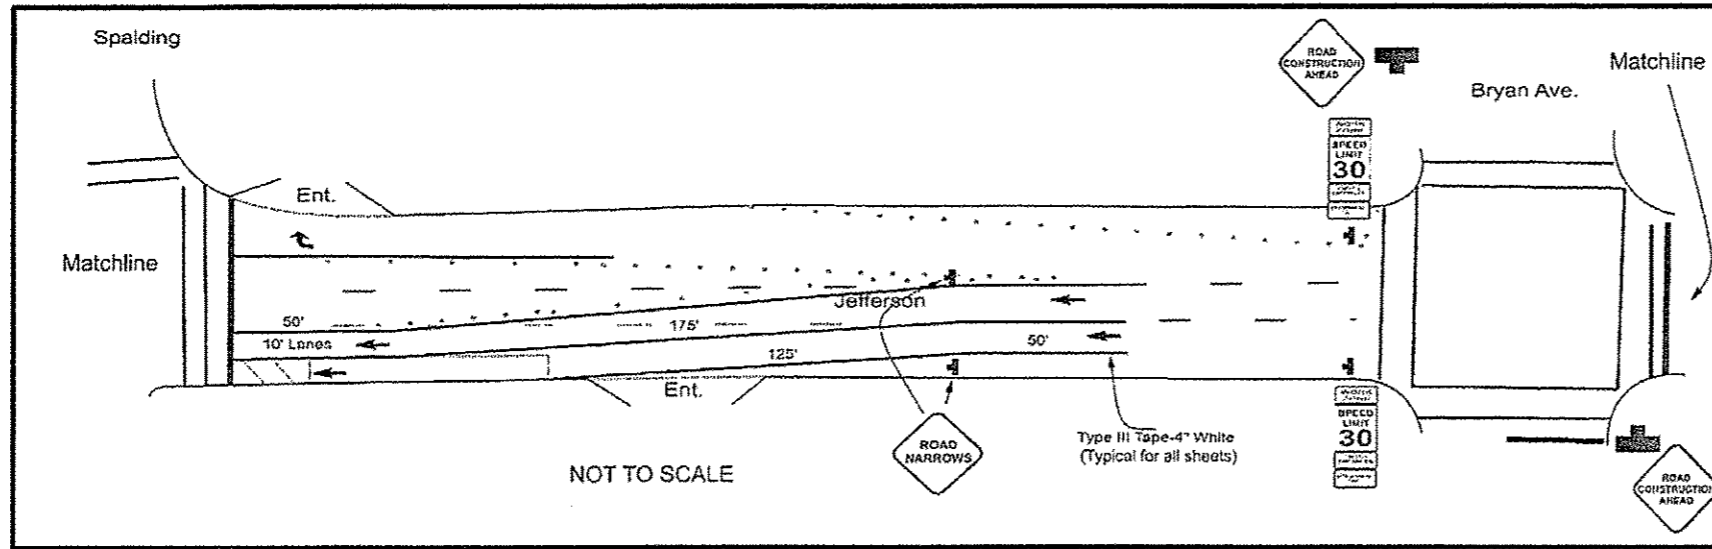

## SIGN INVENTORY

SIGN	DESCRIPTION	TOTAL
	W20-1103(0)-48	9
	W20-5R(0)-48	2
	W21-1(0)-48	2
	W1-4b-(0)-48	2
	See Standard 701901	3
	W20-5L(0)-48	2
	W6-1(0)-48	2
	G20-1103(0)-3660	1
	R11-1102-2430	1
	R11-1102-2430	1
	PORTABLE CHANGEBLANK MESSAGE SIGN	1

Type III Tape-4" White= 2300'  
 Type III Tape-4" Black= 650'  
 (Removal also included in "Traffic Control Special")

S:\GEN-DRAW\1-510\DRN\NS-3\CONTRACTS-DRAW\ABOR-SLT-94-001-14\_SIN012-0173-01R2.dgn

FILE NAME = 46323 T.C.&P.dgn	USER NAME = jones00	DESIGNED - CEJ	REVISED -	<b>STATE OF ILLINOIS DEPARTMENT OF TRANSPORTATION</b>	PROPOSED TRAFFIC CONTROL JEFFERSON AVE. OVER I-74 SM. 072-0173	F.A.J. R.T.E. I-74	SECTION 172-9-HB/BR	COUNTY PEDRIA	TOTAL SHEETS 12	SHEET NO. 11	
PLOT SCALE = 1/8" = 1'-0"	CHECKED -	DATE - 03/10/2014	REVISED -			SCALE: _____	SHEET NO. _____ OF _____ SHEETS	STEEL GIRDER REP./REPL.	CONTRACT NO. 46323	FED. ROAD DIST. NO. 4 ILLINOIS/IL. AID PROJECT	
PLOT DATE = 5/9/2014	DATE -	REVISED -	REVISED -			STA. _____	TO STA. _____				