


GENERAL NOTES

Stations and dimensions are at front face of wall.
 Space reinforcement in wall to miss shear studs.
 See Sheet 7 of 12 for Bill of Material.
 See Sheet 9 of 12 for Form Liner Details.
 For Typical Section, see Sheet 4 of 12 and Sheet 7 of 12.

MIN. BAR LAP
 #5 Bar = 3'-3"

ELEVATION

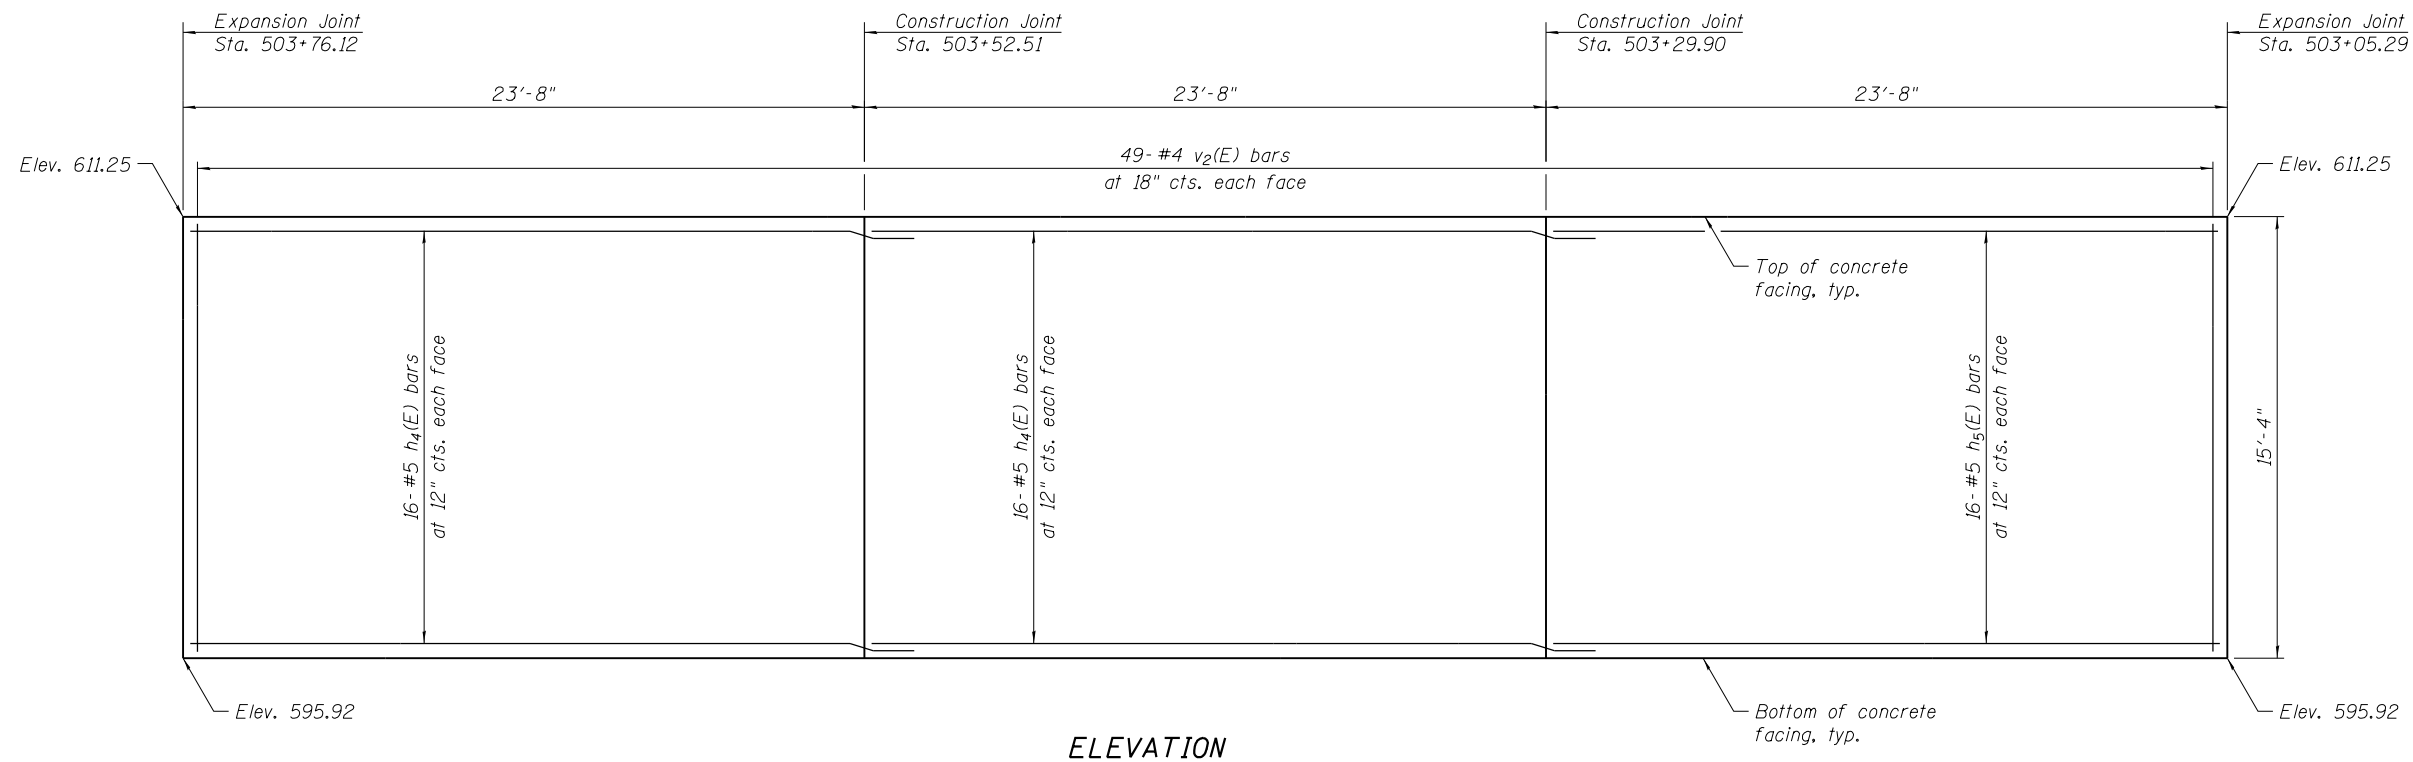

ELEVATION

FILE NAME = SA\JUL16300-6399\6346\052\Micro\Structural\Retaining Wall\60N2-sh-806-CONDET.dgn