



STAGE REMOVAL

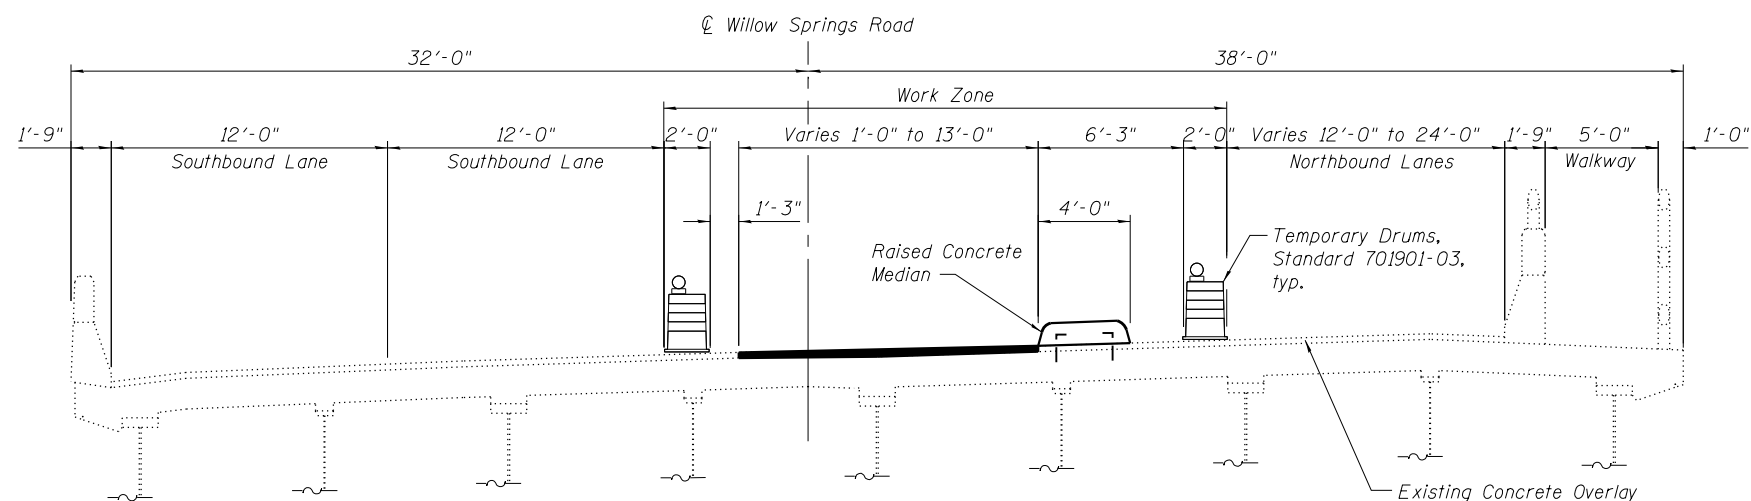

STAGE CONSTRUCTION

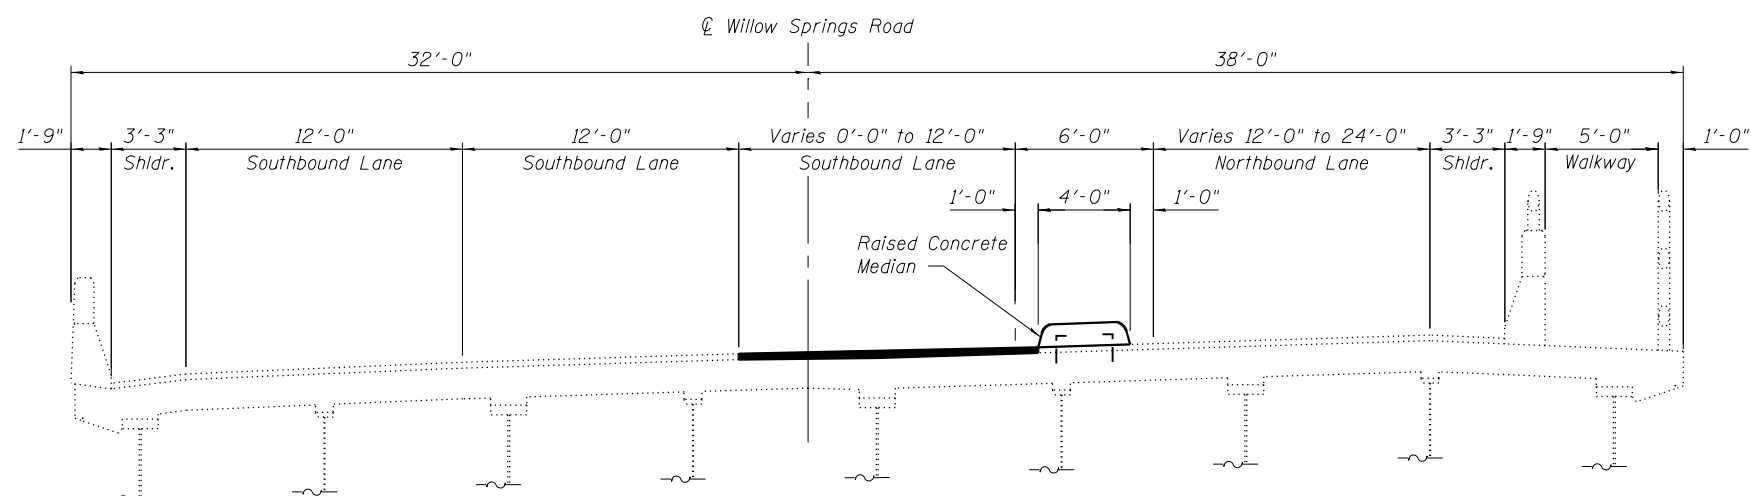

FINAL CONSTRUCTION

LEGEND

- Bridge Deck Latex Concrete Overlay, 2 3/4"
- Bridge Deck Scarification, 2 3/4"
- Concrete Removal

GENERAL NOTES

Reinforcement bars designated (E) shall be epoxy coated.
 Plan dimensions and details relative to existing plans are subject to nominal construction variations. The Contractor shall field verify existing dimensions and details affecting new construction and make necessary approved adjustments prior to construction or ordering of materials. Such variations shall not be cause for additional compensation for a change in scope of the work, however, the Contractor will be paid for the quantity actually furnished at the unit price bid for the work.

TOTAL BILL OF MATERIAL

ITEM	UNIT	TOTAL
Concrete Removal	Cu Yd	33
Protective Shield	Sq Yd	2,320
Concrete Superstructure	Cu Yd	33
Bridge Deck Grooving	Sq Yd	268
Protective Coat	Sq Yd	469
Reinforcement Bars, Epoxy Coated	Pound	4,430
Bridge Deck Latex Concrete Overlay, 2 3/4" Inches	Sq Yd	290
Bridge Deck Scarification 2 3/4"	Sq Yd	290
Deck Slab Repair (Full Depth, Type I)	Sq Yd	13
Drainage Scuppers, DS-11	Each	10

Note:
 All cross sections are looking up station.
 See Roadway Plans for quantity of Temporary Barrier.

FILE NAME = SA\JUL163800-6399\6346\052\Micro\Structural\Median\0160540-50\MS2-03-Stageing_Sht2.dgn

SA STRAND ASSOCIATES
 1170 SOUTH HOUBOLT ROAD
 JOLIET, ILLINOIS 60431
 (815) 744-4200
 IDFPR NO. 184-001273

USER NAME =	DESIGNED - MJD	REVISED
	CHECKED - DJW	REVISED
PLOT SCALE =	DRAWN - B.J.F.	REVISED
PLOT DATE =	CHECKED - RRD	REVISED

**STATE OF ILLINOIS
 DEPARTMENT OF TRANSPORTATION**

**MEDIAN STAGE CONSTRUCTION DETAILS (2 OF 2)
 STRUCTURE NO. 016-0540**

SHEET NO. 3 OF 5 SHEETS

F.A.U. RTE.	SECTION	COUNTY	TOTAL SHEETS	SHEET NO.
2697	B-N-5	COOK	129	88
CONTRACT NO. 60T24				
ILLINOIS FED. AID PROJECT				