


FINAL SURVEY NO.	SURVEYED PLOTTED TEMPLATE AREAS CHECKED	BY	DATE

ORIGINAL SURVEY NO.	SURVEYED PLOTTED TEMPLATE AREAS CHECKED	BY	DATE

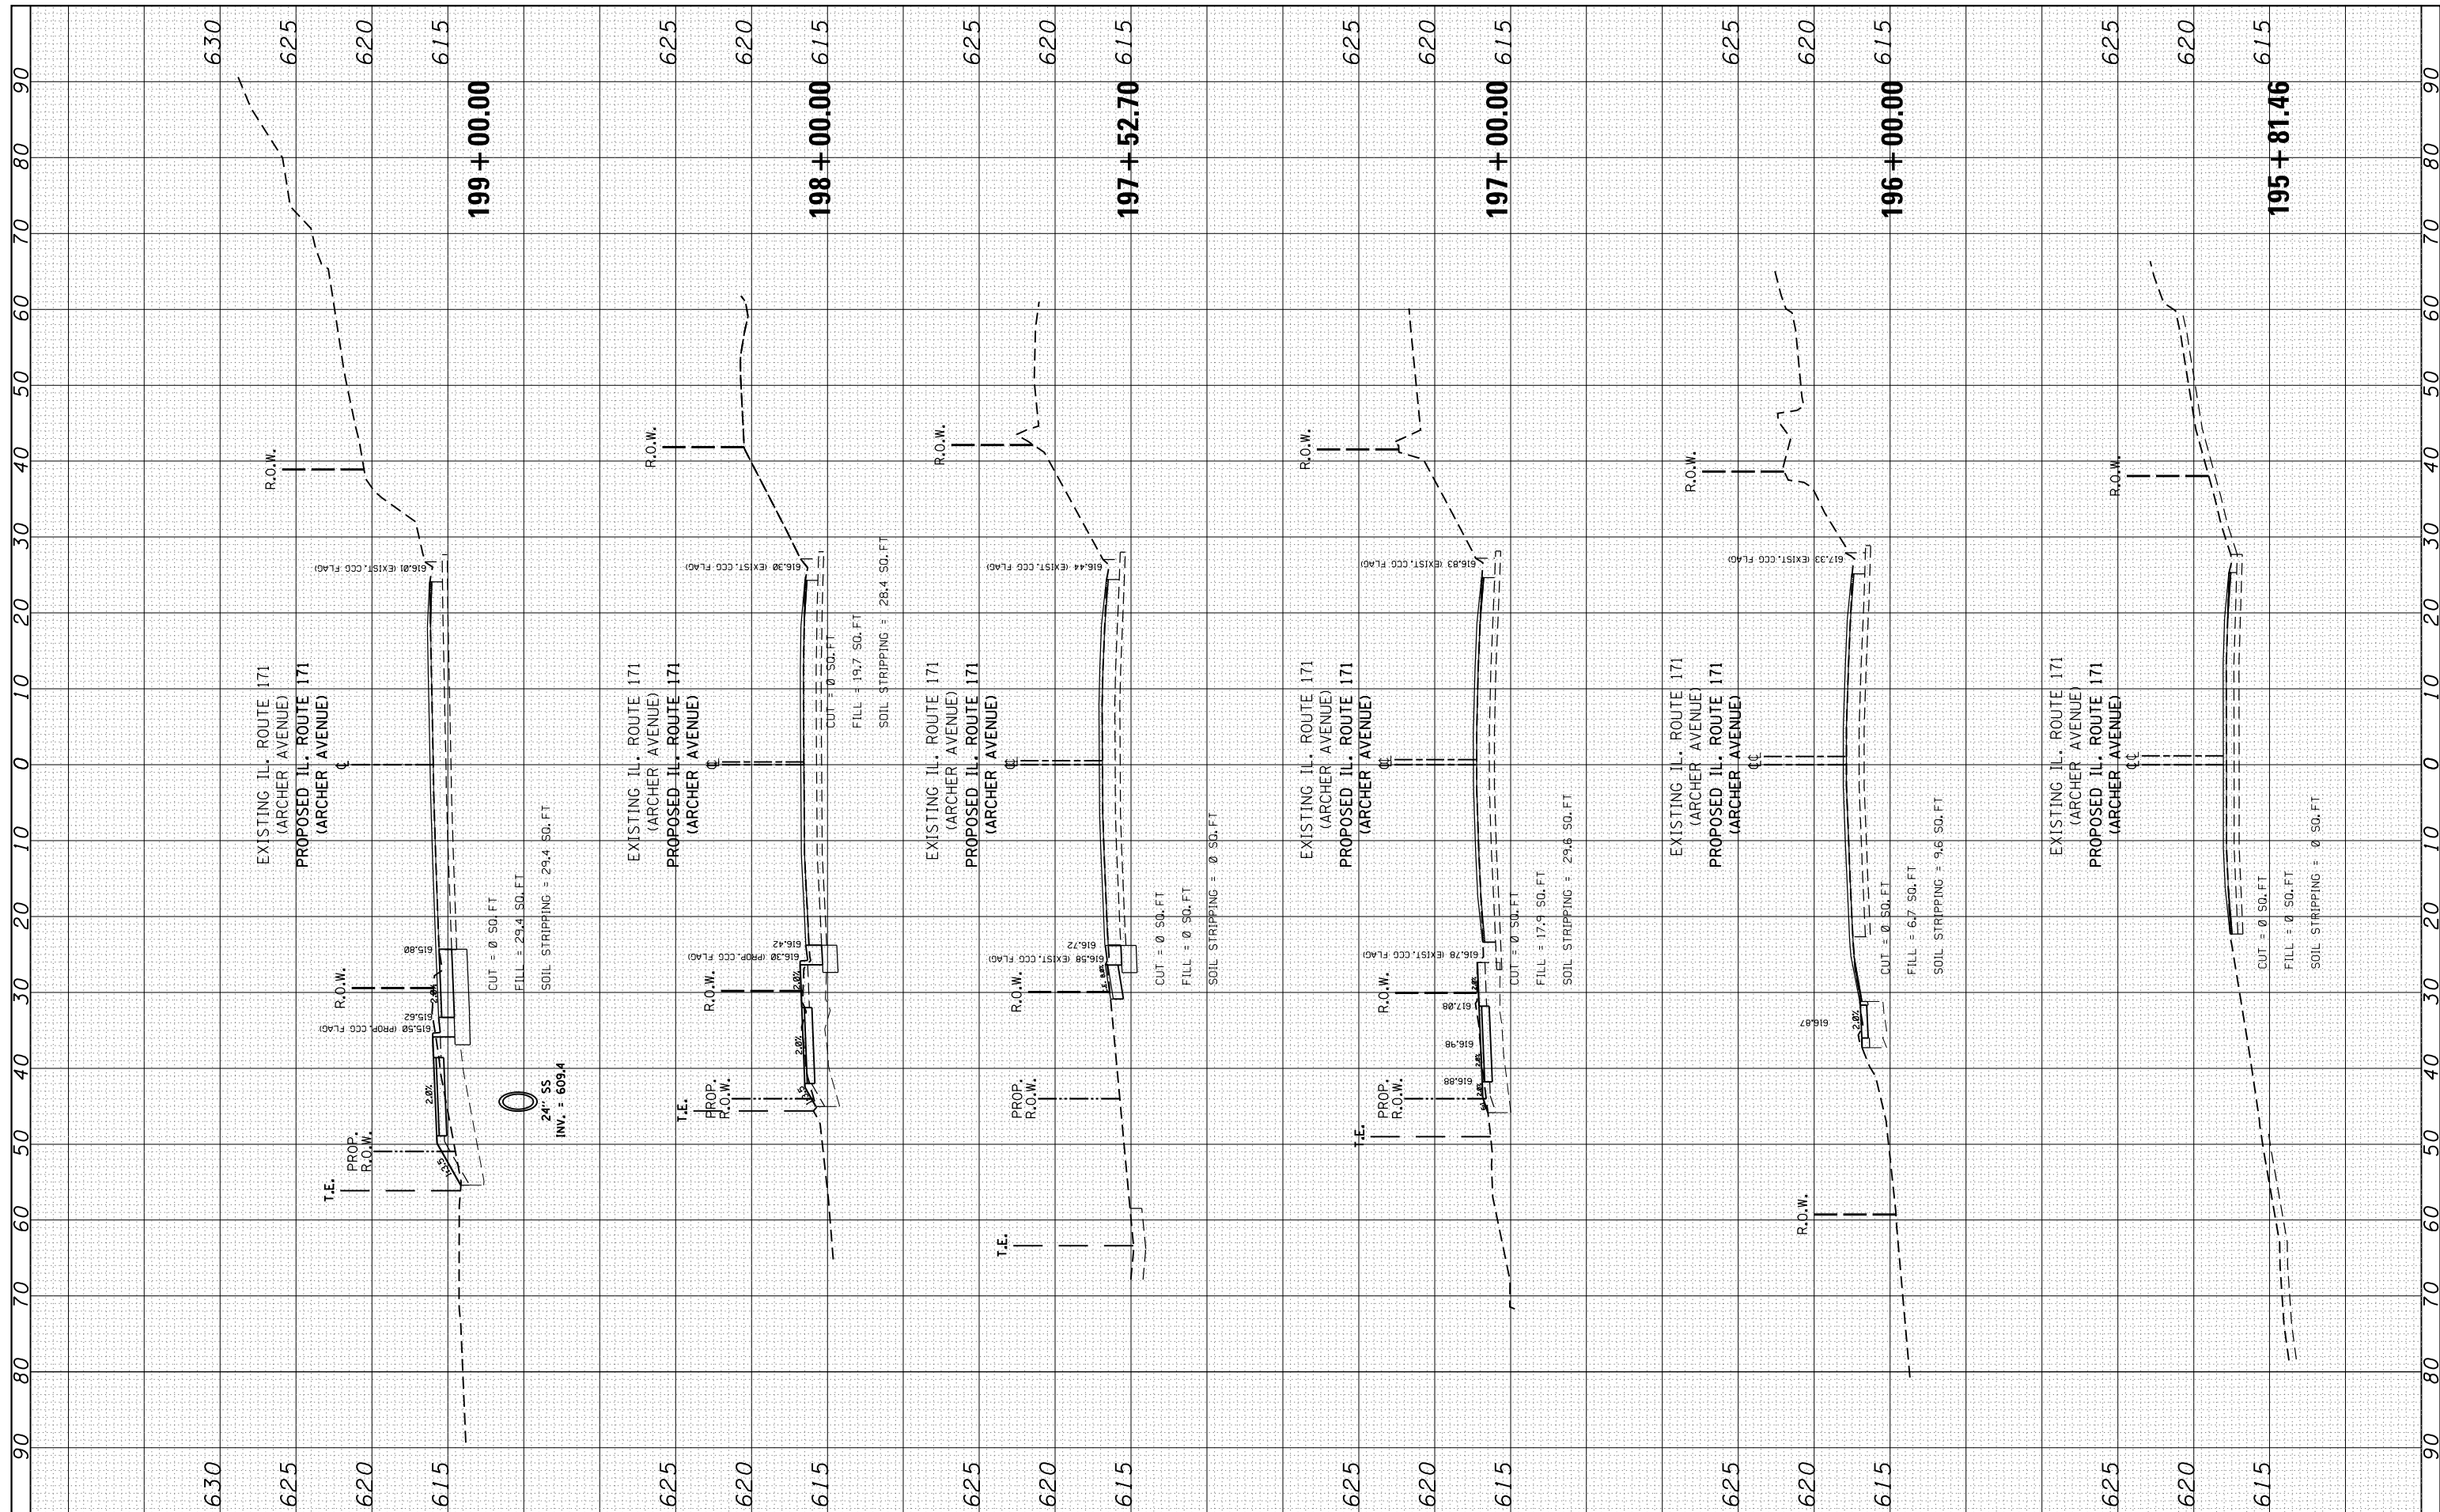

FILE NAME = c:\pw_work\pwidot\parayno1\d0160753\p142709-sh-t-xssht-171.P.dgn
 USER NAME = parayno1
 PLOT SCALE = 20.0000' / in.
 PLOT DATE = 12/9/2013

DESIGNED -
 DRAWN -
 CHECKED -
 DATE -

REVISED -
 REVISED -
 REVISED -
 REVISED -

**STATE OF ILLINOIS
 DEPARTMENT OF TRANSPORTATION**

**CROSS SECTIONS
 IL. ROUTE 171 (ARCHER AVE.)**
 SCALE: SHEET OF SHEETS STA. 195+81.46 TO STA. 199+00.00

F.A.U. RTE.	SECTION	COUNTY	TOTAL SHEETS	SHEET NO.
3565	B-N-5	COOK	129	117
CONTRACT NO. 60T24				
ILLINOIS FED. AID PROJECT				