


FINAL SURVEY	SURVEYED	BY	DATE
NOTE BOOK	PLOTTED		
NO.	TEMPLATE		
	AREAS		
	CHECKED		

ORIGINAL SURVEY	SURVEYED	BY	DATE
NOTE BOOK	PLOTTED		
NO.	TEMPLATE		
	AREAS		
	CHECKED		

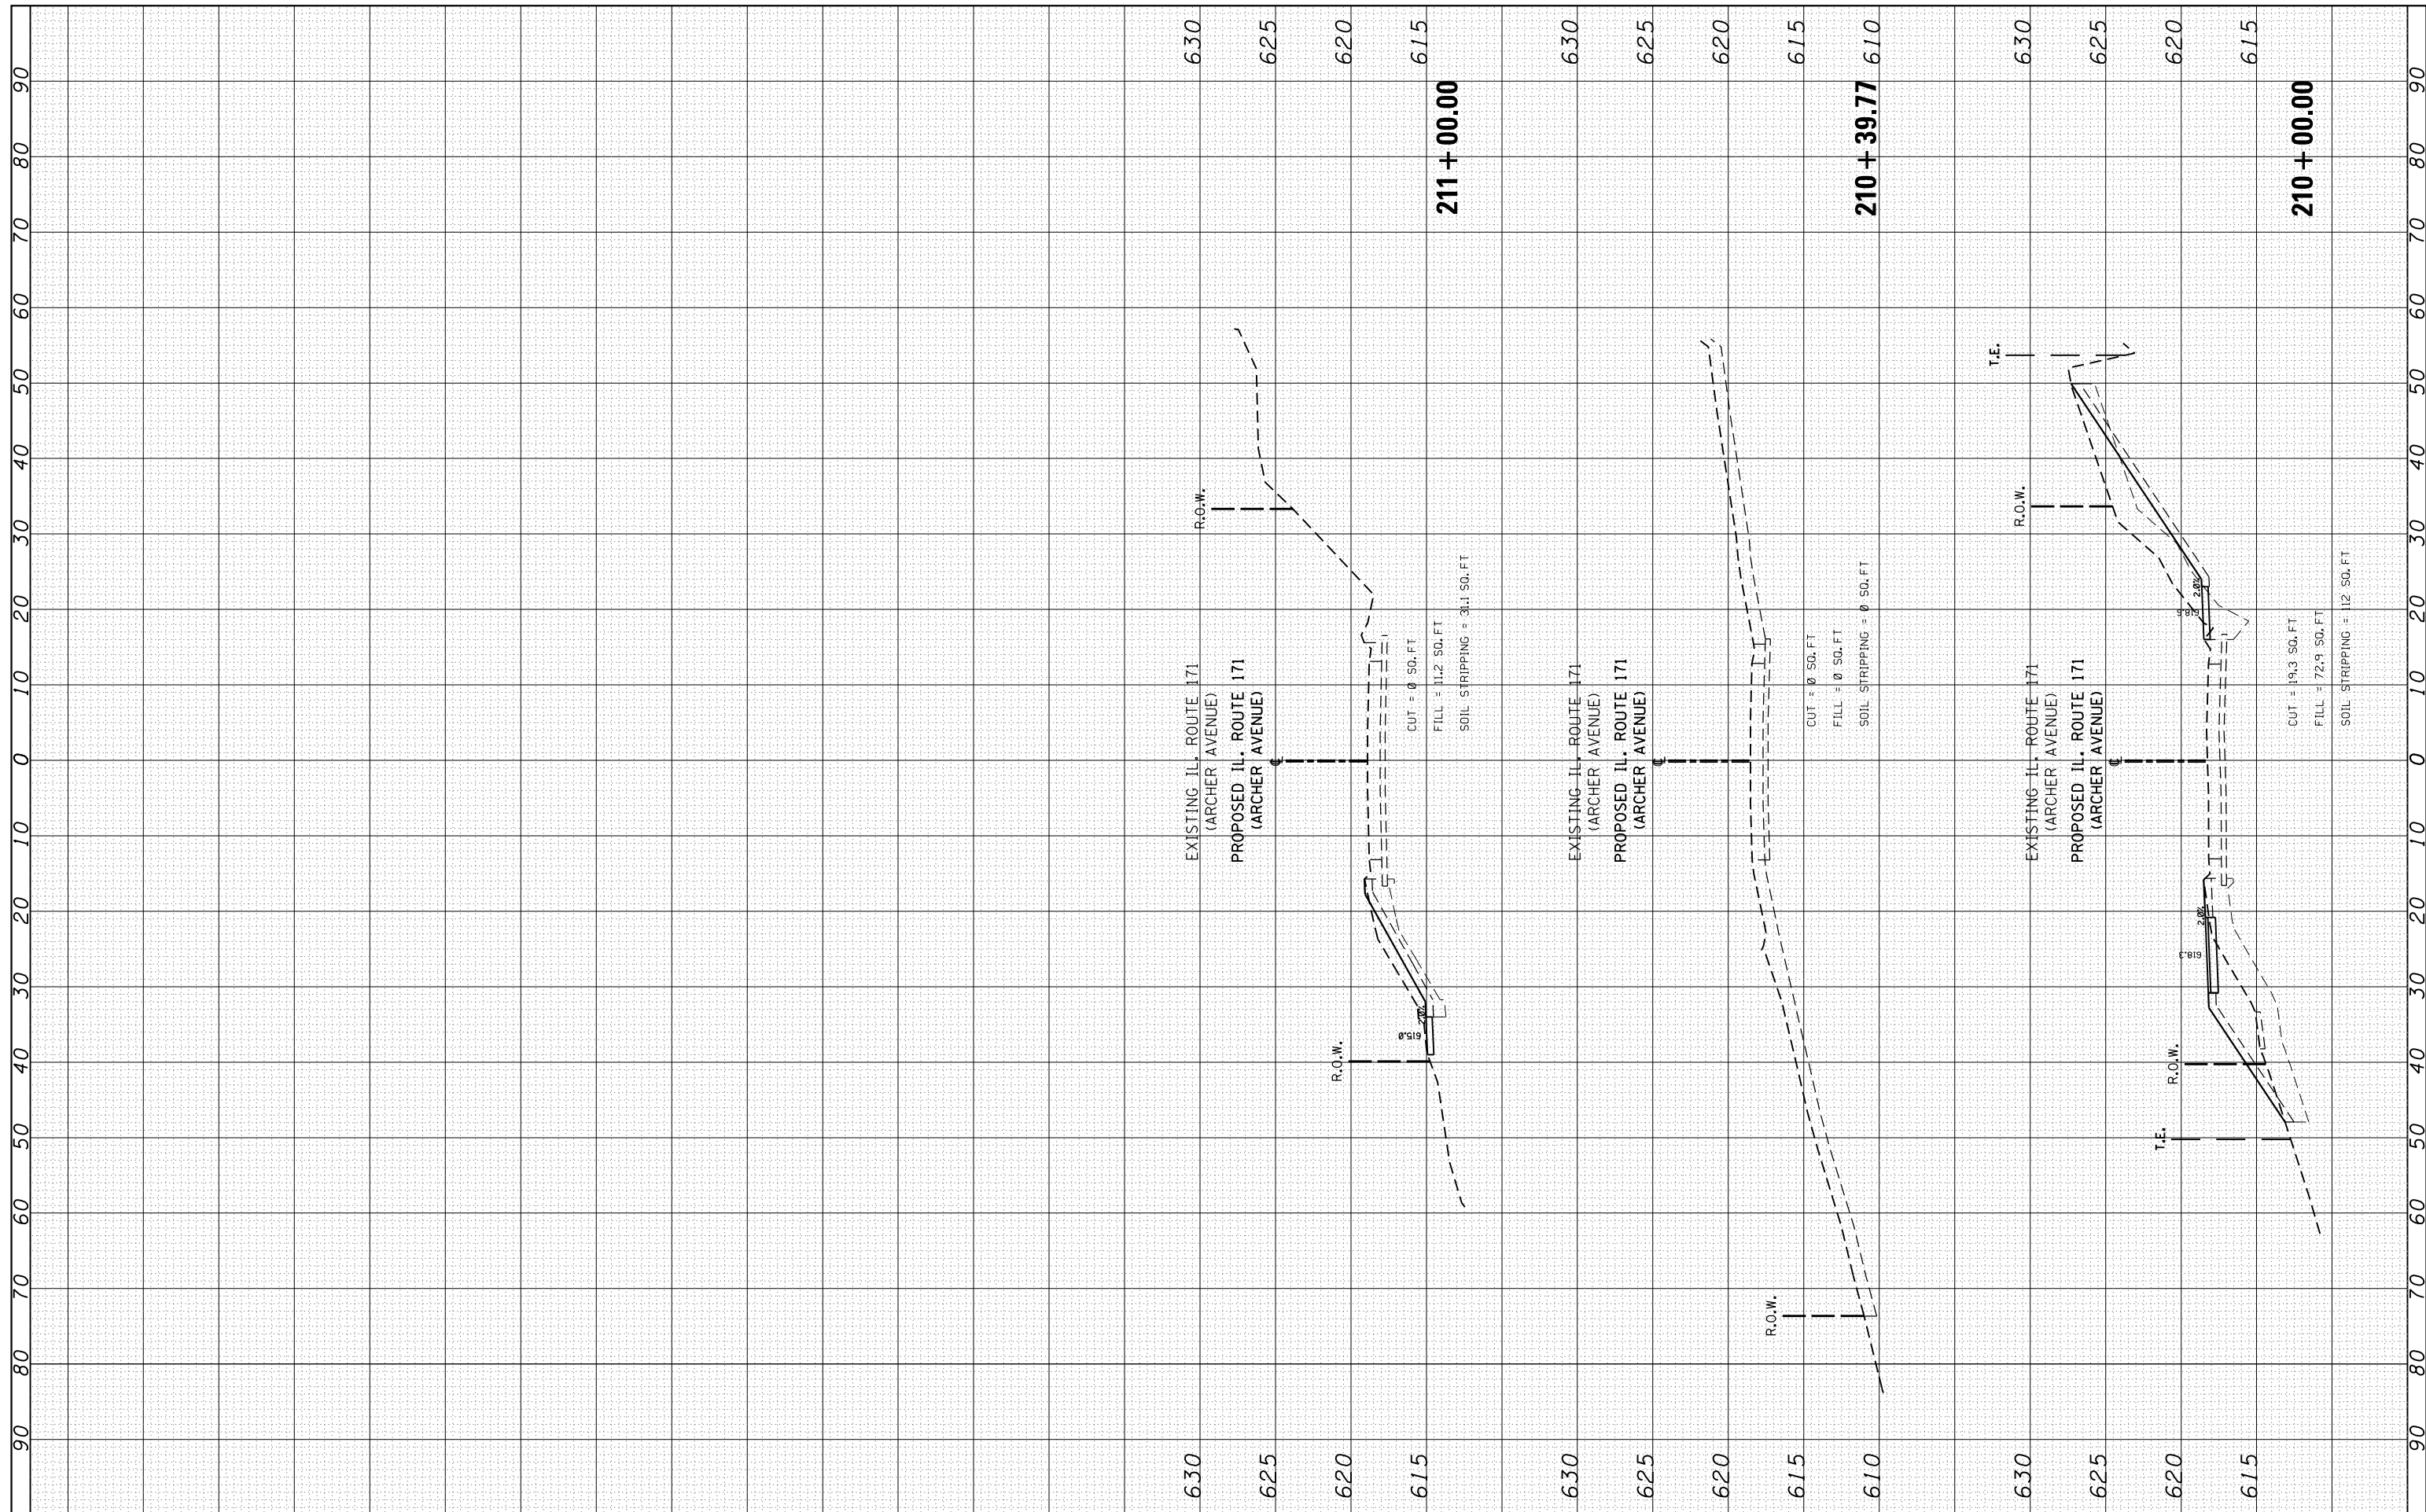

FILE NAME =  
 es:\pw\_work\p\dot\parayno1\d0160753\p142709-sh-t-xssht-171.P.dgn  
 Default

USER NAME = parayno1  
 DRAWN -  
 CHECKED -  
 DATE - 12/9/2013

DESIGNED -  
 DRAWN -  
 CHECKED -  
 DATE -

REVISED -  
 REVISED -  
 REVISED -  
 REVISED -

**STATE OF ILLINOIS  
 DEPARTMENT OF TRANSPORTATION**

**CROSS SECTIONS  
 IL. ROUTE 171 (ARCHER AVE.)**  
 SCALE: SHEET OF SHEETS STA. 210+00.00 TO STA. 211+00.00

F.A.U. RT.E.	SECTION	COUNTY	TOTAL SHEETS	SHEET NO.
3565	B-N-5	COOK	129	121
CONTRACT NO. 60T24				
ILLINOIS FED. AID PROJECT				