


FINAL SURVEY NO.	SURVEYED PLOTTED TEMPLATE AREAS CHECKED	BY	DATE

ORIGINAL SURVEY NO.	SURVEYED PLOTTED TEMPLATE AREAS CHECKED	BY	DATE

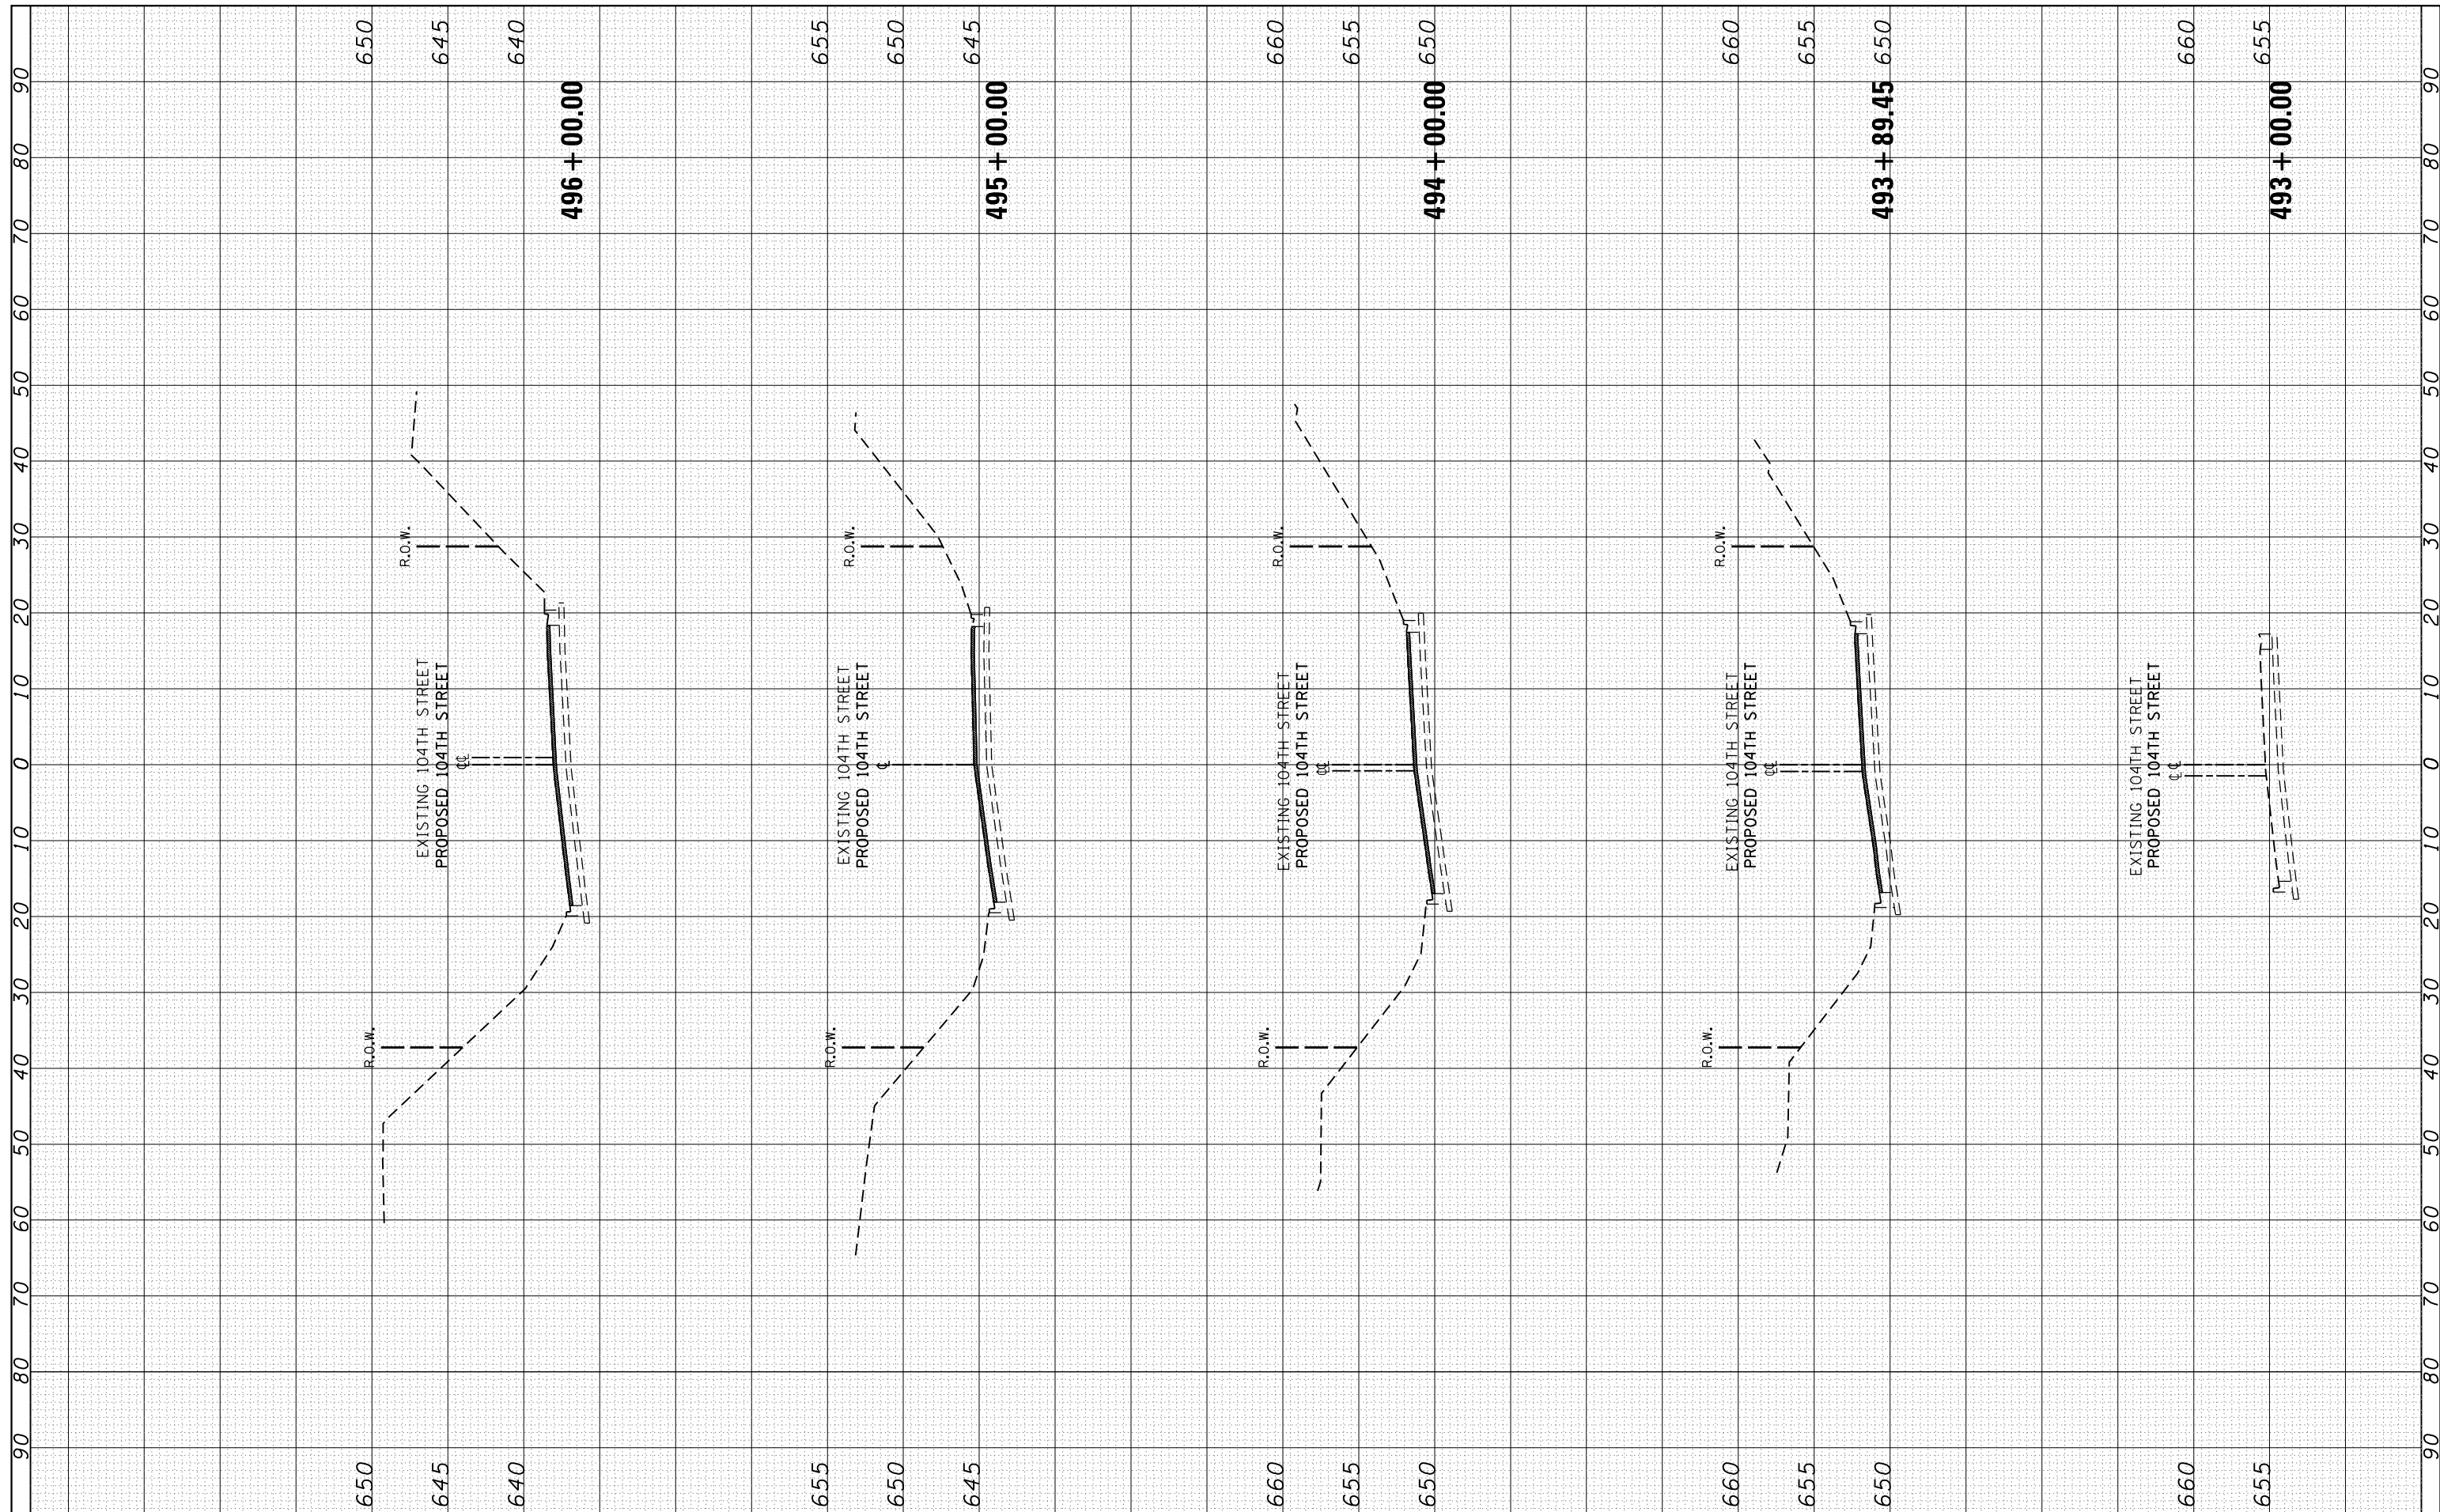

FILE NAME =
 es:\pw_work\pwidot\paraynoal\d0160753\PI42709-sh

USER NAME = paraynoal
 t:\xsht-104th.P.dgn
 PLOT SCALE = 20.0000' / in.
 PLOT DATE = 12/13/2013

DESIGNED -
 DRAWN -
 CHECKED -
 DATE -

REVISED -
 REVISED -
 REVISED -
 REVISED -

**STATE OF ILLINOIS
 DEPARTMENT OF TRANSPORTATION**

**CROSS SECTIONS
 104TH STREET/WILLOW SPRING ROAD**

SCALE: SHEET OF SHEETS STA. 493+00.00 TO STA. 496+00.00

F.A.U. RTE.	SECTION	COUNTY	TOTAL SHEETS	SHEET NO.
3565	B-N-5	COOK	129	122
CONTRACT NO. 60T24				
ILLINOIS FED. AID PROJECT				