


FINAL SURVEY NO.	SURVEYED PLOTTED TEMPLATE AREAS CHECKED	BY	DATE

ORIGINAL SURVEY NO.	SURVEYED PLOTTED TEMPLATE AREAS CHECKED	BY	DATE

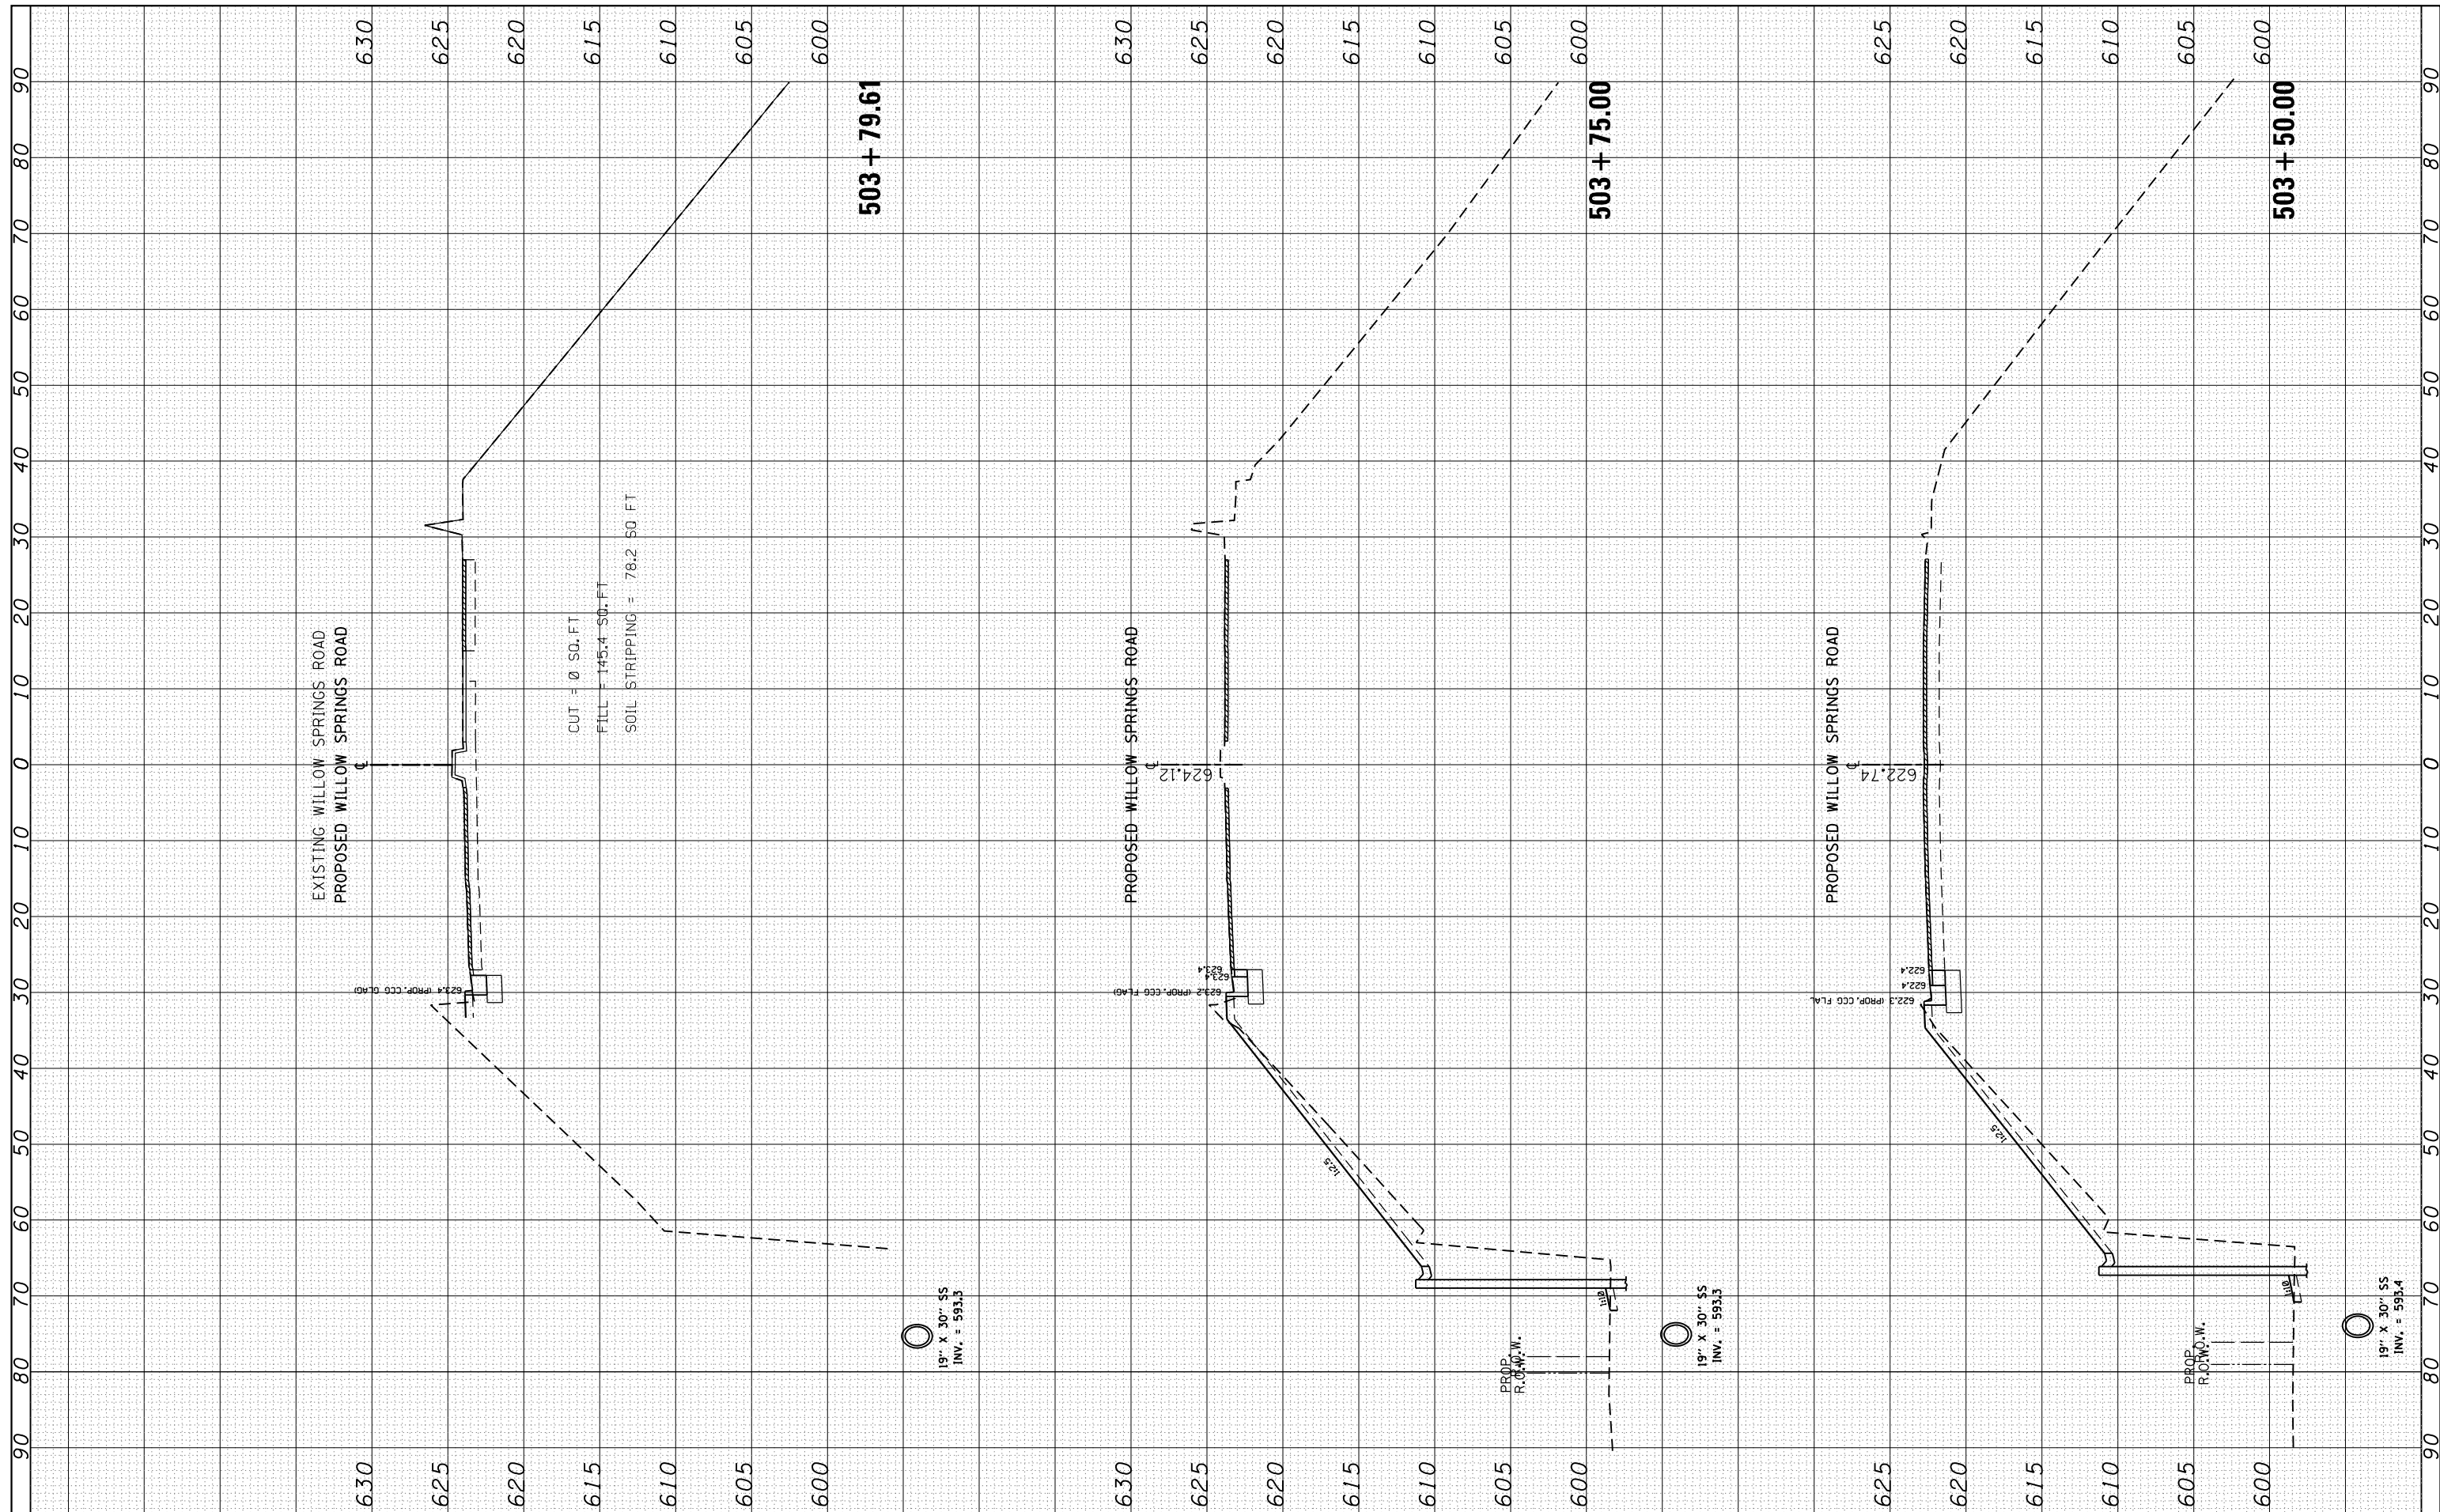

FILE NAME =
 es:\pw_work\p\dot\paraynoal\0160753\PI42709-sh\txsht-104th.P.dgn

USER NAME = paraynoal
 DRAWN -
 CHECKED -
 DATE -

DESIGNED -
 DRAWN -
 CHECKED -
 DATE -

REVISED -
 REVISED -
 REVISED -
 REVISED -

**STATE OF ILLINOIS
 DEPARTMENT OF TRANSPORTATION**

**CROSS SECTIONS
 104TH STREET/WILLOW SPRING ROAD**

SCALE: SHEET OF SHEETS STA. 503+50.00 TO STA. 503+79.61

F.A.U. RTE.	SECTION	COUNTY	TOTAL SHEETS	SHEET NO.
3565	B-N-5	COOK	129	127
CONTRACT NO. 60T24				
ILLINOIS FED. AID PROJECT				