


SOUTHBOUND LANES NORTHBOUND LANES

STAGE 1B - PAVEMENT WIDENING & CC&G INSTALLATION

STA. 37+40 TO STA. 48+67

STAGE 1B:

- PAVEMENT WIDENING AND COMBINATION CURB AND GUTTER INSTALLATION
- ALL HOT-MIX ASPHALT SHALL BE INSTALLED TO THE BINDER ONLY; THE FINAL SURFACE COURSE AND LEVELING BINDER IS TO BE INSTALLED IN POST-STAGE
- MAINTAIN LANES IN THE EXISTING CONFIGURATION WITH WIDTHS REDUCED TO 10' TO 11' FOR THRU LANES AND 10' FOR TURNING LANES UTILIZING HIGHWAY STANDARD 701701 "SHOULDER OPERATIONS"
- DROP-OFF CONDITIONS BETWEEN TRAVELED WAY AND WORK ZONE DICTATE THAT CHANNELIZING DEVICES BE USED AT 50' INTERVALS AND 20' INTERVALS AT RADII AND LANE CLOSURE TAPERS
- UTILIZE HIGHWAY STANDARD 701602 FOR LANE SHIFTS

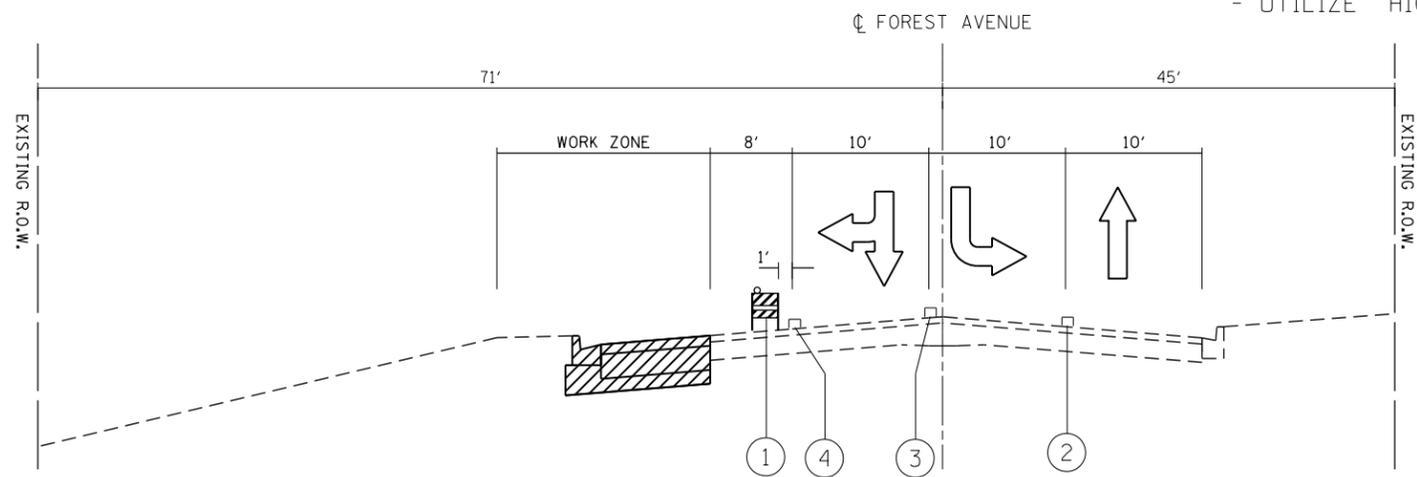

WESTBOUND LANES EASTBOUND LANES

STAGE 1B - PAVEMENT WIDENING & CC&G INSTALLATION

STA. 20+50 TO STA. 23+91

LEGEND

- ① TYPE II BARRICADE, DRUM OR VERTICAL BARRICADE
- ② PAVEMENT MARKING TAPE, TYPE III, 4" (YELLOW)
- ③ PAVEMENT MARKING TAPE, TYPE III, 6" (WHITE)
- ④ PAVEMENT MARKING TAPE, TYPE III, 4" (WHITE)
- ← DIRECTION OF TRAFFIC
- ▨ REMOVAL ITEMS
- ▨ CONSTRUCTION ITEMS

FILE NAME =	USER NAME = Tariqfm	DESIGNED -	REVISED -
c:\pwork\pwork\dot\tariqfm\d0315748\PI144	2-Stage1.dgn	DRAWN -	REVISED -
Default	PLOT SCALE = 200.0000' / in.	CHECKED -	REVISED -
	PLOT DATE = 3/31/2014	DATE -	REVISED -

**STATE OF ILLINOIS
DEPARTMENT OF TRANSPORTATION**

**IL ROUTE 171 AT FOREST AVE/RIDGEWOOD RD.
SUGGESTED STAGING TYPICAL SECTIONS - STAGE 1B**

SCALE: SHEET OF SHEETS STA. TO STA.

F.A.P. RTE.	SECTION	COUNTY	TOTAL SHEETS	SHEET NO.
372	03035-TS	COOK	87	28
			CONTRACT NO. 60X08	
ILLINOIS FED. AID PROJECT				