


STAGE 1C - SIDEWALK INSTALLATION & GRADING

STA. 37+40 TO STA. 48+67

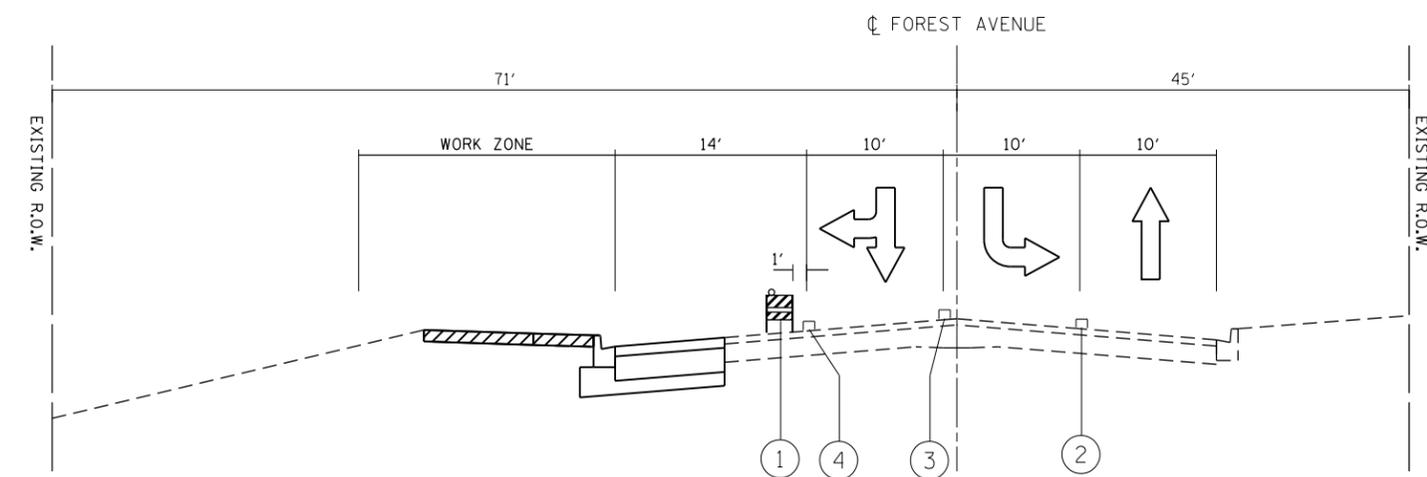

STAGE 1C - SIDEWALK INSTALLATION & GRADING

STA. 20+50 TO STA. 23+91

STAGE 1C:

- INSTALLATION OF SIDEWALK/SHARED-USE PATHS AND TRAFFIC SIGNALS
- MAINTAIN LANES IN THE EXISTING CONFIGURATION WITH WIDTHS REDUCED TO 10' TO 11' FOR THRU LANES AND 10' FOR TURNING LANES UTILIZING HIGHWAY STANDARD 701701 "SHOULDER OPERATIONS"
- DROP-OFF CONDITIONS BETWEEN TRAVELED WAY AND WORK ZONE DICTATE THAT CHANNELIZING DEVICES BE USED AT 50' INTERVALS AND 20' INTERVALS AT RADII AND LANE CLOSURE TAPERS
- UTILIZE HIGHWAY STANDARD 701602 FOR LANE SHIFTS

POST-STAGE:

- RESURFACING OF ALL LEGS WITHIN THE PROJECT LIMITS
- PAVEMENT MARKING PLACEMENT UTILIZING THE PROPOSED TRAFFIC PATTERN
- HIGHWAY STANDARD 701801 WILL BE UTILIZED TO CLOSE THE SHARED-USE PATH ON THE NORTH SIDE OF FOREST AVENUE, BETWEEN IL ROUTE 171 AND GROVELAND AVENUE TO THE EAST, AND THE SIDEWALK ON THE WEST SIDE OF THE IL ROUTE 171, BETWEEN PARKVIEW AVENUE AND FOREST AVENUE, DURING CONSTRUCTION. WESTBOUND PEDESTRIAN AND BICYCLE TRAFFIC ALONG FOREST AVENUE WILL BE DETOURED AT GROVELAND AVENUE TO THE EXISTING SHARED-USE PATH ON THE SOUTH SIDE OF FOREST AVENUE. NORTHBOUND PEDESTRIAN AND BICYCLE TRAFFIC ALONG IL ROUTE 171 WILL BE DETOURED AT PARKVIEW AVENUE TO THE EXISTING SIDEWALK ON THE EAST SIDE OF IL ROUTE 171.

LEGEND

- ① TYPE II BARRICADE, DRUM OR VERTICAL BARRICADE
- ② PAVEMENT MARKING TAPE, TYPE III, 4" (YELLOW)
- ③ PAVEMENT MARKING TAPE, TYPE III, 6" (WHITE)
- ④ PAVEMENT MARKING TAPE, TYPE III, 4" (WHITE)
- ← DIRECTION OF TRAFFIC
- ▨ REMOVAL ITEMS
- ▨ CONSTRUCTION ITEMS

FILE NAME =	USER NAME = Tariqfm	DESIGNED -	REVISED -
ei:\pw\work\p\idot\tariqfm\d0315748\PI144	2-Stage1.dgn	DRAWN -	REVISED -
Default	PLOT SCALE = 200.0000' / in.	CHECKED -	REVISED -
	PLOT DATE = 3/31/2014	DATE -	REVISED -

STATE OF ILLINOIS
DEPARTMENT OF TRANSPORTATION

IL ROUTE 171 AT FOREST AVE/RIDGEWOOD RD.			
SUGGESTED STAGING TYPICAL SECTIONS - STAGE 1C			
SCALE:	SHEET	OF SHEETS	STA. TO STA.

F.A.P. RTE.	SECTION	COUNTY	TOTAL SHEETS	SHEET NO.
372	03035-TS	COOK	87	29
CONTRACT NO. 60X08				
ILLINOIS FED. AID PROJECT				