


ELEVATION

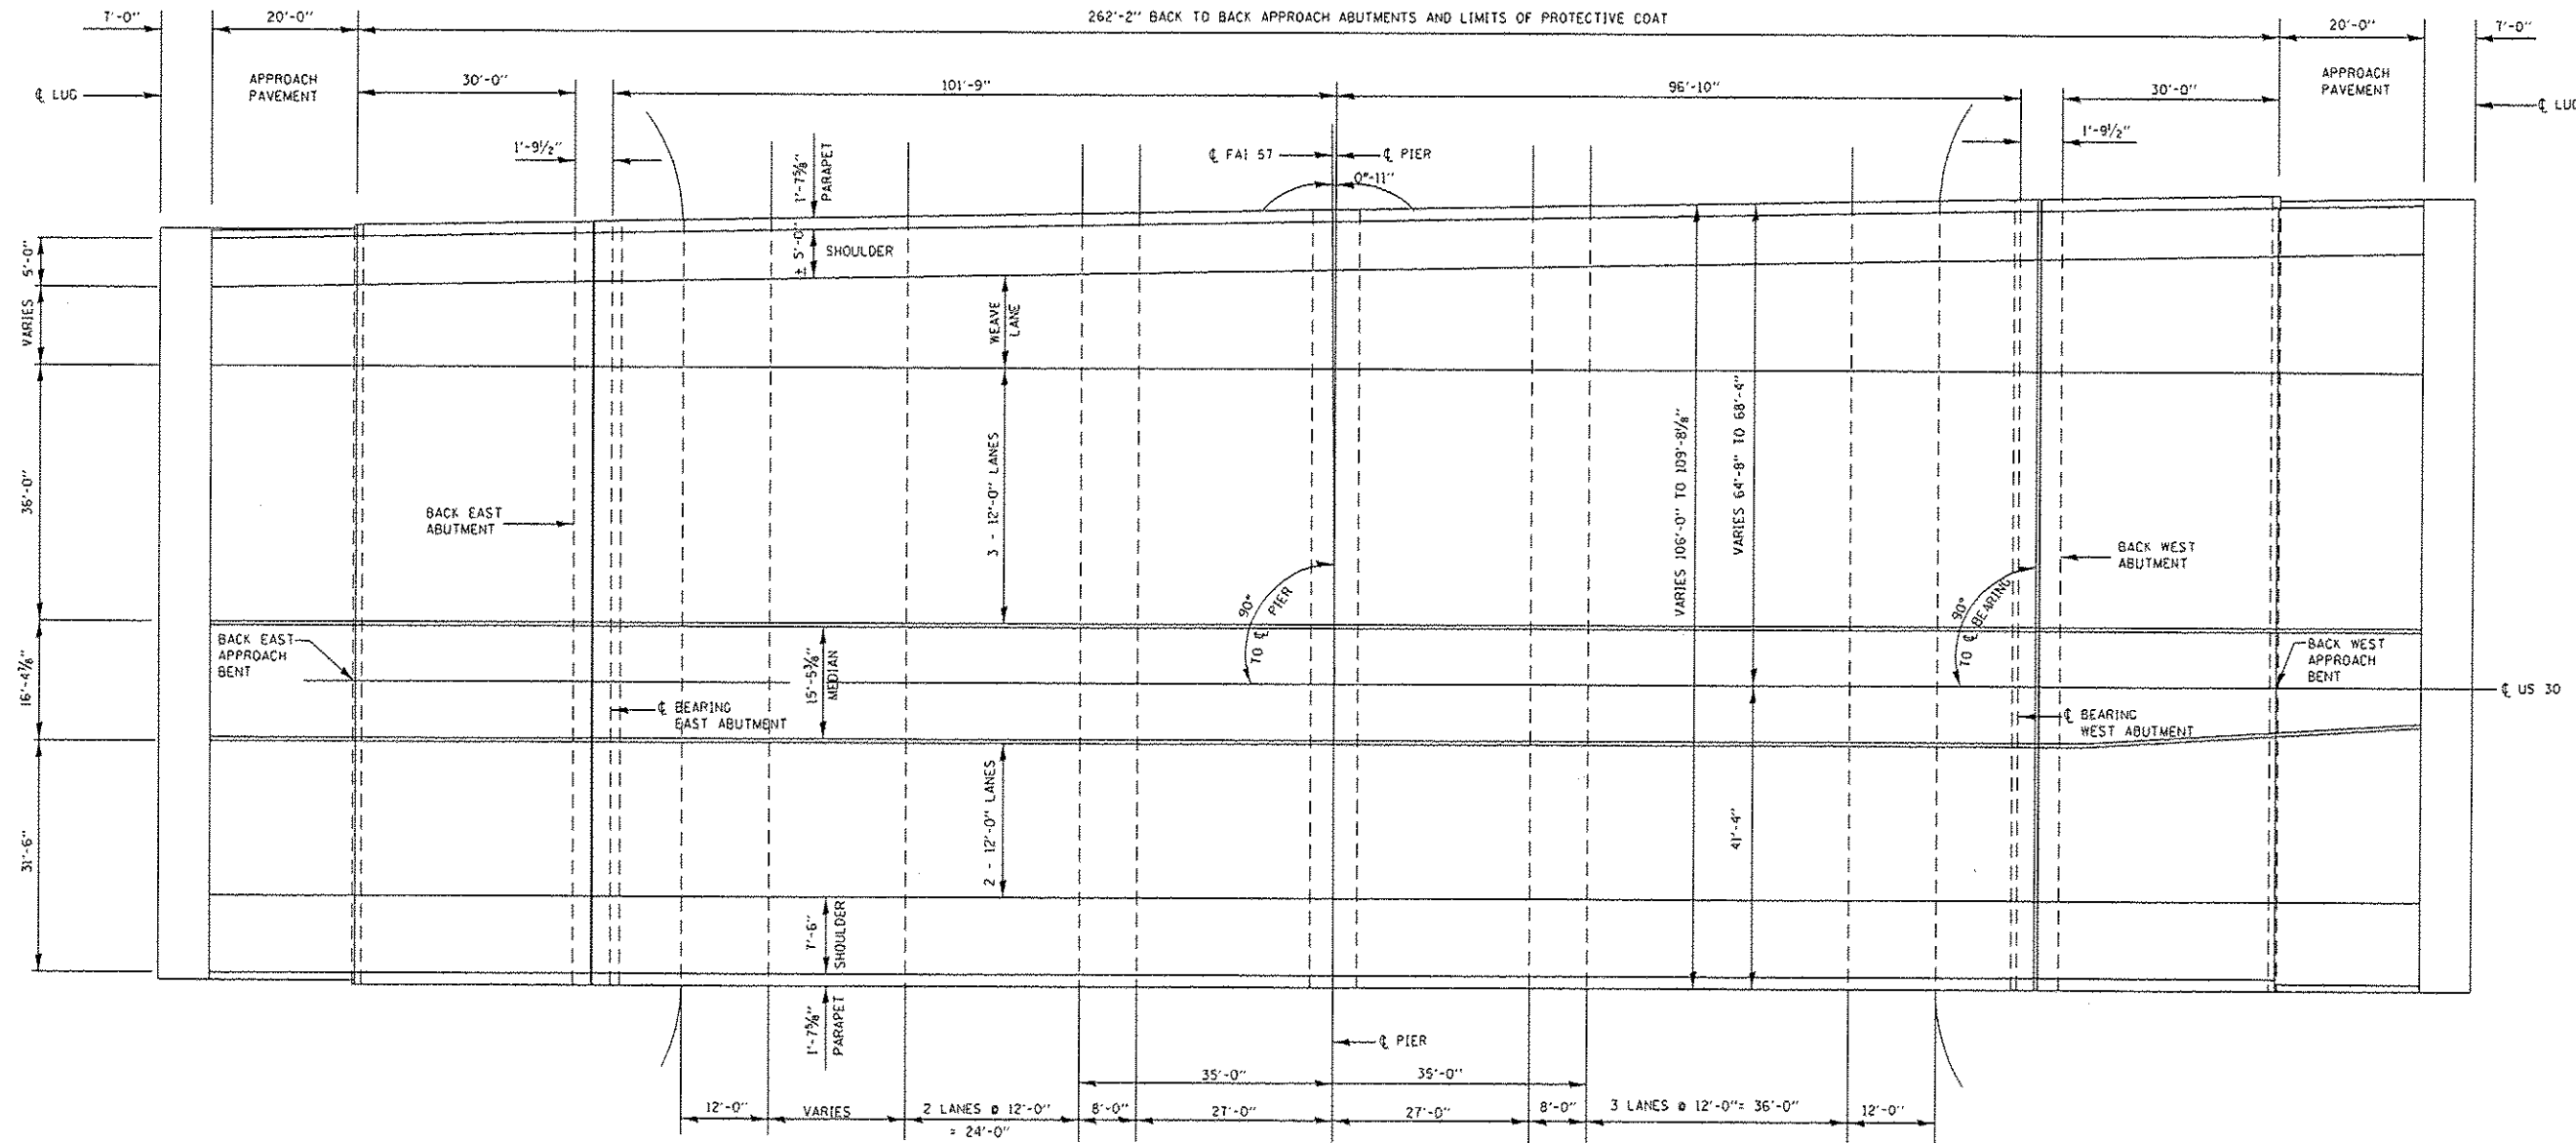

PLAN

FILE NAME =	USER NAME = hardnetbr	DESIGNED - MVT	REVISED - 4/28/14
c:\pwworksp\p1dot\hardnetbr\d0101671\016-0285.dgn		DRAWN - MVT	REVISED -
Default	PLOT SCHLE = 100.000 / in.	CHECKED - RTB	REVISED -
	PLOT DATE = 5/2/2014	DATE -	REVISED -

**STATE OF ILLINOIS
DEPARTMENT OF TRANSPORTATION**

**U.S. 30 (LINCOLN HIGHWAY) BRIDGE OVER I-57
GENERAL PLAN AND ELEVATION
S.N. 016-0285**

F.A.P. RTE.	SECTION	COUNTY	TOTAL SHEETS	SHEET NO.
353	0404-1004HB-BR	CODR	28	4
CONTRACT NO. 60X21				

SCALE: SHEET 1 OF 12 SHEETS STA. TO STA.

ILLINOIS FED. AID PROJECT