



**SECTION C-C
(EXISTING)**

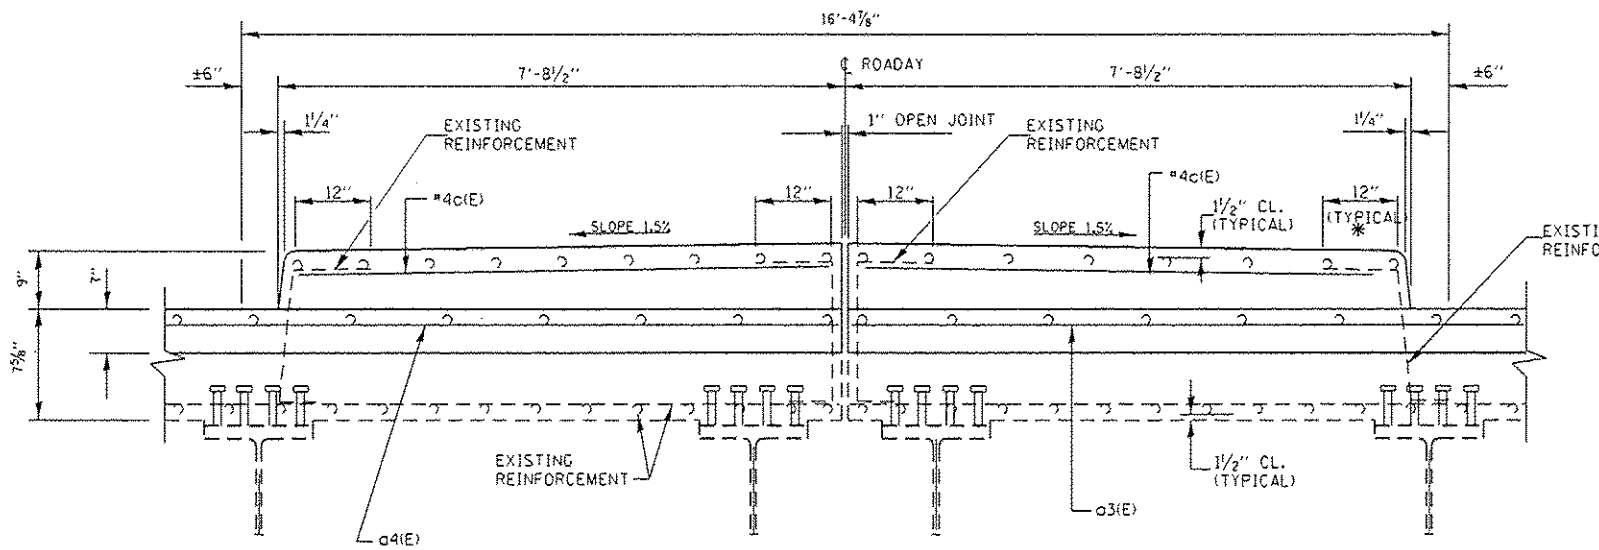


**SECTION C-C
(PROPOSED)**


LEGEND:
 HATCHED AREA INDICATES CONCRETE REMOVAL

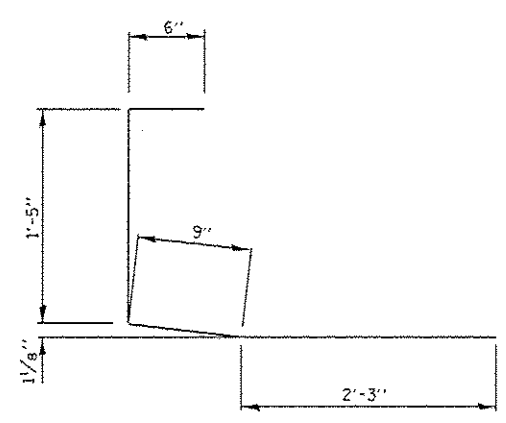


BAR d4 (E)

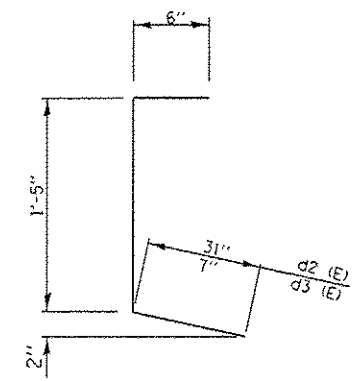


BAR d2 (E) & d3 (E)

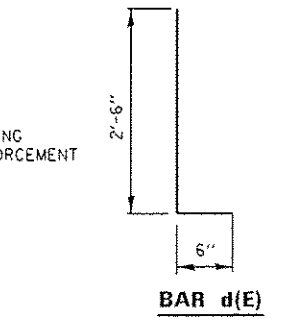


BAR d(E)

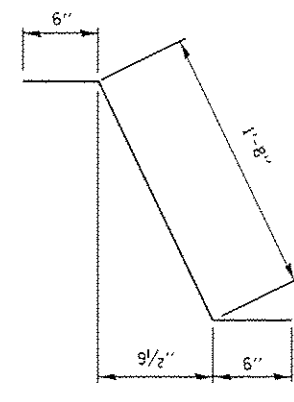

BAR d1(E)

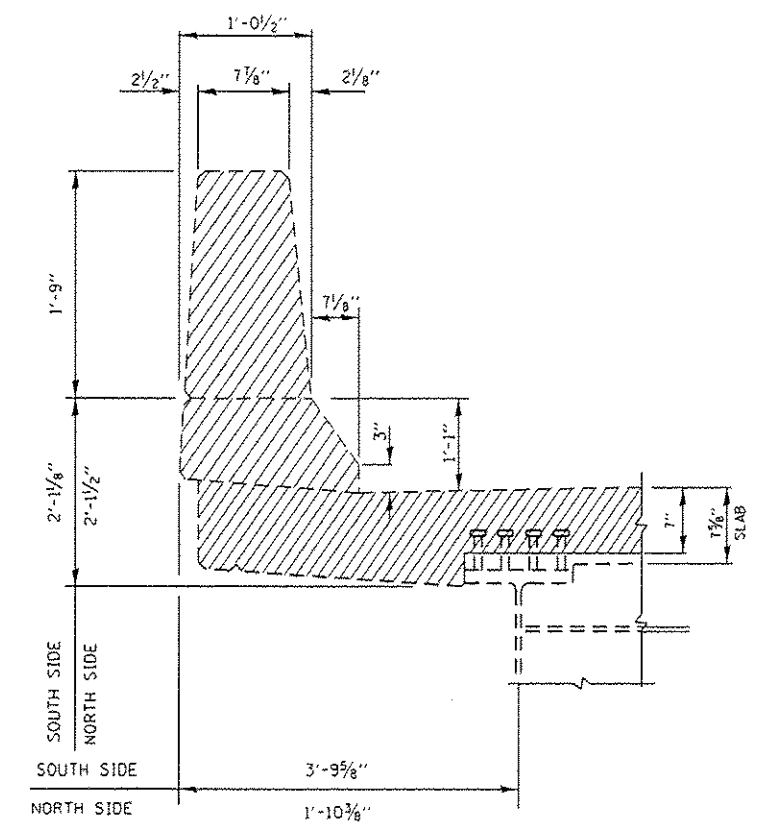

**SECTION A-A
(EXISTING)**

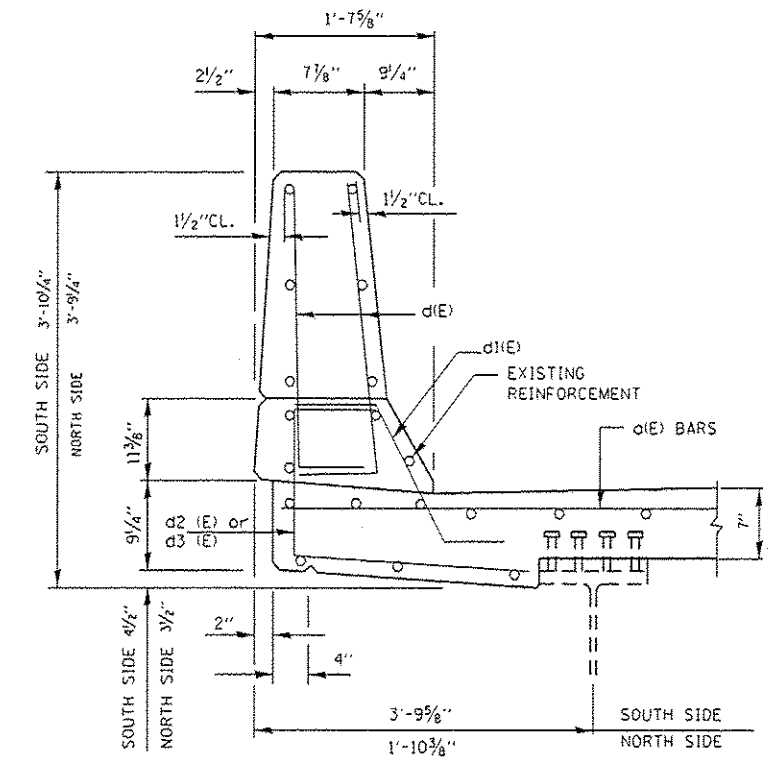

**SECTION A-A
(PROPOSED)**

FILE NAME :	USER NAME = hardnetbr	DESIGNED - MVT	REVISED - 4/28/14
al:\p\work\p\p\dot\hardnetbr\d0101671\016-0285.dgn		DRAWN - MVT	REVISED -
	PLOT SCALE = 100,000 / in.	CHECKED - RTB	REVISED -
Default	PLOT DATE = 5/2/2014	DATE -	REVISED -

**STATE OF ILLINOIS
DEPARTMENT OF TRANSPORTATION**

**U.S. 30 (LINCOLN HIGHWAY) BRIDGE OVER I-57
MEDIAN DETAIL AT EAST AND WEST JOINTS
S.N. 016-0285**

F.A.P. RTE. 353	SECTION 0404-1004HB-BR	COUNTY COOK	TOTAL SHEETS 28	SHEET NO. 6
CONTRACT NO. 60X21				ILLINOIS FED. AID PROJECT

SCALE: SHEET 3 OF 12 SHEETS STA. TO STA.