


ELEVATION

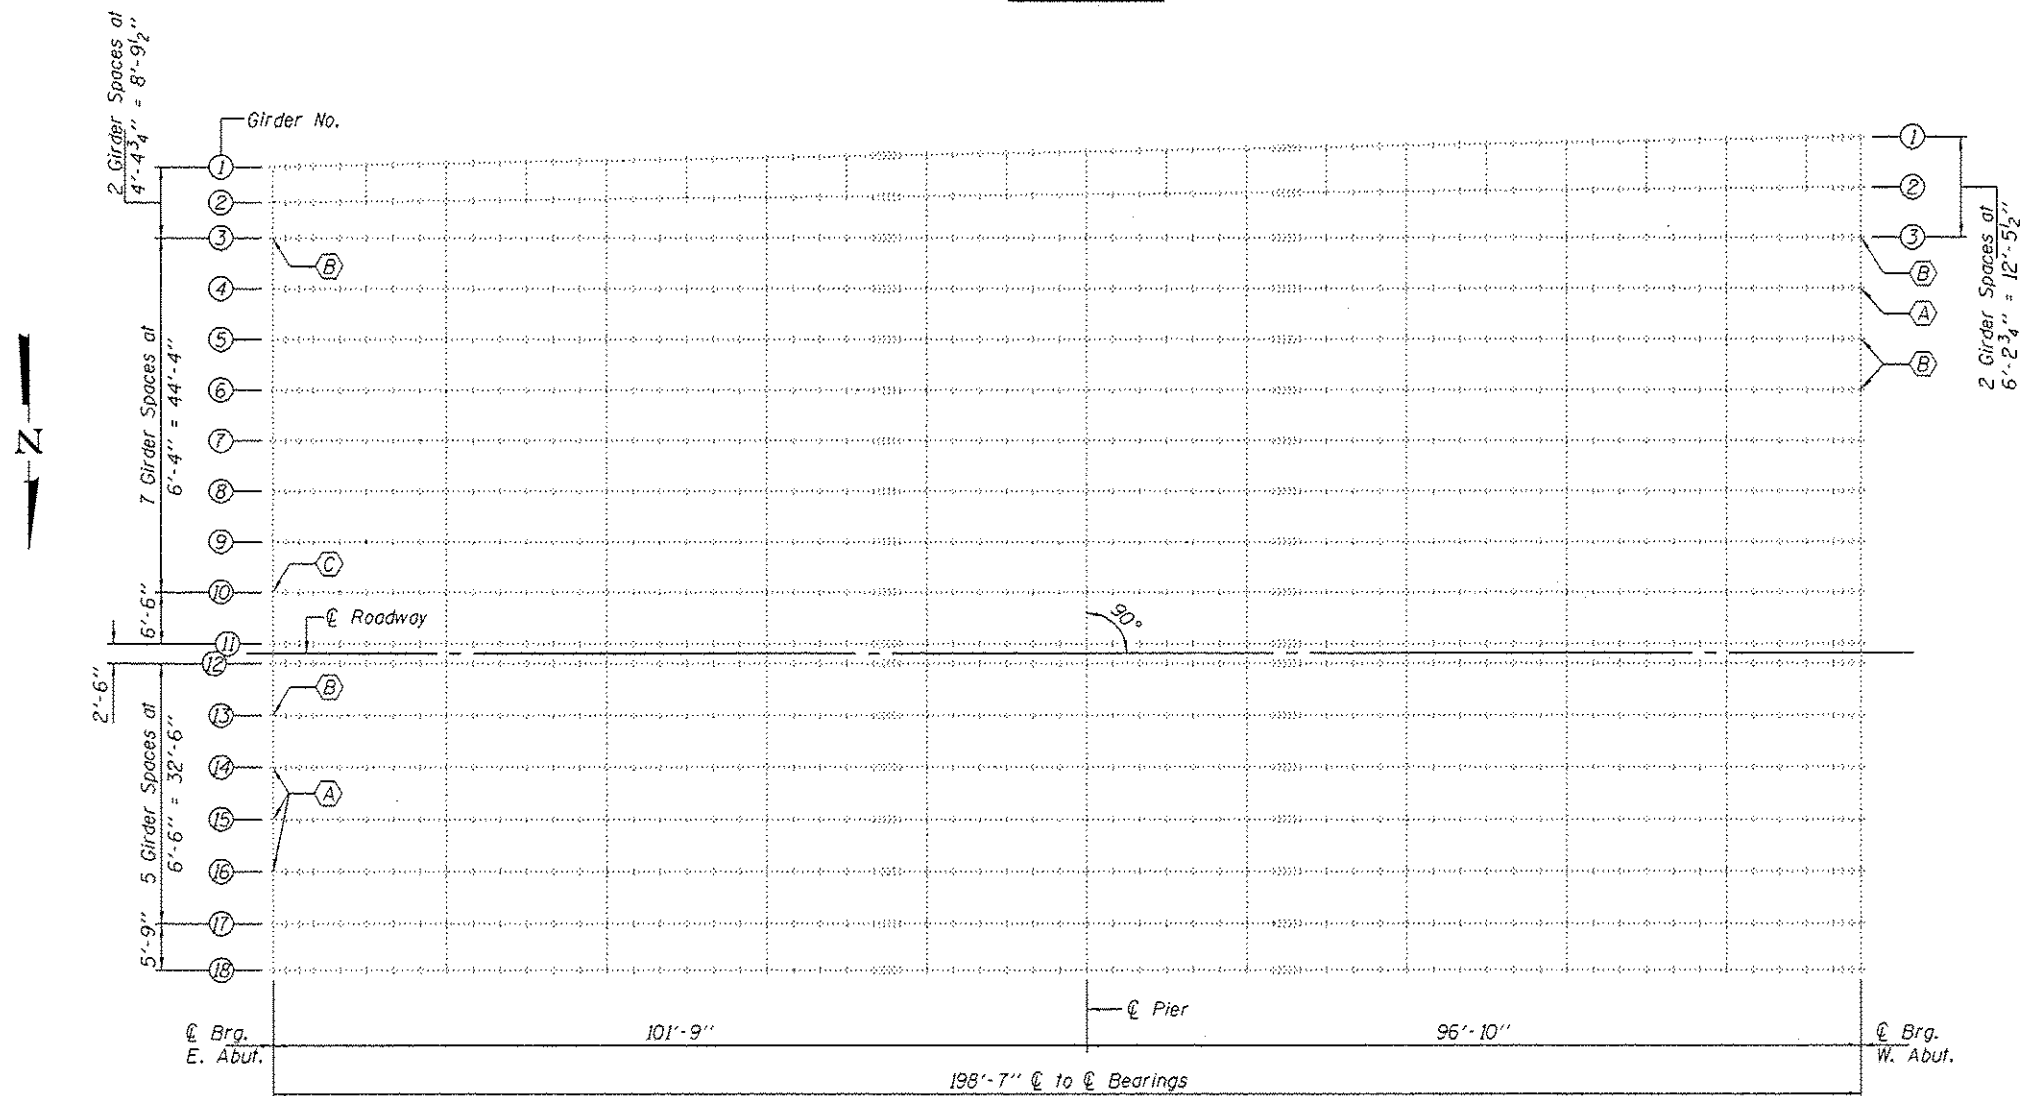

PLAN

- (A) - Girder End Repairs
- (B) - Girder End Repairs
- (C) - Girder End Repairs



BILL OF MATERIAL

ITEM	UNIT	QUANTITY
Structural Steel Repair	Pound	130

Expires 11-30-2014

DESIGNED - <i>Stephan M. Ryan</i>	EXAMINED - <i>David Carl Puzey</i>	DATE - APRIL 22, 2014	STATE OF ILLINOIS DEPARTMENT OF TRANSPORTATION		GENERAL PLAN & ELEVATION U.S. ROUTE 30 (LINCOLN HIGHWAY) OVER I-57 SN 016-0285		F.A.I. RTE. 57	SECTION 0404-1004HB-BR	COUNTY COOK	TOTAL SHEETS 28	SHEET NO. 11
CHECKED - <i>Alkan H. Halilov</i>	PASSED - <i>David Carl Puzey</i>	REVISED			SHEET NO. 8 OF 12 SHEETS		CONTRACT NO. 60X21		ILLINOIS FEG. AID PROJECT		
DRAWN - <i>baliva</i>		REVISED									
CHECKED - <i>SMR ATH</i>											