

STANDARD BAR SPLICER ASSEMBLY


Bar size to be spliced	Minimum Lap Lengths					
	Table 1	Table 2	Table 3	Table 4	Table 5	Table 6
3, 4	1'-5"	1'-11"	2'-1"	2'-4"	2'-7"	2'-11"
5	1'-9"	2'-5"	2'-7"	2'-11"	3'-3"	3'-8"
6	2'-1"	2'-11"	3'-1"	3'-6"	3'-10"	4'-5"
7	2'-9"	3'-10"	4'-2"	4'-8"	5'-2"	5'-10"
8	3'-8"	5'-1"	5'-5"	6'-2"	6'-9"	7'-8"
9	4'-7"	6'-5"	6'-10"	7'-9"	8'-7"	9'-8"

- Table 1: Black bar, 0.8 Class C
- Table 2: Black bar, Top bar lap, 0.8 Class C
- Table 3: Epoxy bar, 0.8 Class C
- Table 4: Epoxy bar, Top bar lap, 0.8 Class C
- Table 5: Epoxy bar, Class C
- Table 6: Epoxy bar, Top bar top, Class C

Threaded splicer bar length = min. lap length + 1/2" + thread length


* Epoxy not required on Bar Splicer Assembly components used in conjunction with black bars.

Location	Bar size	No. assemblies required	Table for minimum lap length
Abutment			
Deck	#5	24	

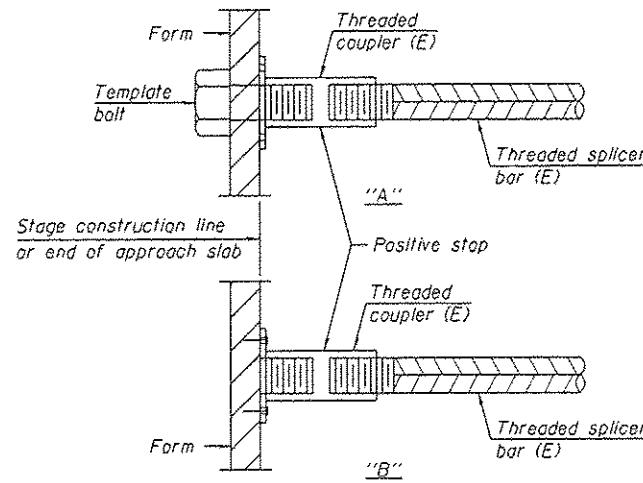


INSTALLATION AND SETTING METHODS

"A":
 "B": Set bar splicer assembly by means of a template bolt.
 Set bar splicer assembly by nailing to wood forms or cementing to steel forms.
 (E): Indicates epoxy coating.

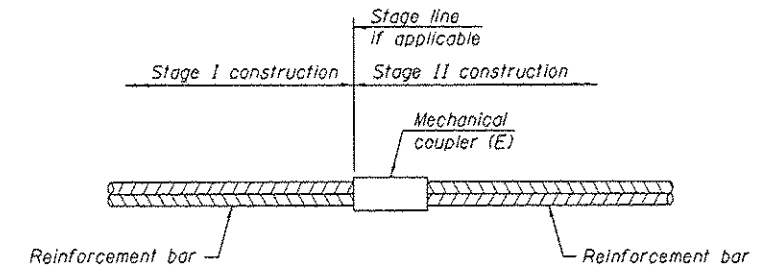


STANDARD MECHANICAL SPLICER

Location	Bar size	No. assemblies required

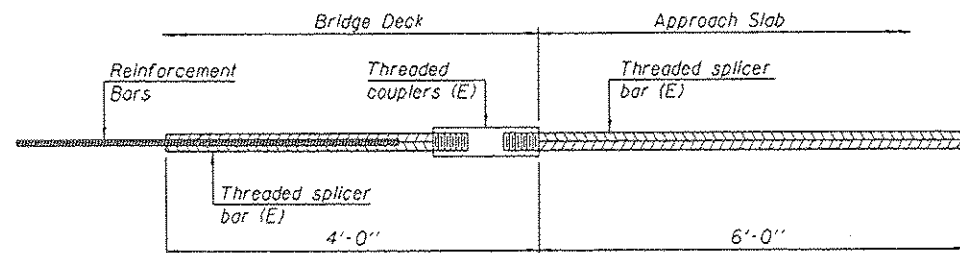

BAR SPLICER ASSEMBLY FOR #5 BAR ON INTEGRAL OR SEMI-INTEGRAL ABUTMENTS

No. required =

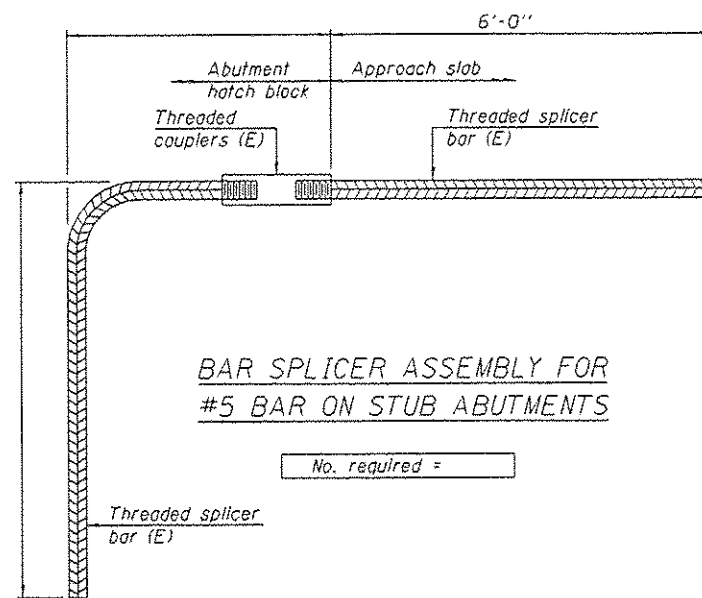

BAR SPLICER ASSEMBLY FOR #5 BAR ON STUB ABUTMENTS

No. required =

NOTES

Splicer bars shall be deformed with threaded ends and have a minimum 60 ksi yield strength.
 All reinforcement shall be lapped and tied to the splicer bars.
 Bar splicer assemblies shall be epoxy coated according to the requirements for reinforcement bars. See Section 508 of the Standard Specifications.
 See approved list of bar splicer assemblies and mechanical splicers for alternatives.

BSD-1

1-27-12

FILE NAME: c:\p-work\p101\hardnettr\0101671\016-0285.dgn	USER NAME: hardnettr	DESIGNED: MVT	REvised: 4/28/14	STATE OF ILLINOIS DEPARTMENT OF TRANSPORTATION	U.S. 30 (LINCOLN HIGHWAY) BRIDGE OVER I-57 BAR SPLICER ASSEMBLY S.N. 016-0285	F.A.P.I. RTE. 353	SECTION 0404-1004HB-BR	COUNTY COOK	TOTAL SHEETS 28	SHEET NO. 15		
PLOT SCALE: 1/8" = 1'-0"	CHECKED: RTB	DATE:	REvised:			SCALE:	SHEET NO. 12 OF 12 SHEETS	STA. TO STA.	ILLINOIS FED. AID PROJECT CONTRACT NO. 60X21			