



STAGE 1 PROPOSED
SN 016-0285 LOOKING WEST

CONCRETE REMOVAL

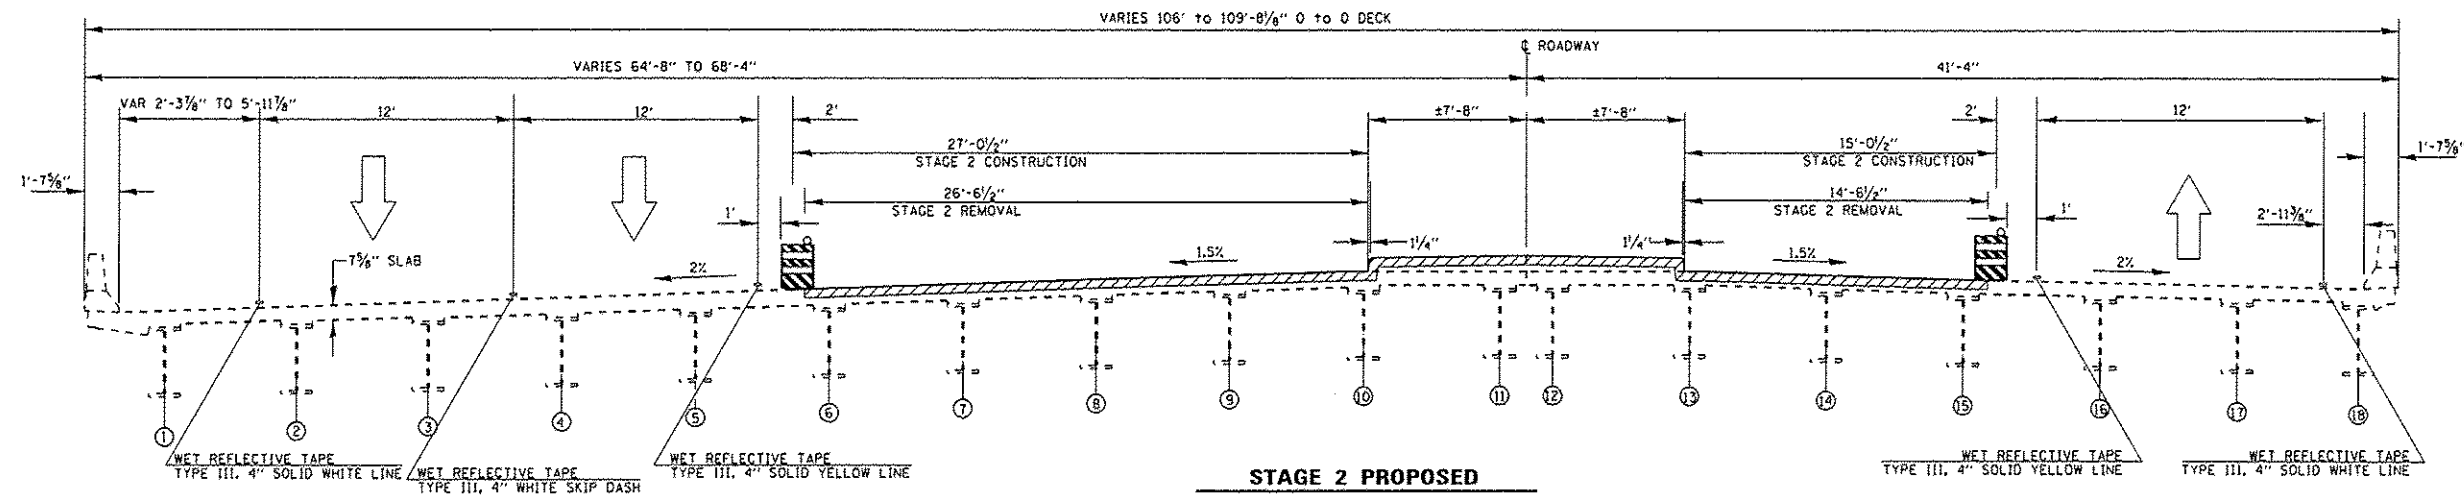

STAGE 2 PROPOSED
SN 016-0285 LOOKING WEST

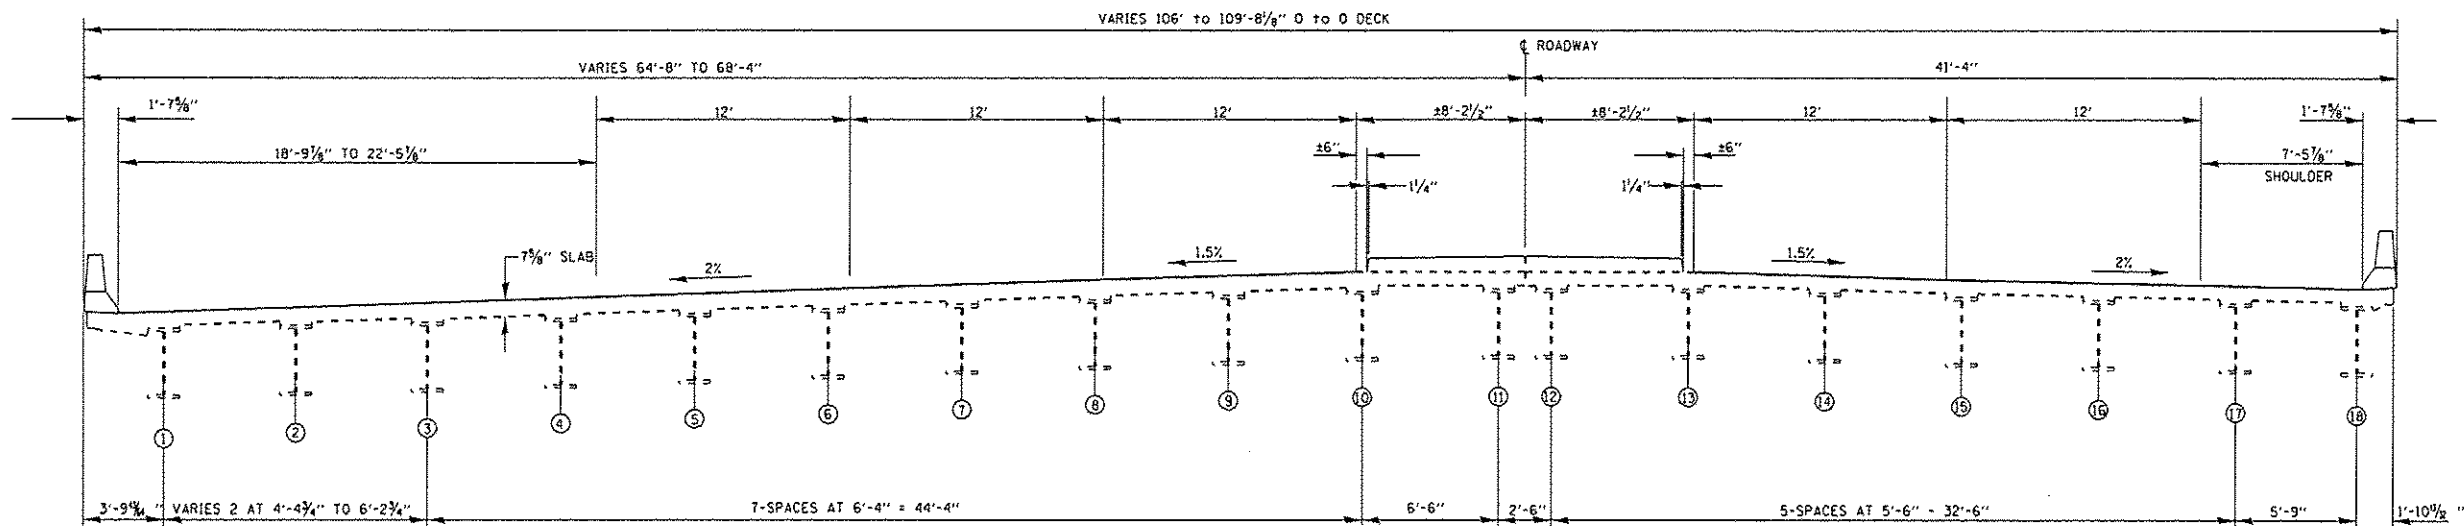

BRIDGE CROSS SECTION
SN 016-0285 LOOKING WEST

FILE NAME =	USER NAME = hordnestbr	DESIGNED -	REVISED -	STATE OF ILLINOIS DEPARTMENT OF TRANSPORTATION	US 30 OVER I-57 TRAFFIC CONTROL PLAN STAGE I	F.A.P. RTE.	SECTION	COUNTY	TOTAL SHEETS	SHEET NO.	
cr:\p\work\pedit\hordnestbr\0374764\0	04114-shi-plan.dgn	DRAWN -	REVISED -			353	0404-1004HB-BR	COOK	28	16	
Default	PLOT SCALE = 1/8"=1'-0"	CHECKED -	REVISED -			CONTRACT NO. 60X21					
	PLOT DATE = 4/1/2014	DATE -	REVISED -			ILLINOIS FED. AID PROJECT					