
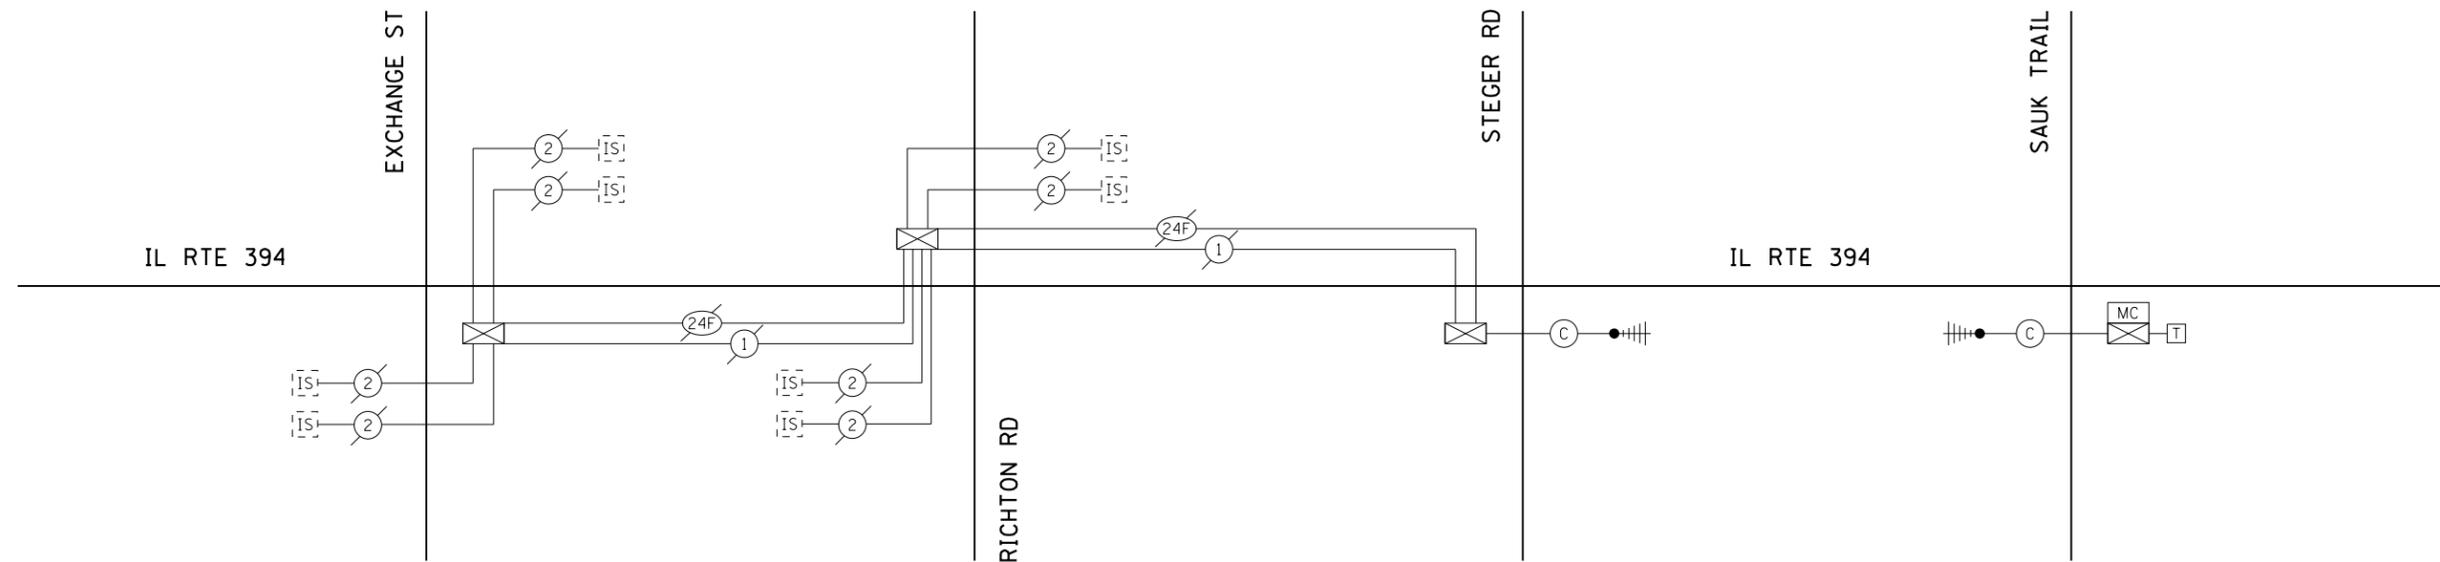


TEMP RADIO INTERCONNECT TO BE INSTALLED

UNDER CONCURRENT CONTRACT # 60T16

 

NOTE:
THE TRAFFIC SIGNAL CONTROLLER EQUIPMENT FOR
THIS PROJECT SHALL BE "EAGLE" TO MATCH THE
EXISTING ADJACENT SYSTEM.

EAGLE 6F

| | | | |
|---|------------------------------|--------------------|-----------|
| FILE NAME = | USER NAME = poc1echal | DESIGNED - LP / SS | REVISED - |
| ci:\pw\work\p1dot\poc1echal\00381630\0126014-sht-ts.dgn | | DRAWN - LP / SS | REVISED - |
| Default | PLOT SCALE = 100.0000' / in. | CHECKED - SM | REVISED - |
| | PLOT DATE = 3/19/2014 | DATE - 03/21/14 | REVISED - |

STATE OF ILLINOIS
DEPARTMENT OF TRANSPORTATION

EXISTING INTERCONNECT SCHEMATIC
IL RTE 394 (EXCHANGE ST TO SAUK TRAIL)

SCALE: NONE SHEET OF SHEETS STA. TO STA.

| F.A.P. RTE. | SECTION | COUNTY | TOTAL SHEETS | SHEET NO. |
|---------------------------|-----------------------|--------|--------------|--------------------|
| 332 | (10&0910-PT.)TS-1(14) | WILL | 33 | 26 |
| | | | | CONTRACT NO. 60X89 |
| ILLINOIS FED. AID PROJECT | | | | |