




CONTROL POINT 149
 STA. 8+72.20 1.22' LT
 CUT "X" (LABELED BY OTHERS AS 1045)
 300' WEST OF THE INTERSECTION OF GOUGER
 ROAD AND 159TH STREET/IL-7
 N 1796346.261
 E 1073111.457
 ELEV. = 750.85

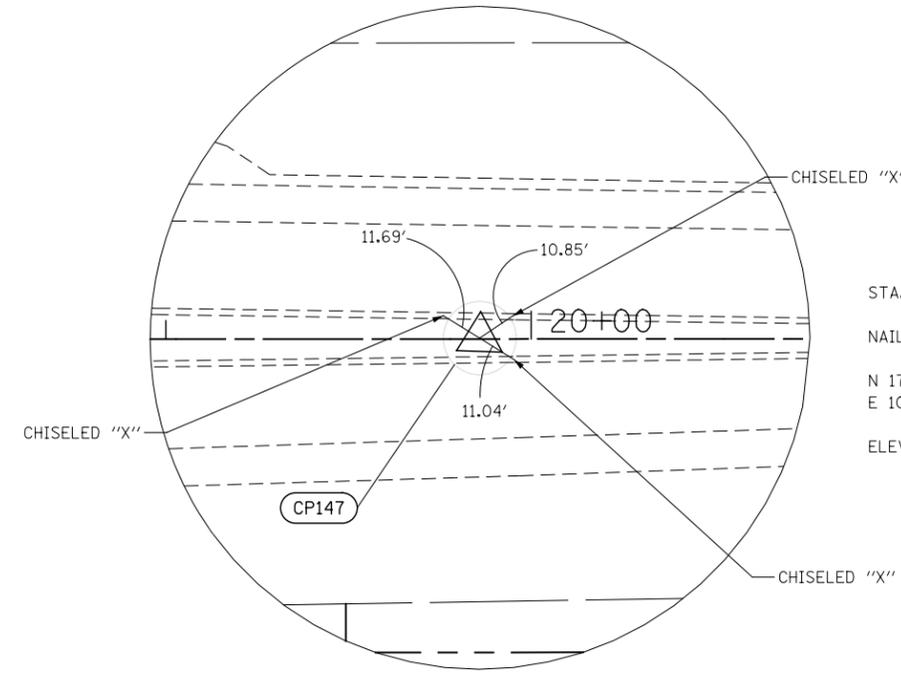

CONTROL POINT 147
 STA. 19+85.91 0.26' LT
 NAIL IN MEDIAN ON 159TH STREET
 N 1796384.644
 E 1074224.504
 ELEV. = 752.47

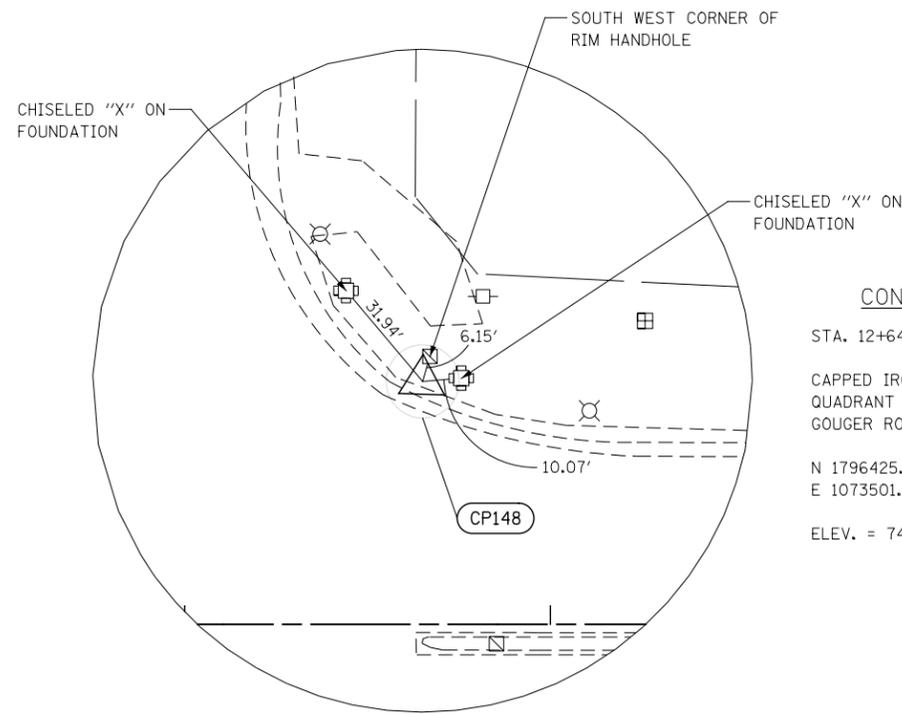

CONTROL POINT 148
 STA. 12+64.94 66.39 LT
 CAPPED IRON ROD IN THE NORTH EAST
 QUADRANT OF 159TH STREET AND
 GOUGER ROAD
 N 1796425.214
 E 1073501.644
 ELEV. = 745.47

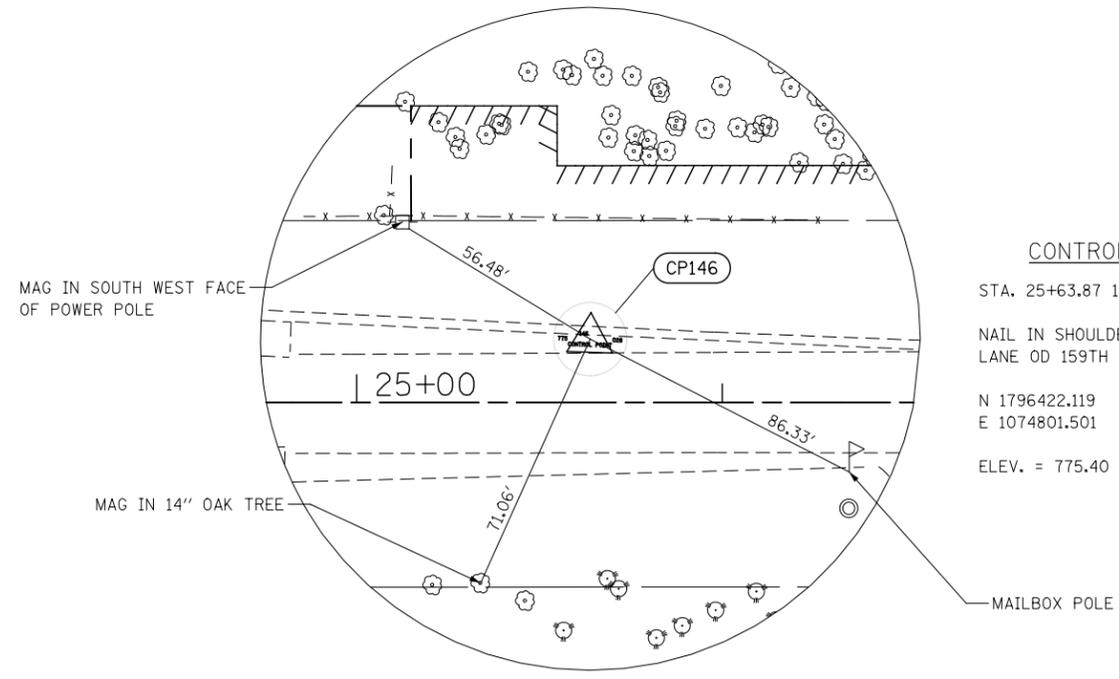

CONTROL POINT 146
 STA. 25+63.87 17.28' LT
 NAIL IN SHOULDER ALONG THE WEST BOUND
 LANE OD 159TH STREET
 N 1796422.119
 E 1074801.501
 ELEV. = 775.40

FILE NAME = D:\60X92-shr-ATB-11-Ties.dgn

USER NAME = malberts	DESIGNED MEA	REVISED -
PLOT SCALE = 1:50.0003	DRAWN MEA	REVISED -
PLOT DATE = 4/1/2014	CHECKED PJO	REVISED -
	DATE 3/11/2014	REVISED -

**STATE OF ILLINOIS
DEPARTMENT OF TRANSPORTATION**

ALIGNMENT, BENCHMARKS, AND TIES

SCALE: AS SHOWN SHEET NO. 11 OF 20 SHEETS STA. TO STA.

F.A.P. RTE.	SECTION	COUNTY	TOTAL SHEETS	SHEET NO.
351	536-R-1	WILL/COOK	207	24
CONTRACT NO. 60X92				
ILLINOIS FED. AID PROJECT				