



**CONTROL POINT 118**

STA. 170+04.16 31.56' RT  
 CAPPED IRON ROD IN THE SOUTH WEST QUADRANT OF 159TH STREET AND PARKER ROAD  
 N 1796877.139  
 E 1089234.689  
 ELEV. = 753.22

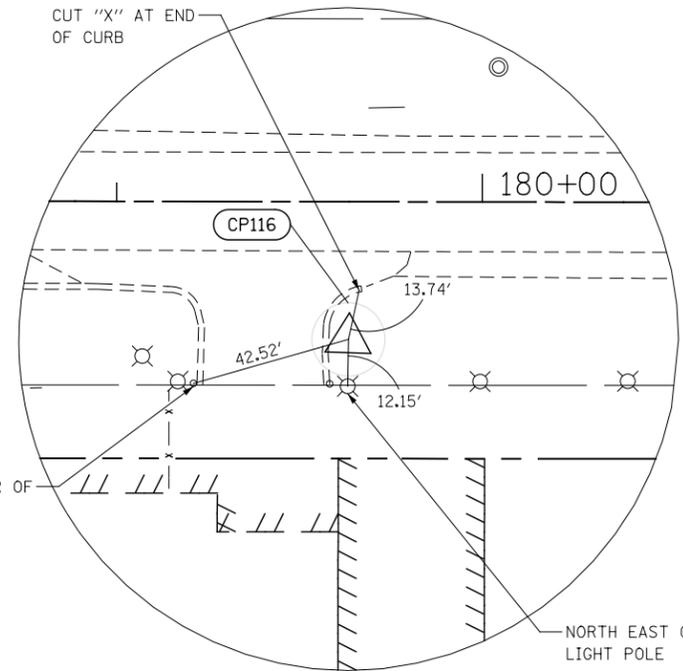


**CONTROL POINT 116**

STA. 179+63.44 37.56' RT  
 CAPPED IRON ROD  
 N 1796903.407  
 E 1090193.604  
 ELEV. = 749.56

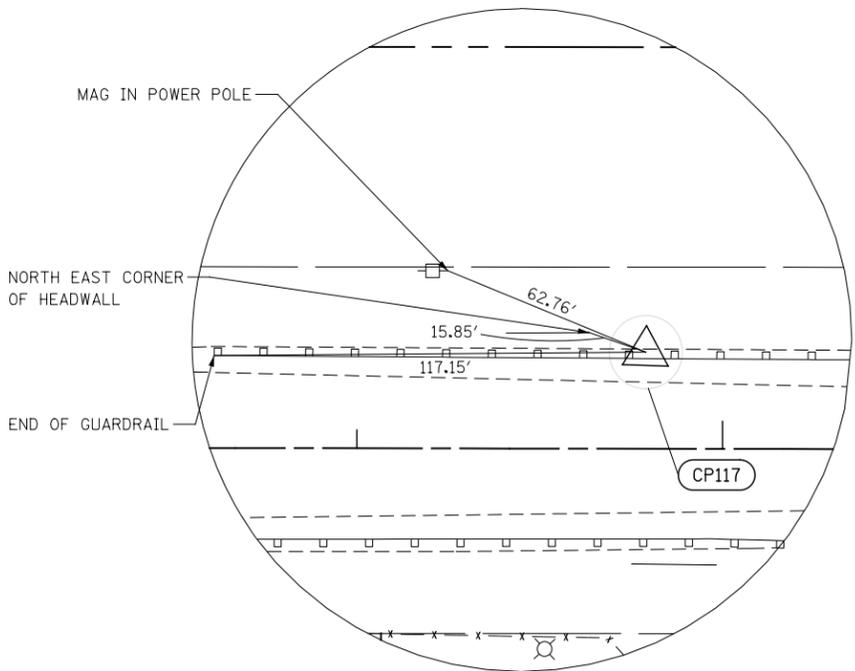

**CONTROL POINT 117**

STA. 174+78.97 26.34' LT  
 CAPPED IRON ROD  
 N 1796951.078  
 E 1089707.263  
 ELEV. = 751.91

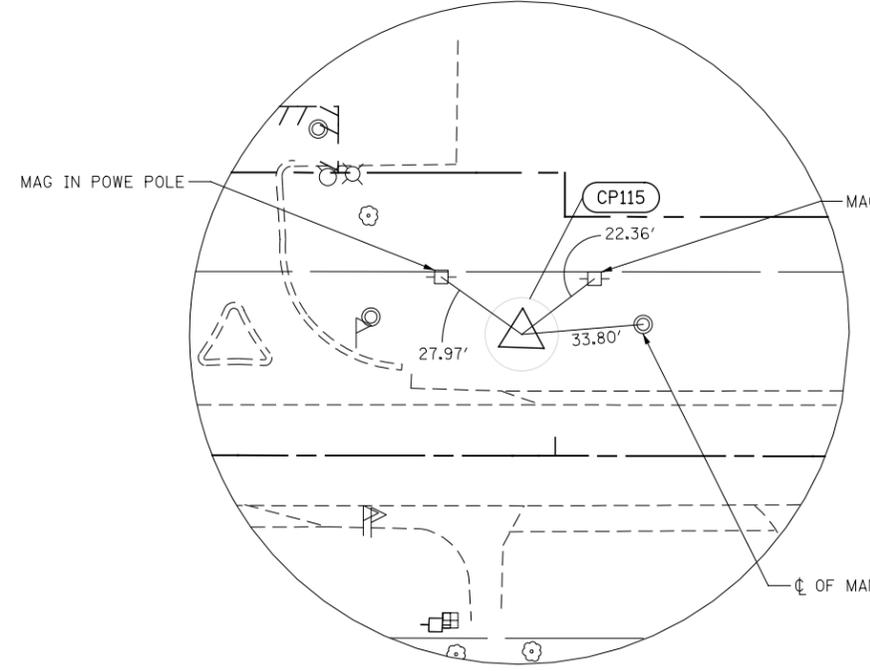

**CONTROL POINT 115**

STA. 183+90.81 33.10' LT  
 CAPPED IRON ROD  
 N 1796988.314  
 E 1090618.362  
 ELEV. = 748.66

FILE NAME = D:\60x92-sh1-ATB-17-11es.dgn

USER NAME = malberts	DESIGNED MEA	REVISED -
PLOT SCALE = 1:50.0003	DRAWN MEA	REVISED -
PLOT DATE = 4/1/2014	CHECKED PJO	REVISED -
	DATE 3/11/2014	REVISED -

**STATE OF ILLINOIS  
 DEPARTMENT OF TRANSPORTATION**

**ALIGNMENT, BENCHMARKS, AND TIES**

SCALE: AS SHOWN SHEET NO. 17 OF 20 SHEETS STA. TO STA.

F.A.P. RTE.	SECTION	COUNTY	TOTAL SHEETS	SHEET NO.
351	536-R-1	WILL/COOK	207	30
CONTRACT NO. 60X92				
ILLINOIS FED. AID PROJECT				