


THE CLOSURE AND CONSTRUCTION OF 20TH STREET SHALL BE COORDINATED WITH THE ENGINEER AND LOCAL BUSINESS OWNER TO MAINTAIN ACCESS TO THE BUSINESS. PEDESTRIAN ACCESS ALONG RIVER DRIVE SHALL BE MAINTAINED AT ALL TIMES.

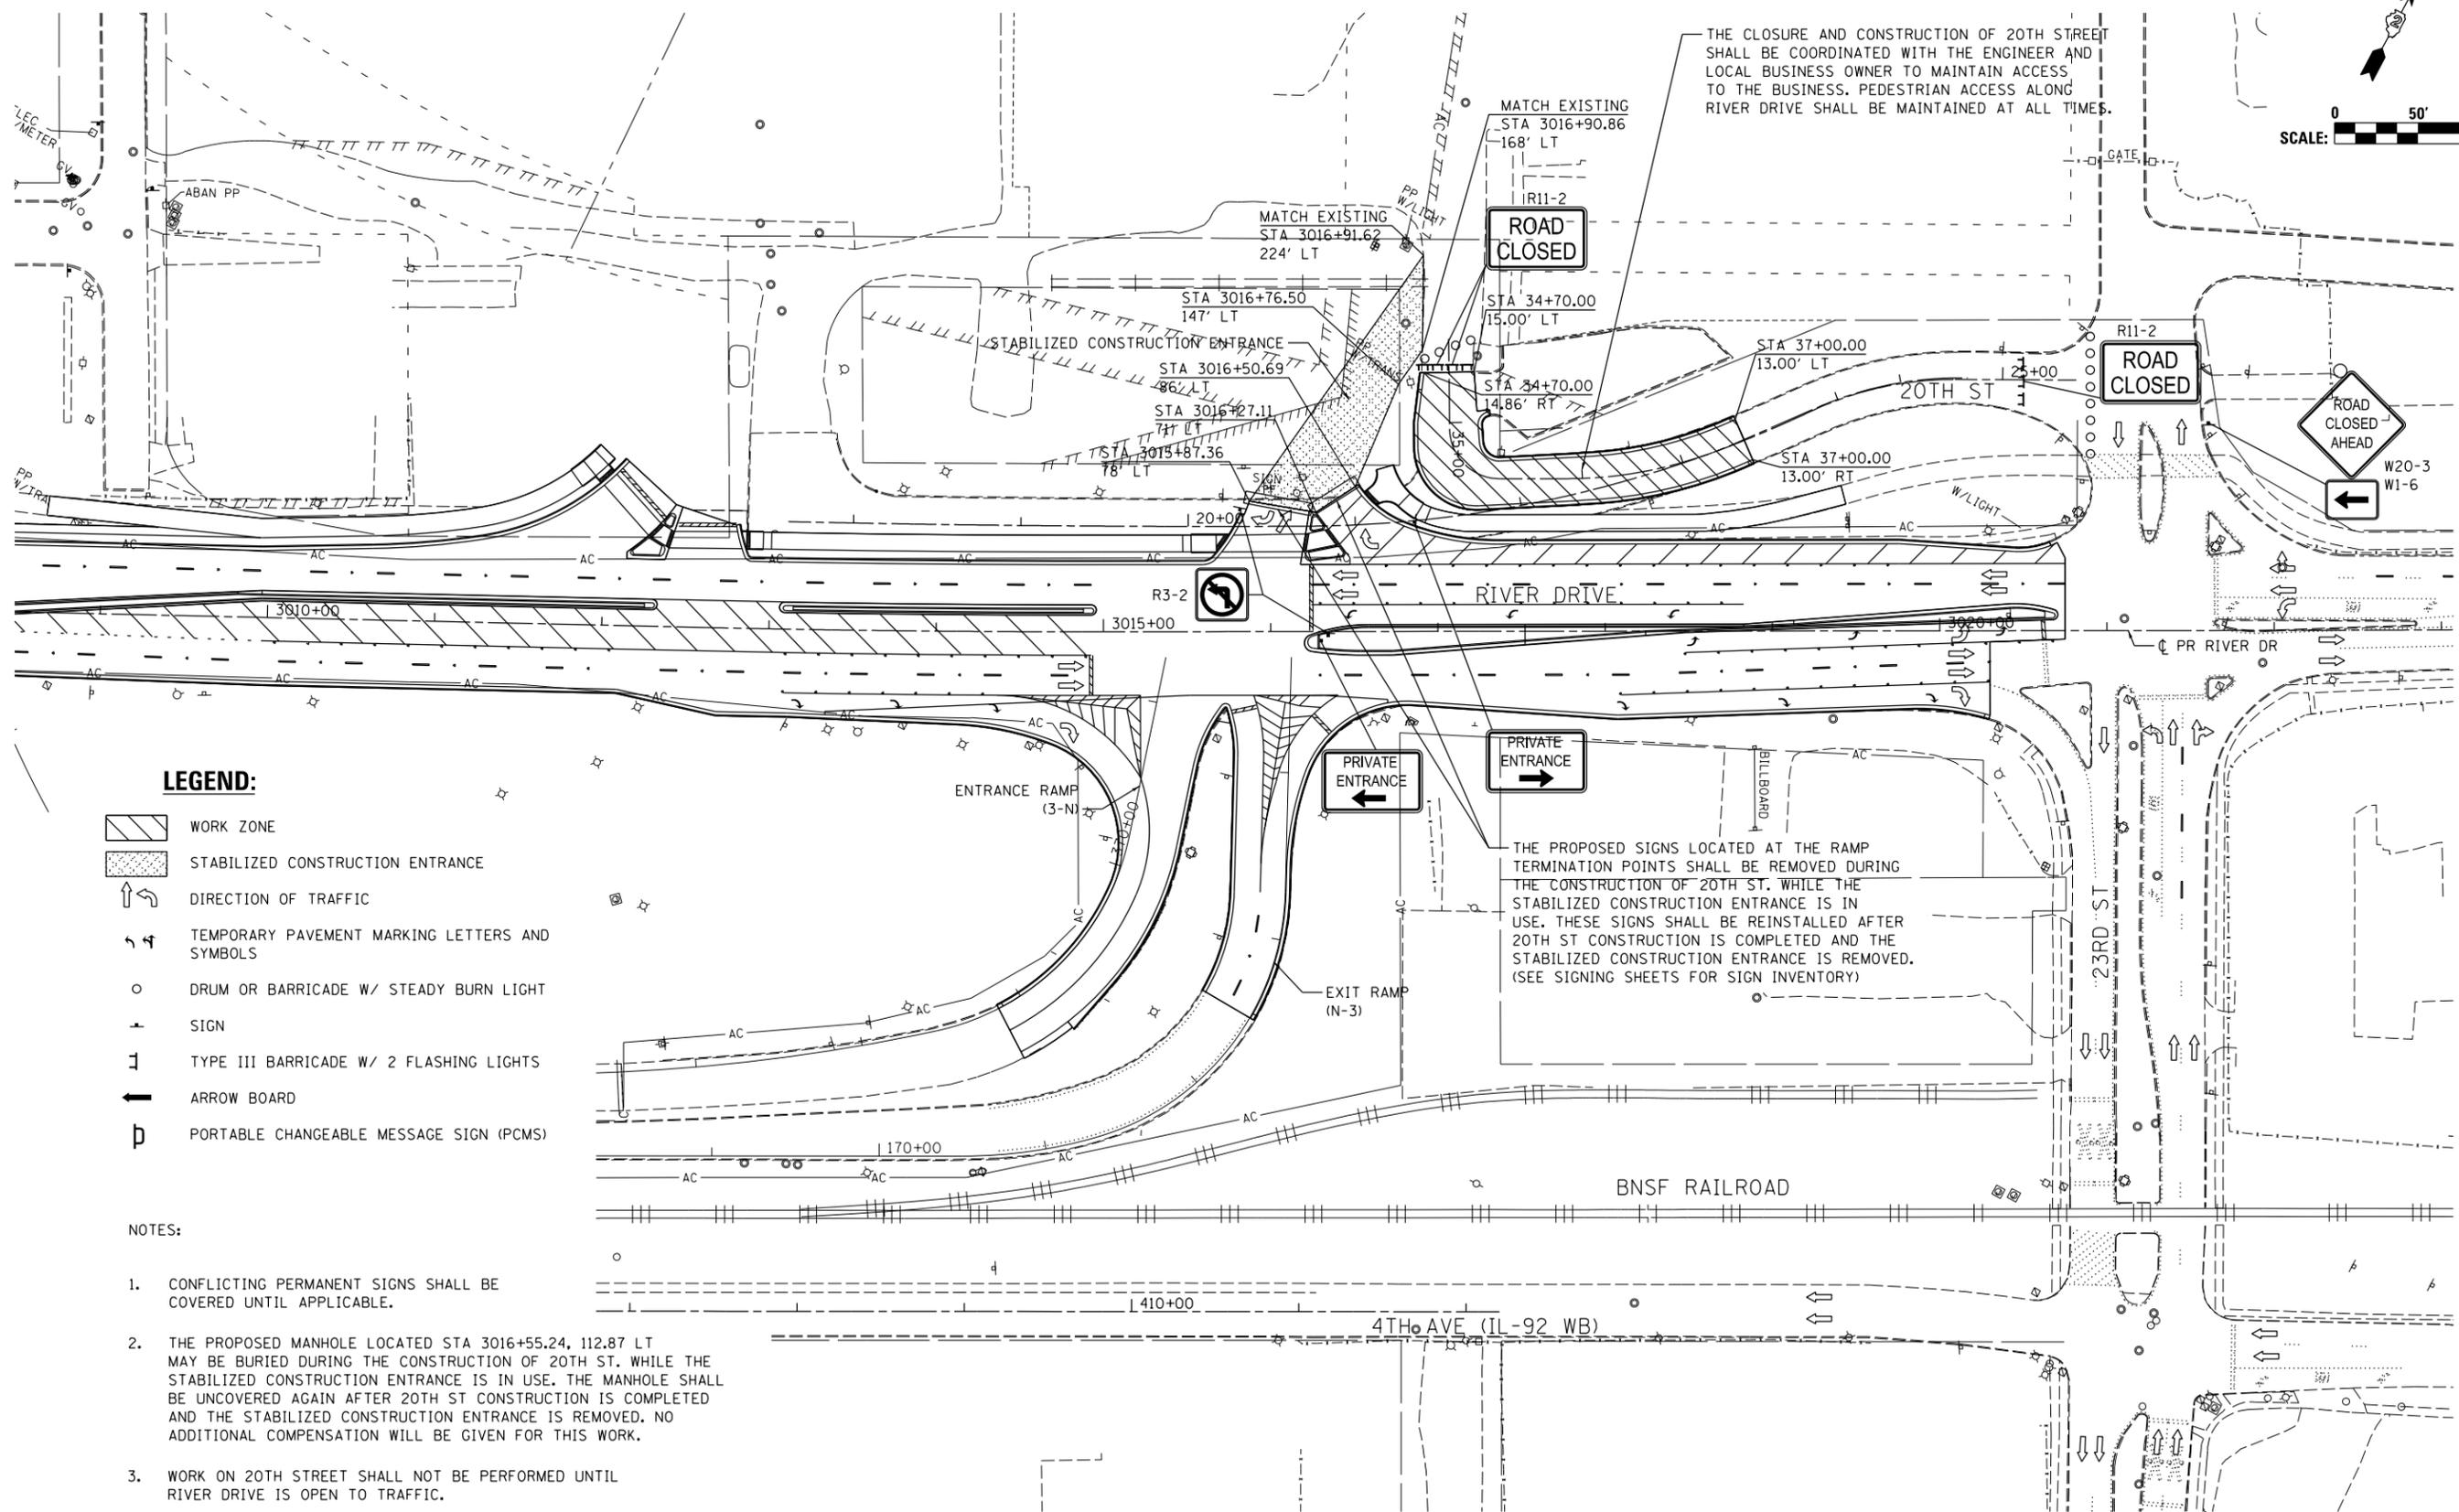

LEGEND:

- WORK ZONE
- STABILIZED CONSTRUCTION ENTRANCE
- DIRECTION OF TRAFFIC
- TEMPORARY PAVEMENT MARKING LETTERS AND SYMBOLS
- DRUM OR BARRICADE W/ STEADY BURN LIGHT
- SIGN
- TYPE III BARRICADE W/ 2 FLASHING LIGHTS
- ARROW BOARD
- PORTABLE CHANGEABLE MESSAGE SIGN (PCMS)

NOTES:

1. CONFLICTING PERMANENT SIGNS SHALL BE COVERED UNTIL APPLICABLE.
2. THE PROPOSED MANHOLE LOCATED STA 3016+55.24, 112.87 LT MAY BE BURIED DURING THE CONSTRUCTION OF 20TH ST. WHILE THE STABILIZED CONSTRUCTION ENTRANCE IS IN USE. THE MANHOLE SHALL BE UNCOVERED AGAIN AFTER 20TH ST CONSTRUCTION IS COMPLETED AND THE STABILIZED CONSTRUCTION ENTRANCE IS REMOVED. NO ADDITIONAL COMPENSATION WILL BE GIVEN FOR THIS WORK.
3. WORK ON 20TH STREET SHALL NOT BE PERFORMED UNTIL RIVER DRIVE IS OPEN TO TRAFFIC.

THE PROPOSED SIGNS LOCATED AT THE RAMP TERMINATION POINTS SHALL BE REMOVED DURING THE CONSTRUCTION OF 20TH ST. WHILE THE STABILIZED CONSTRUCTION ENTRANCE IS IN USE. THESE SIGNS SHALL BE REINSTALLED AFTER 20TH ST CONSTRUCTION IS COMPLETED AND THE STABILIZED CONSTRUCTION ENTRANCE IS REMOVED. (SEE SIGNING SHEETS FOR SIGN INVENTORY)



LAYOUT	MPV	2/6/2013
DRAWN	MPV	12/15/2013
REVIEWED	MTH	3/21/2014

FILE NAME =	D2PACKE-HP5-sht-staging52L.dgn	USER NAME =	petke00954	DESIGNED -	MPV	REVISED -	
		DRAWN -	MPV	REVISED -			
		CHECKED -	MTH	REVISED -			
		DATE -	3/7/2014	REVISED -			

**STATE OF ILLINOIS
DEPARTMENT OF TRANSPORTATION**

**TEMPORARY TRAFFIC CONTROL PLANS
20TH STREET**

SCALE: SHEET NO. OF SHEETS STA. TO STA.

F.A.U. RTE.	SECTION	COUNTY	TOTAL SHEETS	SHEET NO.
5756	(81-1)M	ROCK ISLAND	217	58
ILLINOIS FED. AID PROJECT			CONTRACT NO. 64J68	

MOT-006