


RIVER DRIVE AND FUTURE EXIT RAMP
INTERMEDIATE ISLAND

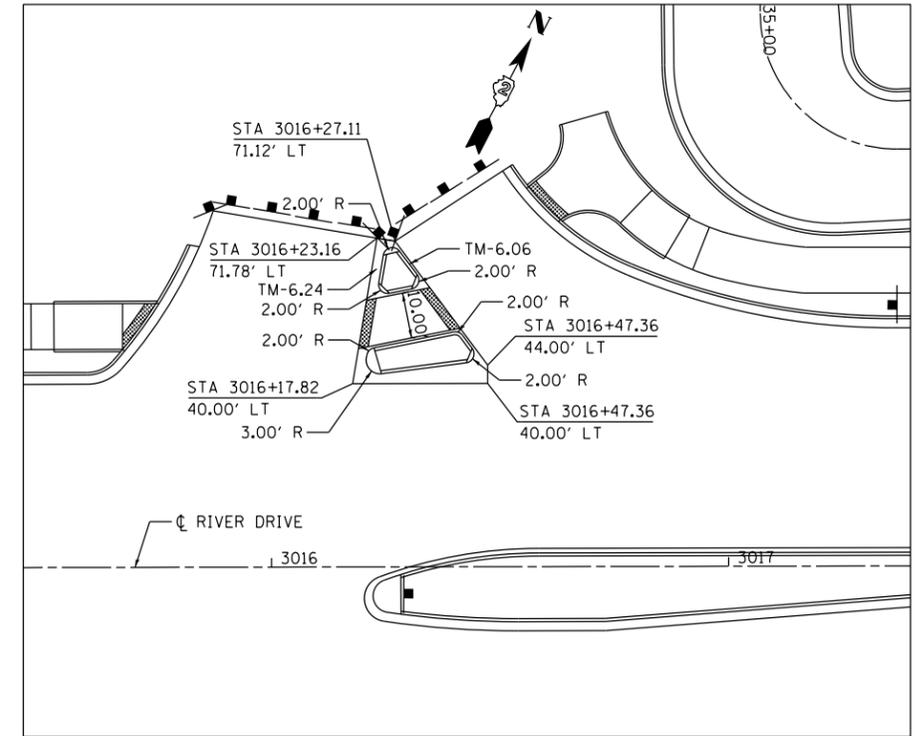

RIVER DRIVE AND FUTURE ENTRANCE RAMP
INTERMEDIATE ISLAND

NOTES

1. ALL ISLANDS WILL BE MEASURED FOR PAYMENT FROM E.O.P. TO E.O.P. AS DIRECTED BY THE ENGINEER, AND WILL BE PAID FOR AT THE CONTRACT UNIT PRICE PER SQ FT FOR CONCRETE MEDIAN (SPECIAL) WHICH SHALL INCLUDE THE COMBINATION CURB & GUTTER, SIDEWALK, AGGREGATE FILL, CONCRETE MEDIAN SURFACE, AND SOLID CONCRETE MEDIAN. SEE DISTRICT 2 STANDARD 4.1.
2. CURB AND GUTTER ADJACENT TO THE WALKWAY IN THE INTERIOR OF THE ISLAND SHALL BE TM-6.06.
3. GUTTER SHALL BE SLOPED SUCH THAT WATER IS NOT TRAPPED WITHIN THE ISLAND.



LAYOUT	CBP	2/19/2013
DRAWN	CBP	2/20/2012
REVIEWED	AAP	2/22/2013

FILE NAME =	D2PACKE-HP5-sht-intersec004L.dgn	USER NAME =	pisar01256	DESIGNED -	CBP	REVISED -	
				DRAWN -	CBP	REVISED -	
		PLOT SCALE =	1" = 20'	CHECKED -	AAP	REVISED -	
		PLOT DATE =	03/06/2014	DATE -	3/7/2014	REVISED -	

**STATE OF ILLINOIS
DEPARTMENT OF TRANSPORTATION**

**ROADWAY DETAILS
ISLAND DETAILS**

SCALE: 1" = 20' SHEET NO. OF SHEETS STA. TO STA.

F.A.U. RTE.	SECTION	COUNTY	TOTAL SHEETS	SHEET NO.
5756	(81-1)M	ROCK ISLAND	217	88
CONTRACT NO.			64J68	
ILLINOIS FED. AID PROJECT				

DET-07