





GENERAL NOTES


1. MATERIALS AND METHODS OF CONSTRUCTION SHALL BE IN ACCORDANCE WITH CURRENT STANDARDS AND SUPPLEMENTAL SPECIFICATIONS.

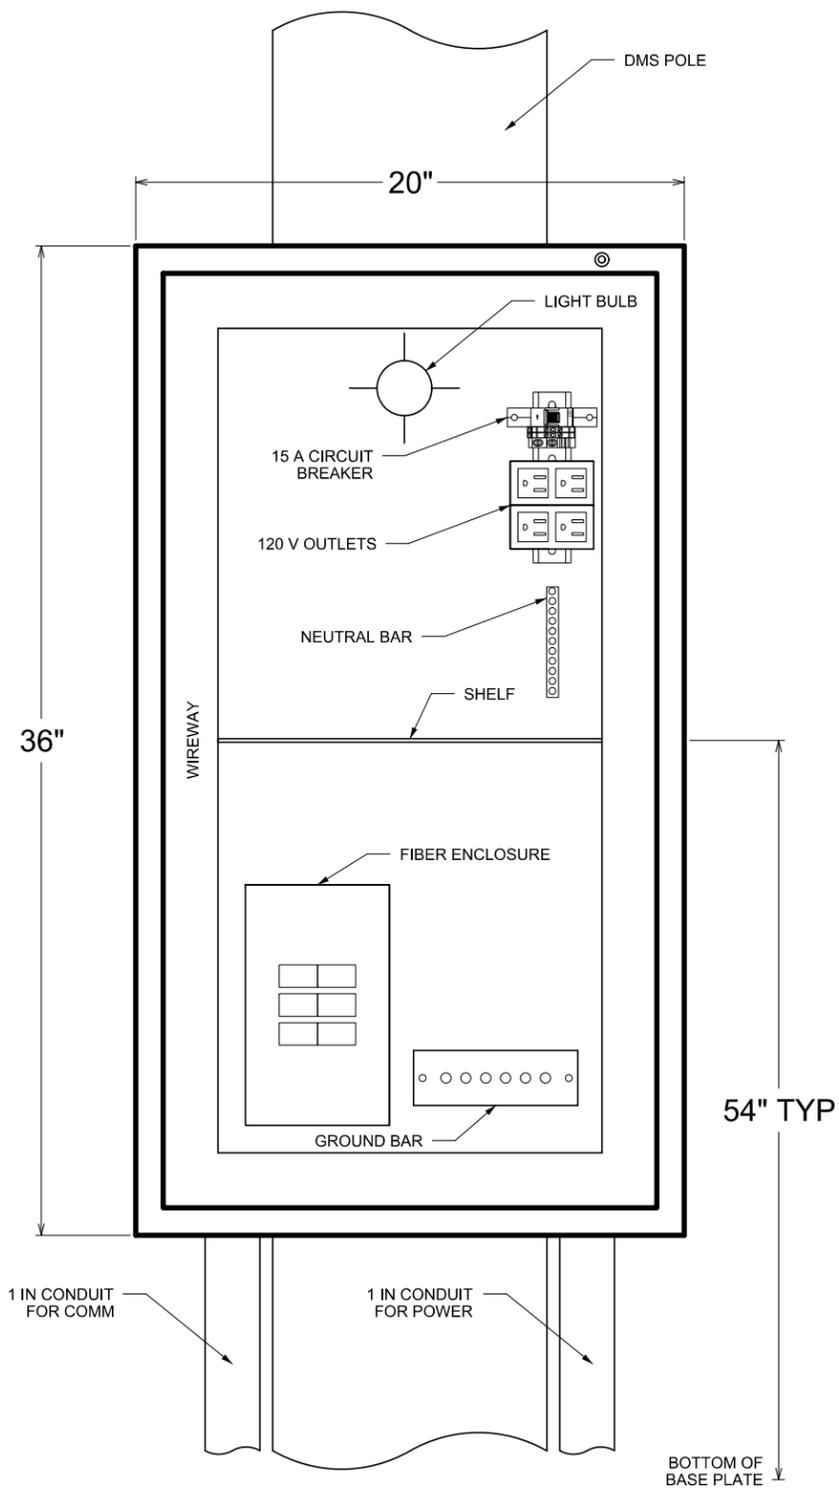

FRONT VIEW OF POLE MOUNTED CABINET
NO SCALE

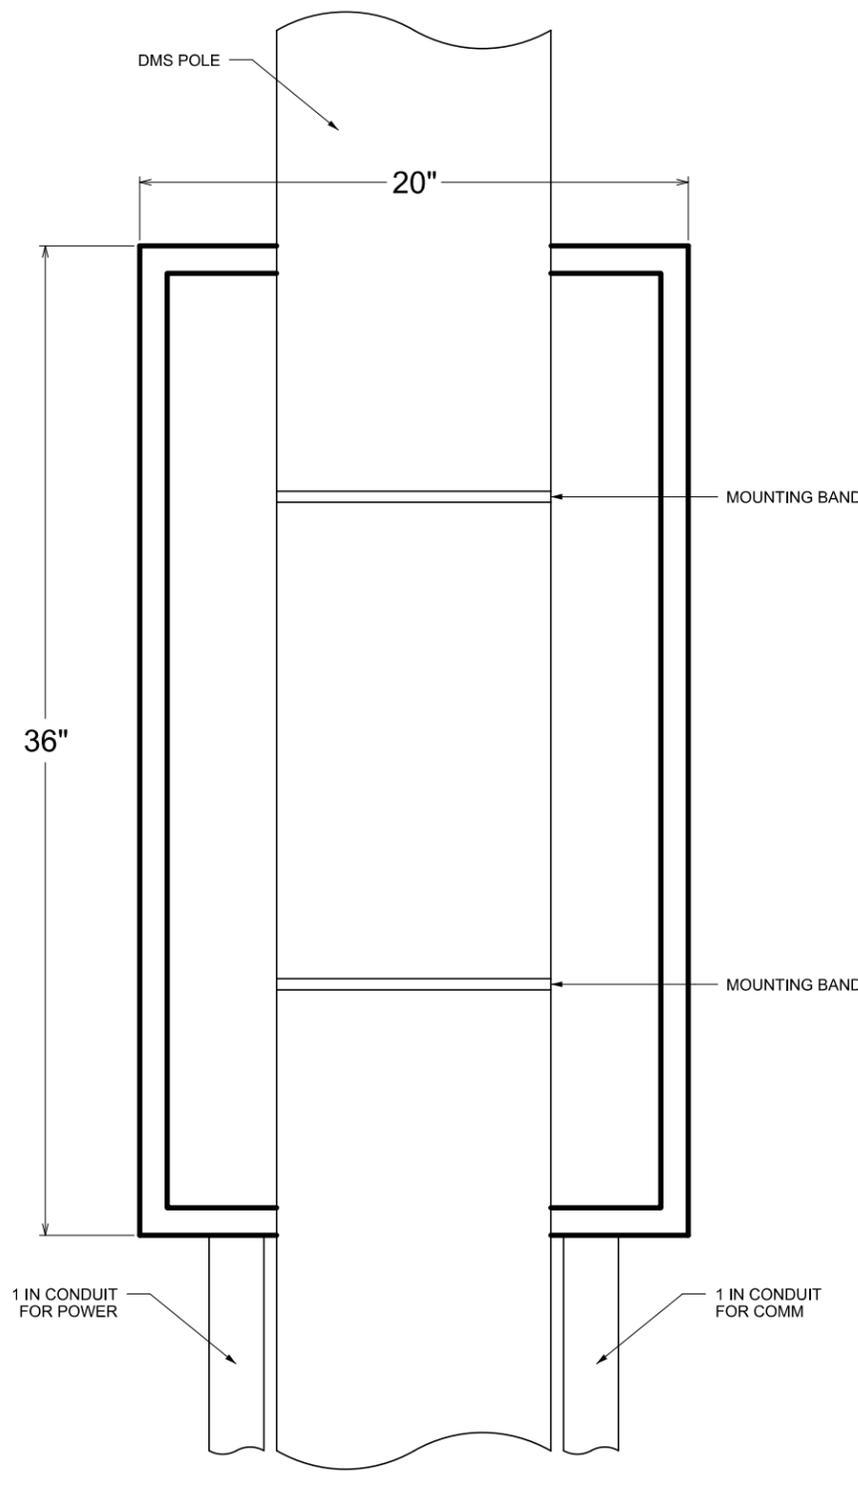

BACK VIEW OF POLE MOUNTED CABINET
NO SCALE

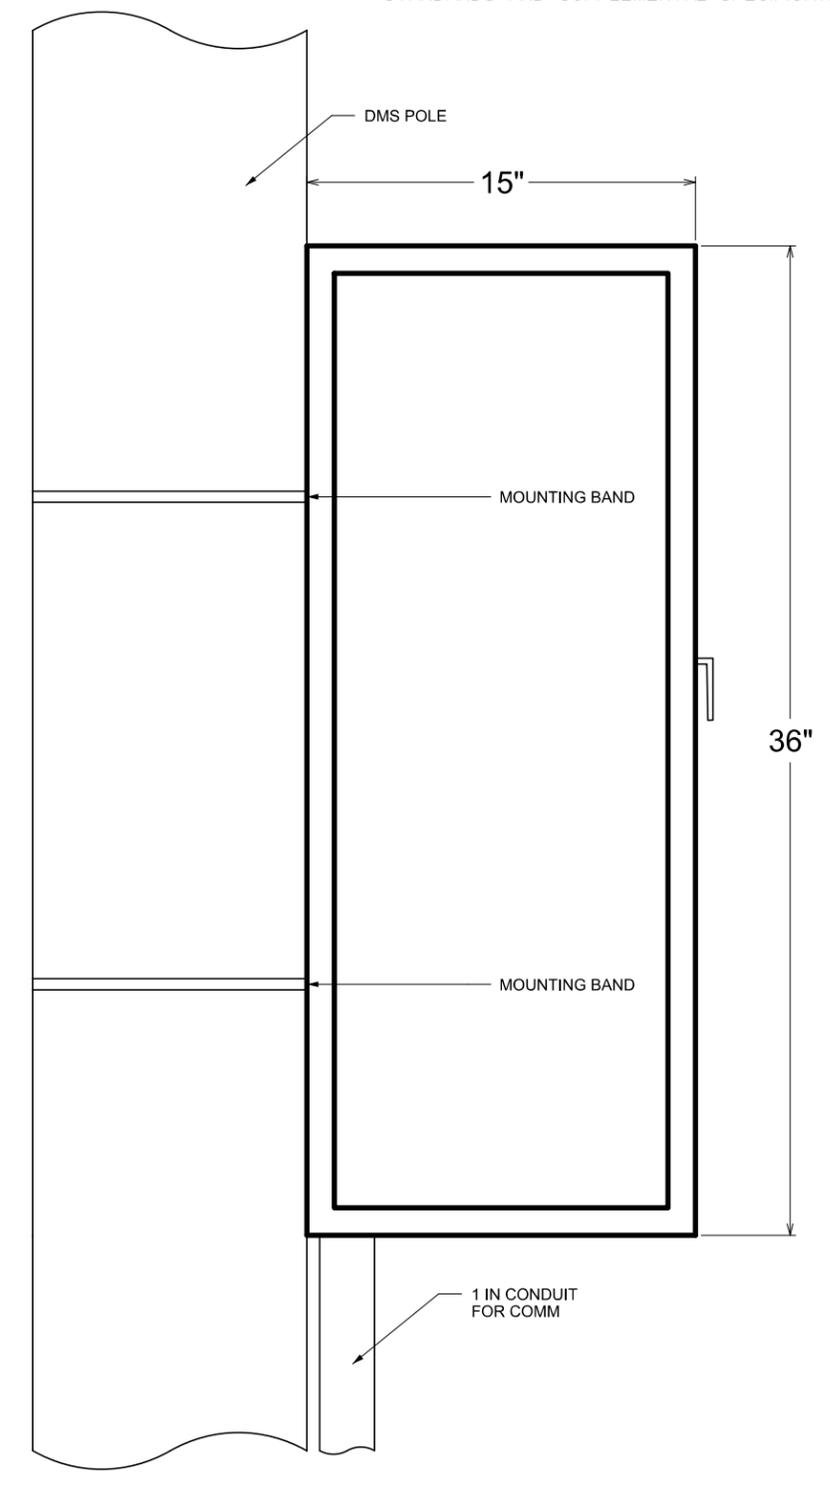

SIDE VIEW OF POLE MOUNTED CABINET
NO SCALE

LAYOUT	
DRAWN	
REVIEWED	

FILE NAME =	USER NAME = dmcointock	DESIGNED - DJM	REVISED -
ci:\pwise_work\do_not_delete\dms01359\027\ACKE-IT-sh-t-ITS500.sht		DRAWN - DJM	REVISED -
	PLOT SCALE = NA	CHECKED - SPG	REVISED -
	PLOT DATE = 3/6/2014	DATE - 3/6/2013	REVISED -

STATE OF ILLINOIS
DEPARTMENT OF TRANSPORTATION

ITS DETAILS
TYPICAL ITS CABINET

SCALE: NA SHEET NO. 7 OF 11 SHEETS STA. TO STA.

F.A.U. RTE.	SECTION	COUNTY	TOTAL SHEETS	SHEET NO.
5756	(81-1)M	ROCK ISLAND	217	133
CONTRACT NO. 64J68			ILLINOIS FED. AID PROJECT	

ITS-07