



STAGE 1

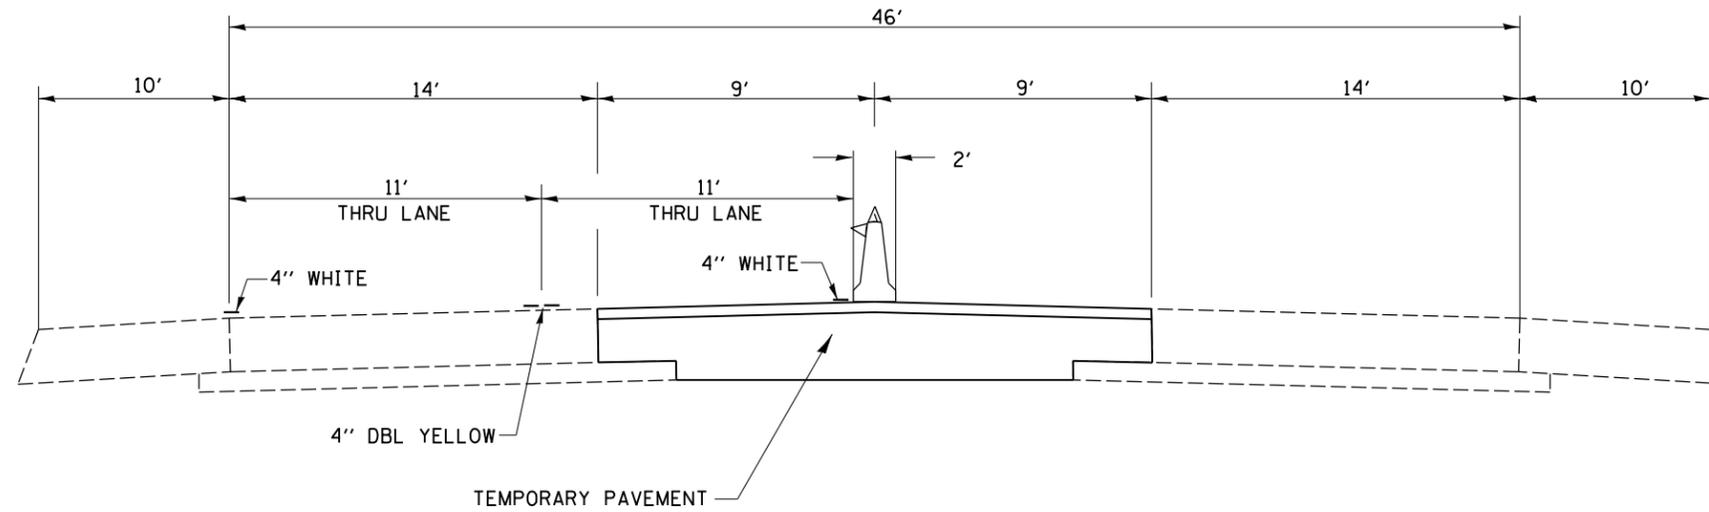

STAGE 2

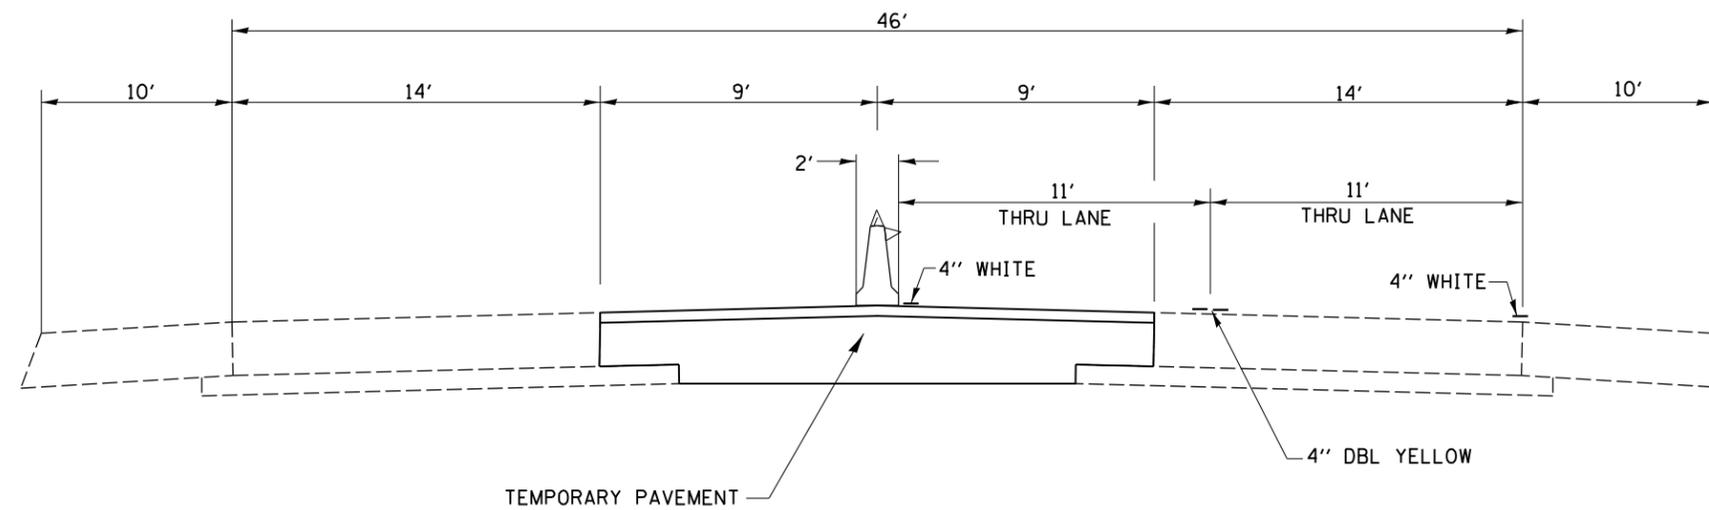

	DESIGNED - _____	REVISED - _____	STATE OF ILLINOIS DEPARTMENT OF TRANSPORTATION	TYPICAL SECTIONS STAGING		F.A.I. RTE. 39	SECTION D2 Bridge Painting 2014-3	COUNTY LEE	TOTAL SHEETS 35	SHEET NO. 6	
	DRAWN - _____	REVISED - _____		SCALE: _____	SHEET _____	OF _____	SHEETS	STA. _____	TO STA. _____	ILLINOIS FED. AID PROJECT	
	CHECKED - _____	REVISED - _____		CONTRACT NO. 64K10							
	DATE - _____	REVISED - _____									