


# PAINING DETAILS


CENTERLINE SKIP DASH PAVEMENT MARKING WIDTH SHALL BE 4" WHEN THE POSTED SPEED LIMIT IS UNDER 40 MPH AND 6" WHEN THE POSTED SPEED LIMIT IS 40 MPH AND OVER.

## EXIT RAMP


NOTE: GORE HATCHING PLACED ONLY WHEN SCHEDULED IN THE PLANS

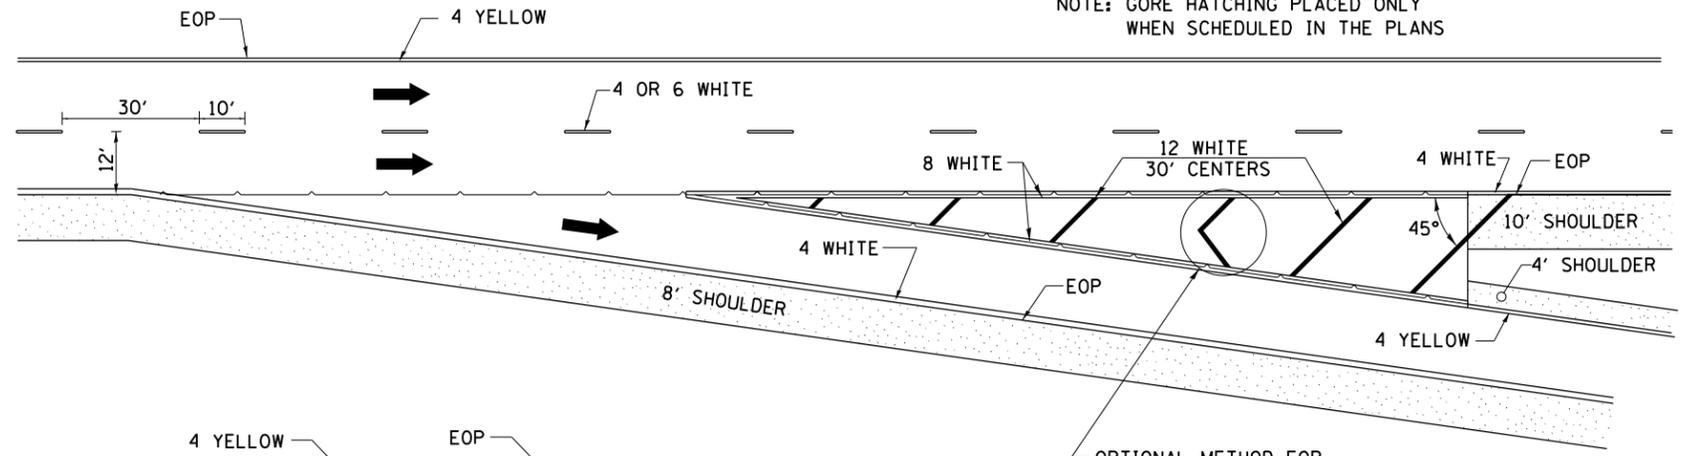

## ENTRANCE RAMP

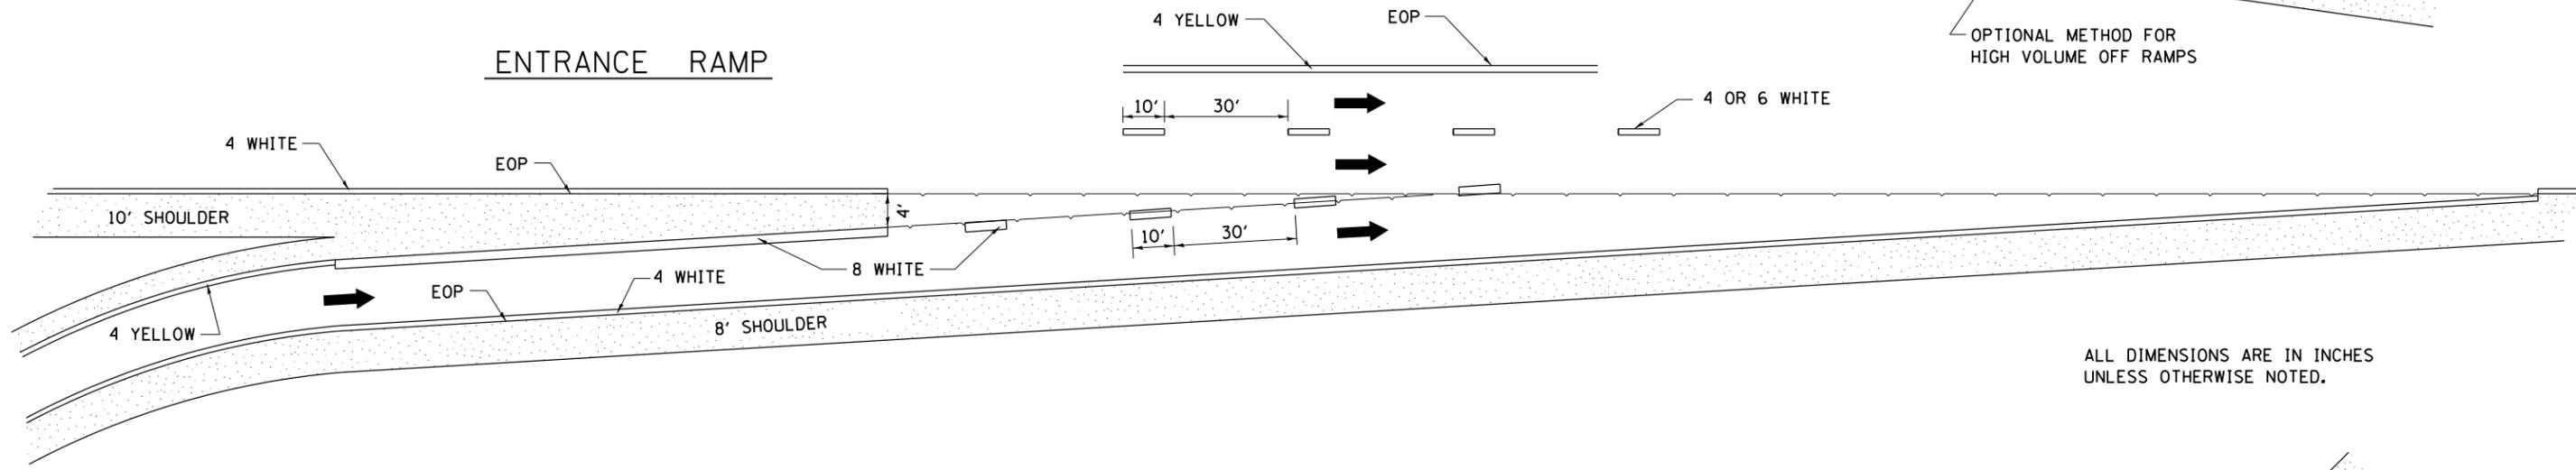

## CLOVERLEAF

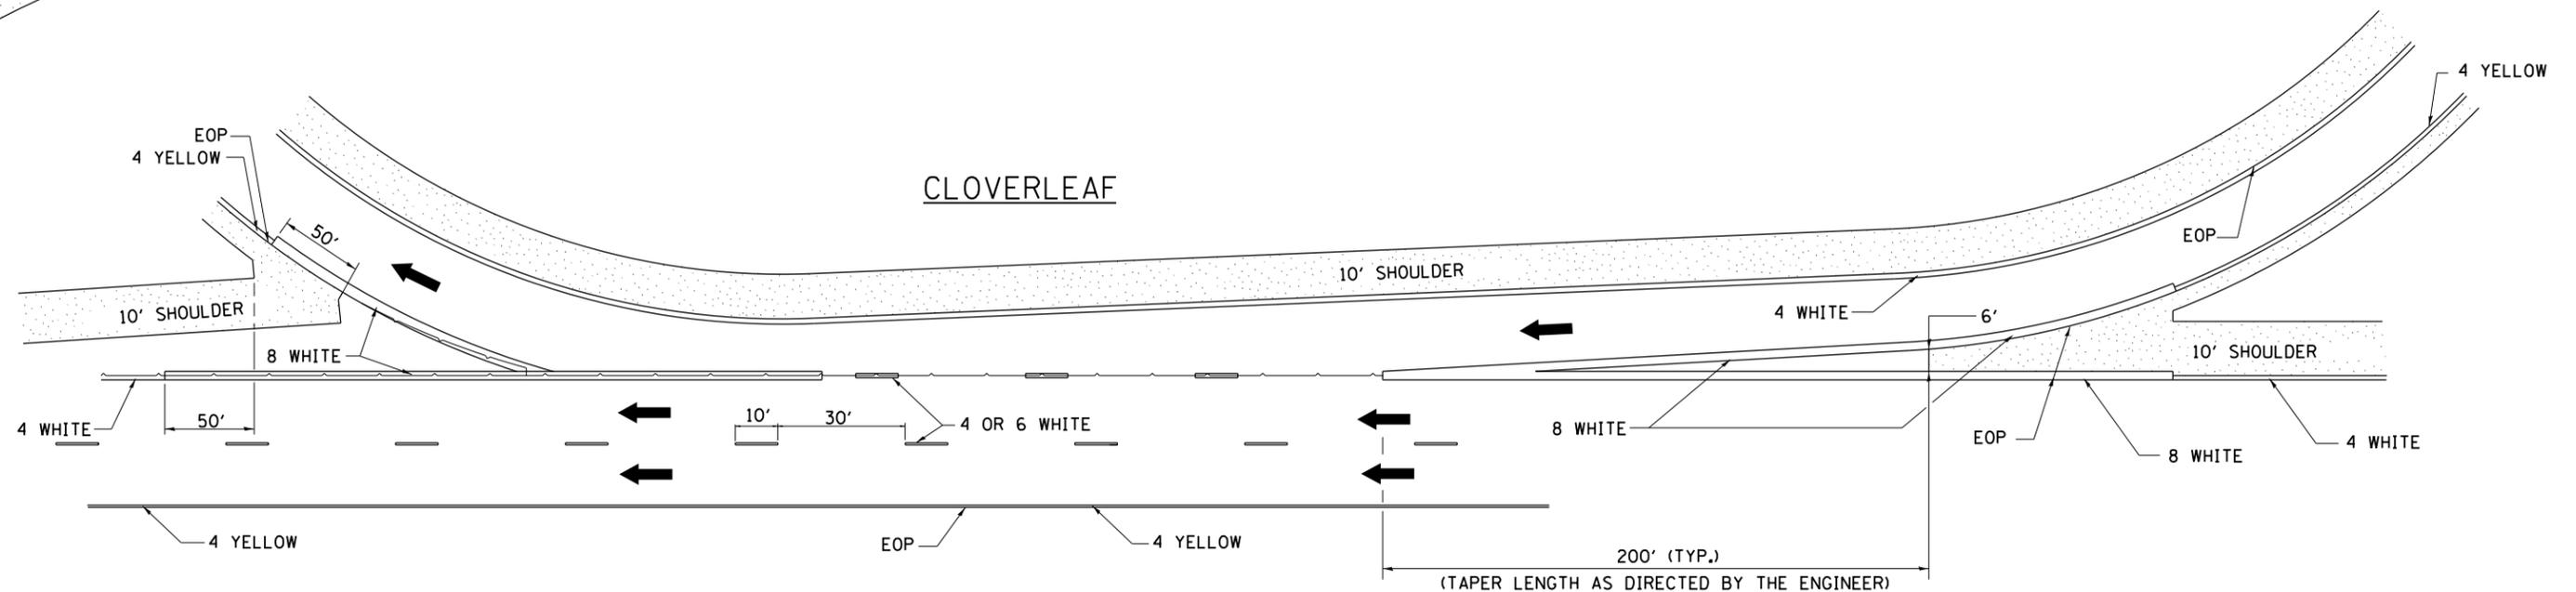

FILE NAME =	USER NAME = dosddd	DESIGNED -	REVISED - 8-27-13
D:\BR\Draw\Lee\64K11 Cleaning & Painting	SN 052-0046, 052-0047, 052-0048, 052-0049	CHECKED -	REVISED - 10-18-11
	PLOT SCALE = 100.0000' / in.	DATE -	REVISED -
	PLOT DATE = Mon Mar 17 11:58:32 2014		REVISED -

STATE OF ILLINOIS  
DEPARTMENT OF TRANSPORTATION

REGION 2 / DISTRICT 2 STANDARD

SCALE: \_\_\_\_\_ SHEET NO. \_\_\_ OF \_\_\_ SHEETS STA. \_\_\_\_\_ TO STA. \_\_\_\_\_

F.A.I. RTE.	SECTION	COUNTY	TOTAL SHEETS	SHEET NO.
39	D2 BRIDGE PAINTING 2014-4	LEE	32	16
FED. ROAD DIST. NO. - ILLINOIS FED. AID PROJECT			CONTRACT NO. 64K11	