


TYPICAL ISLAND

PAINT PAVEMENT MARKING WILL BE USED NORTH OF THE PROJECT LIMITS, AND WILL BE APPLIED IN 2 APPLICATIONS

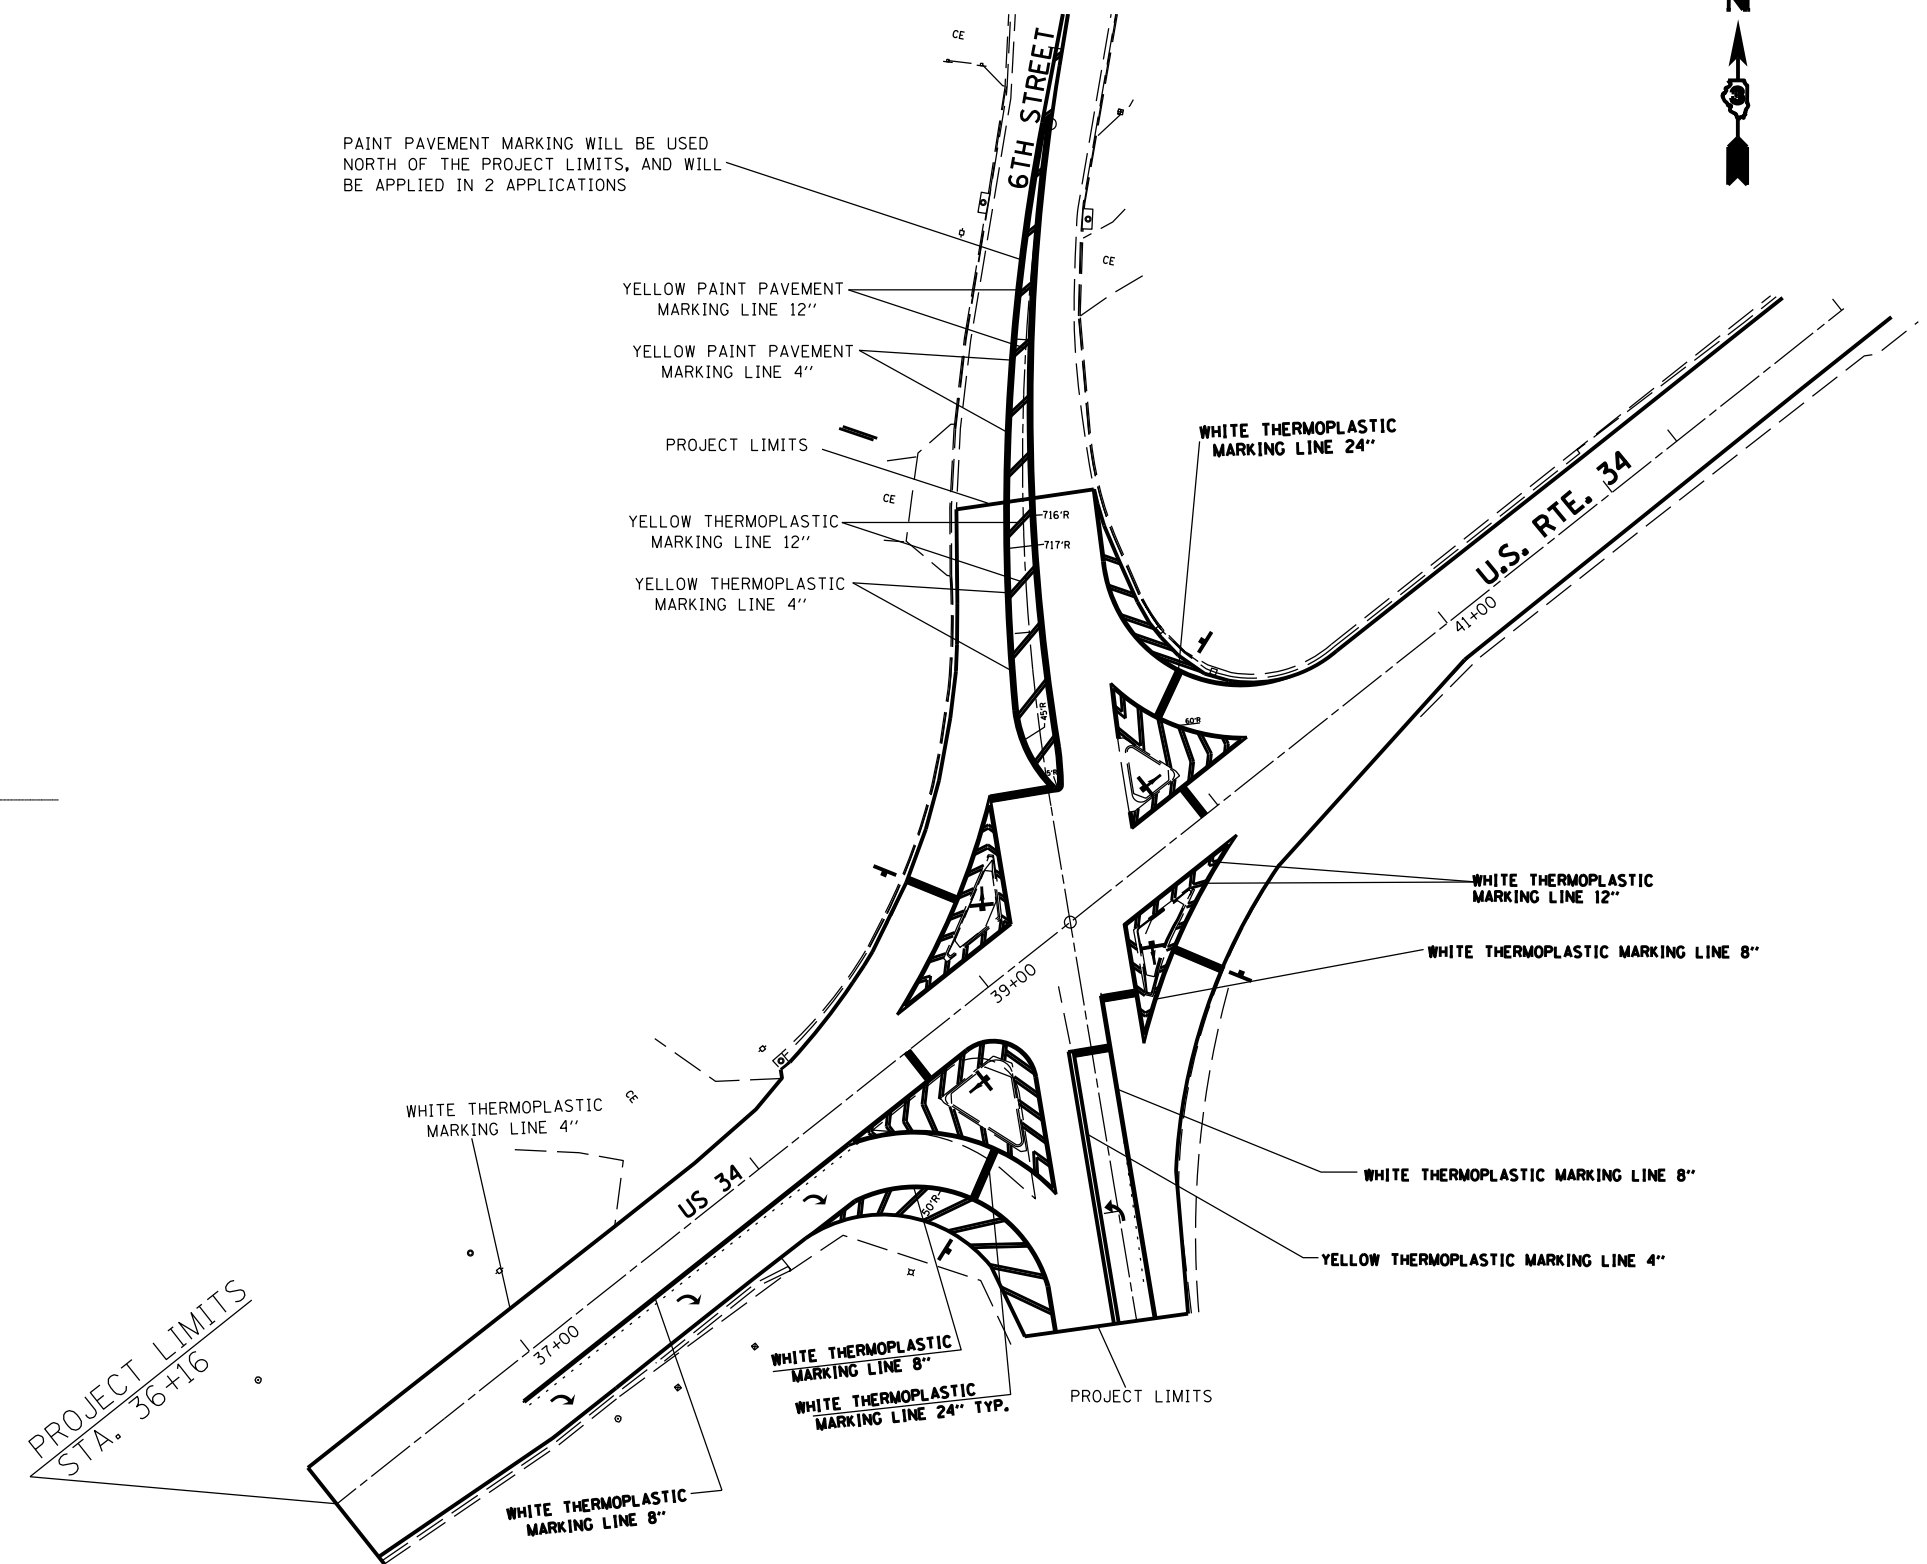

FILE NAME = *FILEL*	USER NAME = *USER*	DESIGNED -	REVISED -	STATE OF ILLINOIS DEPARTMENT OF TRANSPORTATION	DETAILS			F.A.S RTE. 1249	SECTION (231RS-7)	COUNTY BUREAU	TOTAL SHEETS 16	SHEET NO. 10
	PLOT SCALE = *SCALE*	DRAWN -	REVISED -		SCALE:	SHEET NO.	OF	SHEETS	STA.	TO STA.	CONTRACT NO. 66A02	
	PLOT DATE = *DATE*	CHECKED -	REVISED -								ILLINOIS FED. AID PROJECT	
		DATE -	REVISED -									