

STATE OF ILLINOIS
DEPARTMENT OF TRANSPORTATION
DIVISION OF HIGHWAYS
PROPOSED
HIGHWAY PLANS

F.A.P. RTE.	SECTION	COUNTY	TOTAL SHEETS	SHEET NO.
VAR	*	BUR-LAS	9	1
ILLINOIS			CONTRACT NO. 66D87	
•INTERMITTENT SPRING ROAD REPAIR 2014-2				

INDEX OF SHEETS,



- 1 COVER SHEET
- 2 ADT INFORMATION, GENERAL NOTES, PROJECT LOCATION INFORMATION
- 3 - 4 SUMMARY OF QUANTITIES
- 5 - 6 TYPICAL SECTIONS
- 7 - 8 SCHEDULES OF QUANTITIES
- 9 DETAILS

LIST OF ILLINOIS DOT HIGHWAY STANDARDS

- 000001-06 STANDARD SYMBOLS, ABBREVIATIONS AND PATTERNS
- 001006 DECIMAL OF AN INCH AND OF A FOOT
- 701001-02 OFF-ROAD OPERATIONS 2L, 2W, MORE THAN 15' (4.5 m) AWAY
- 701006-05 OFF-ROAD OPERATIONS 2L, 2W, 15' (4.5 m) TO 24" (600 mm) FROM PAVEMENT EDGE
- 701101-04 OFF-ROAD OPERATIONS MULTILANE, 15' (4.5 m) TO 24" (600 mm) FROM PAVEMENT EDGE
- 701301-04 LANE CLOSURE, 2L, 2W, SHORT TIME OPERATIONS
- 701306-03 LANE CLOSURE, 2L, 2W, SLOW MOVING OPERATIONS DAY ONLY, FOR SPEEDS ≥ 45 MPH
- 701311-03 LANE CLOSURE, 2L, 2W, MOVING OPERATIONS - DAY ONLY
- 701601-09 URBAN LANE CLOSURE, MULTILANE, 1W OR 2W WITH NONTRAVERSABLE MEDIAN
- 701901-03 TRAFFIC CONTROL DEVICES
- 886001-01 DETECTOR LOOP INSTALLATIONS
- 886006-01 TYPICAL LAYOUT FOR DETECTION LOOPS

VARIOUS ROUTES
SECTION INTMT SPRING RD REPAIR 2014-2
PROJECT
MILING AND RESURFACING
BUREAU & LASALLE COUNTIES

C-93-116-14

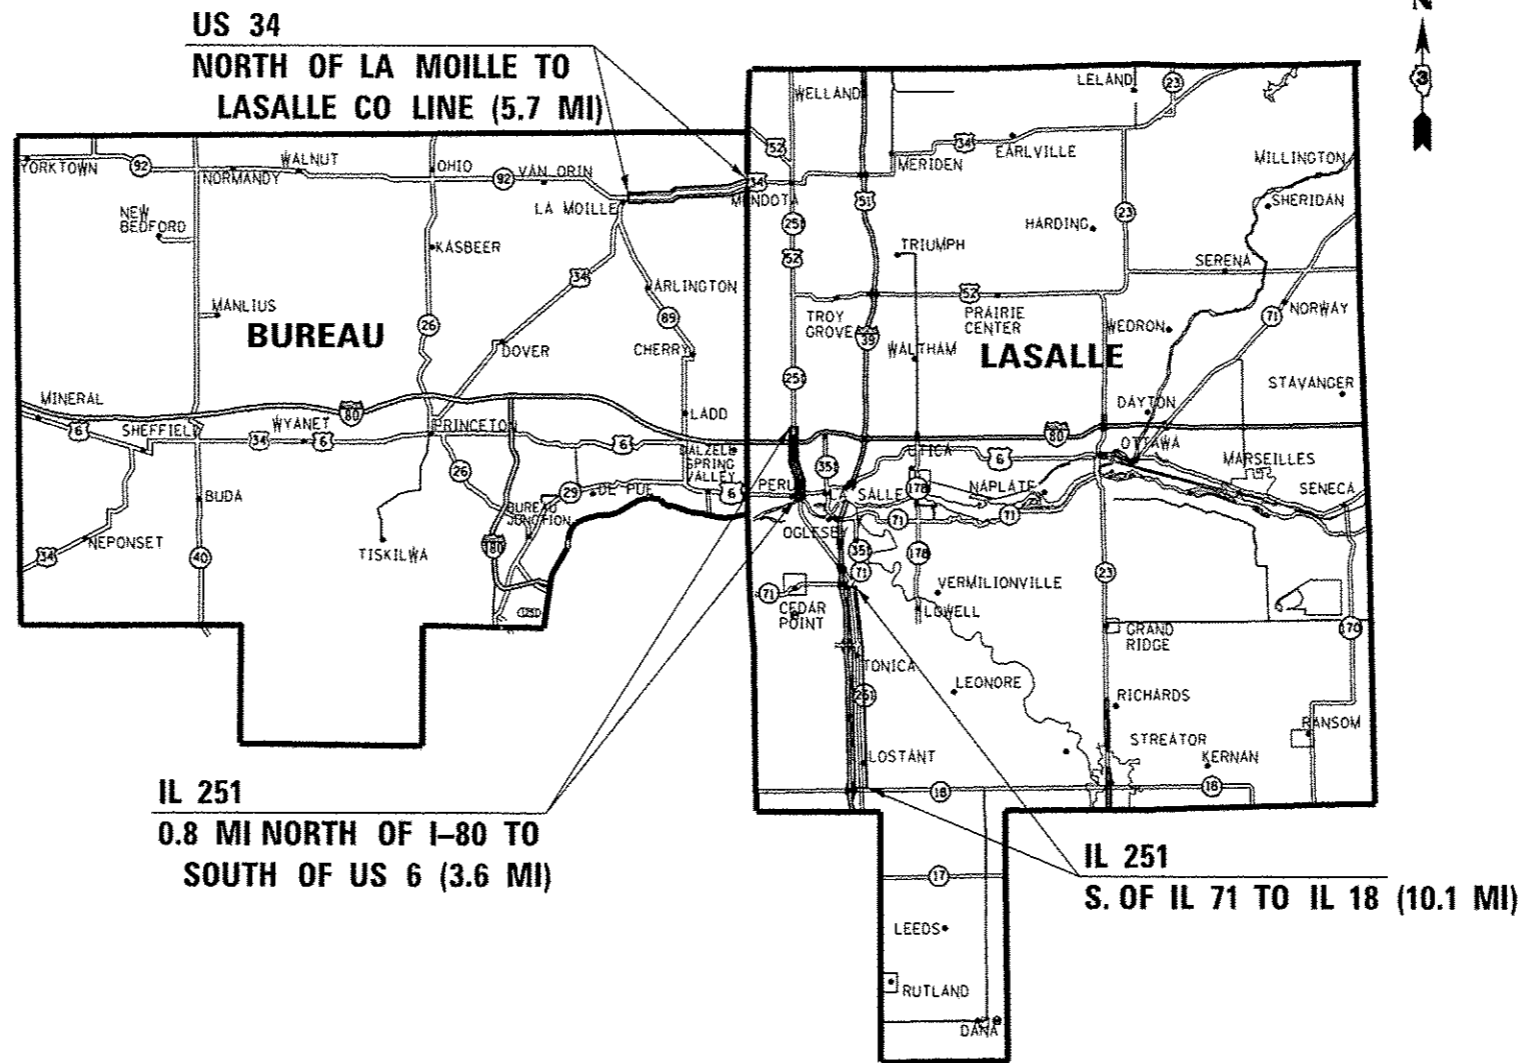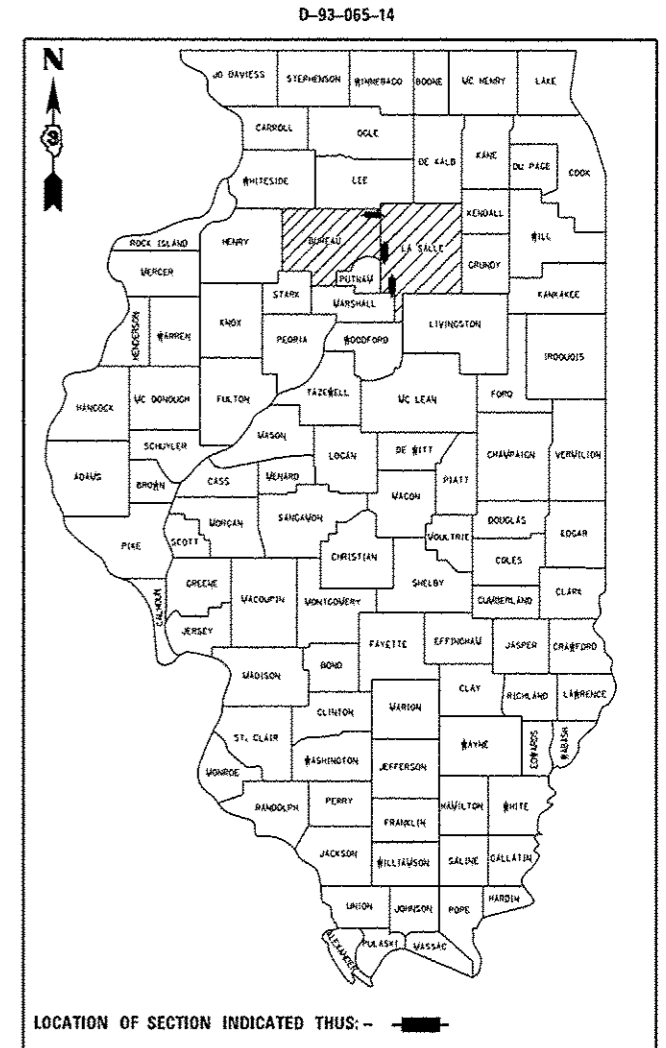

J.U.L.I.E.
 JOINT UTILITY LOCATION INFORMATION FOR EXCAVATION
 1-800-892-0123
 OR 811

PROJECT ENGINEER: CRAIG REED, P.E.
UNIT CHIEF: BRAD DUNCAN, P.E.
 DISTRICT 3 NO. (815) 434-6131
CONTRACT NO. 66D87

GROSS & NET LENGTH = 98847.84 FT. = 19.4 MILES

SEE SHEET 2 FOR ADT INFORMATION

STATE OF ILLINOIS
 DEPARTMENT OF TRANSPORTATION
 DIVISION OF HIGHWAYS

SUBMITTED *April 11 20 14*
Paul Woutsch
 DEPUTY DIRECTOR OF HIGHWAYS, REGION ENGINEER

May 9 20 14
John D. Barancelli, P.E./sr
 ENGINEER OF DESIGN AND ENVIRONMENT

May 9 20 14
Omer Osman, P.E./k
 DIRECTOR OF HIGHWAYS, CHIEF ENGINEER

PRINTED BY THE AUTHORITY
OF THE STATE OF ILLINOIS