


SOUTHBOUND LANES  
RT. STA 459+82 TO STA. 492+32

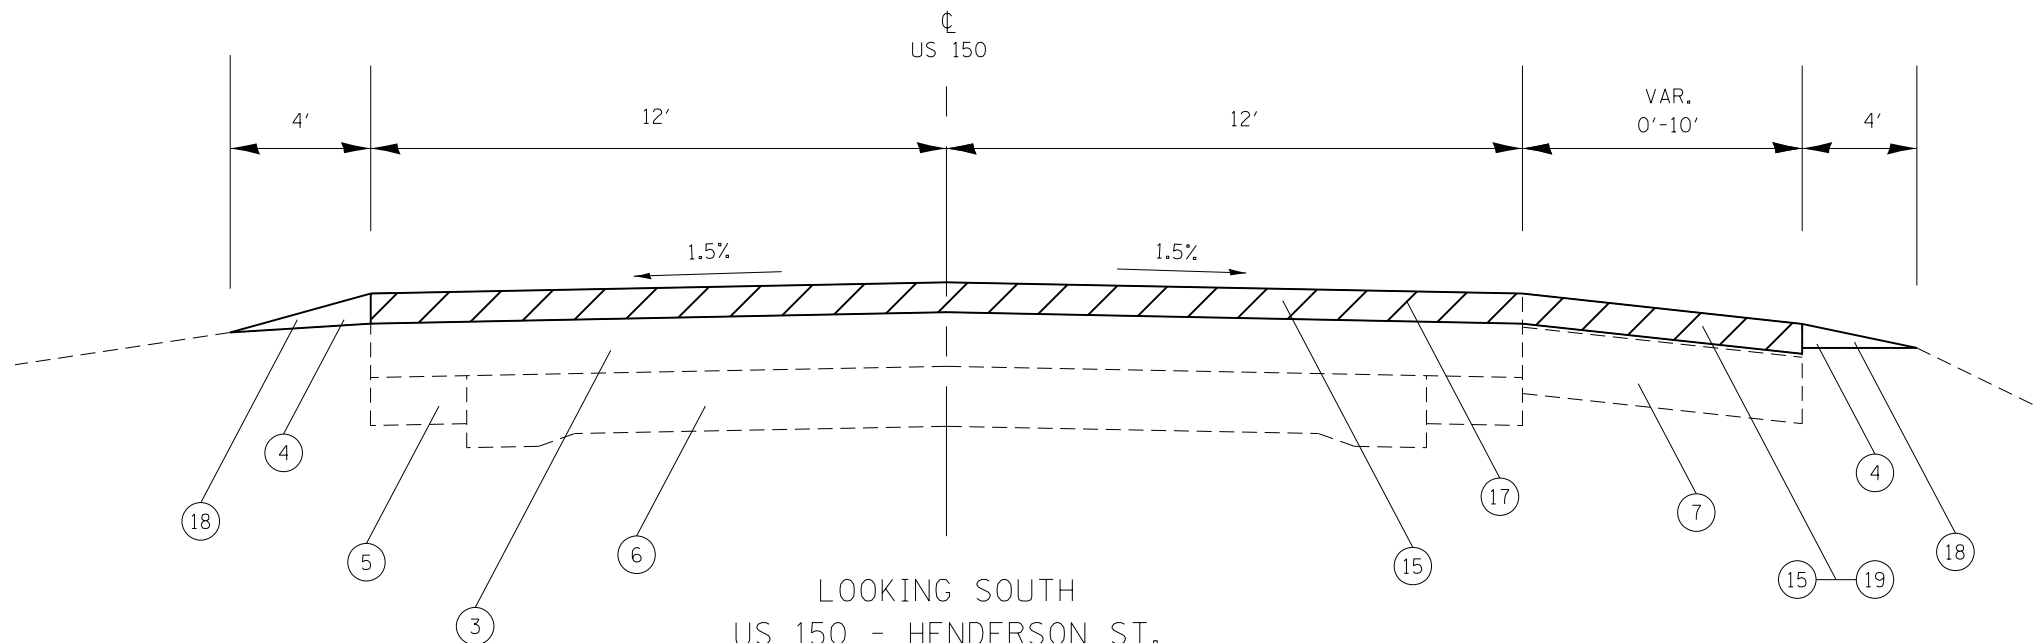

LOOKING SOUTH  
US 150 - HENDERSON ST.  
SOUTHBOUND LANES  
STA 455+83.2 TO STA. 459+82

**LEGEND**

- ① EXIST. P.C.C. PAVEMENT - 8"
- ② EXIST. CONCRETE MEDIAN
- ③ EXIST. BITUMINOUS OVERLAY - 3" MIN.
- ④ EXIST. AGGREGATE SHOULDERS
- ⑤ EXIST. P.C.C. WIDENING - 8"-10"
- ⑥ EXIST. CONCRETE PAVEMENT 9"-6"-9"
- ⑦ EXIST. BITUMINOUS SHOULDER - 8" +/-
- ⑧ EXIST. COMBINATION CURB & GUTTER

- ⑭ PROP. 3/4" BIT. SURFACE REMOVAL
- ⑮ PROP. 1 1/2" BIT. SURFACE REMOVAL
- ⑯ PROP. 3/4" LEVEL BINDER
- ⑰ PROP. 1 1/2" BIT. SURFACE COURSE
- ⑱ PROP. AGG. SHOULDER, TYPE B
- ⑲ HMA SHOULDERS (1 1/2")

TO BE REMOVED

FILE NAME =  
D468B65-sht-plan.dgn  
Default

USER NAME = aubreys  
DRAWN -  
PLOT SCALE = 40.0000' / in.  
PLOT DATE = 3/20/2014

DESIGNED -  
CHECKED -  
DATE -

REVISED -  
REVISED -  
REVISED -  
REVISED -

**STATE OF ILLINOIS  
DEPARTMENT OF TRANSPORTATION**

**TYPICAL SECTIONS**

SCALE: SHEET OF SHEETS STA. TO STA.

F.A.U. RTE.	SECTION	COUNTY	TOTAL SHEETS	SHEET NO.
6791	126R5-4	KNOX	76	17
CONTRACT NO. 68B65				
ILLINOIS FED. AID PROJECT				