




STA. 431+62.7 TO 432+30.8  
 INCIDENTAL HOT-MIX ASPHALT SURFACING = 3.2 TONS  
 HOT-MIX ASPHALT SURFACE REMOVAL - BUTT JOINT = 38.5 SQ. YD.

LEGEND	
	HMA SHOULDERS
	INCIDENTAL HMA
	HMA SURFACE REMOVAL BUTT JOINT
	HMA SURFACE REMOVAL VARIABLE DEPTH

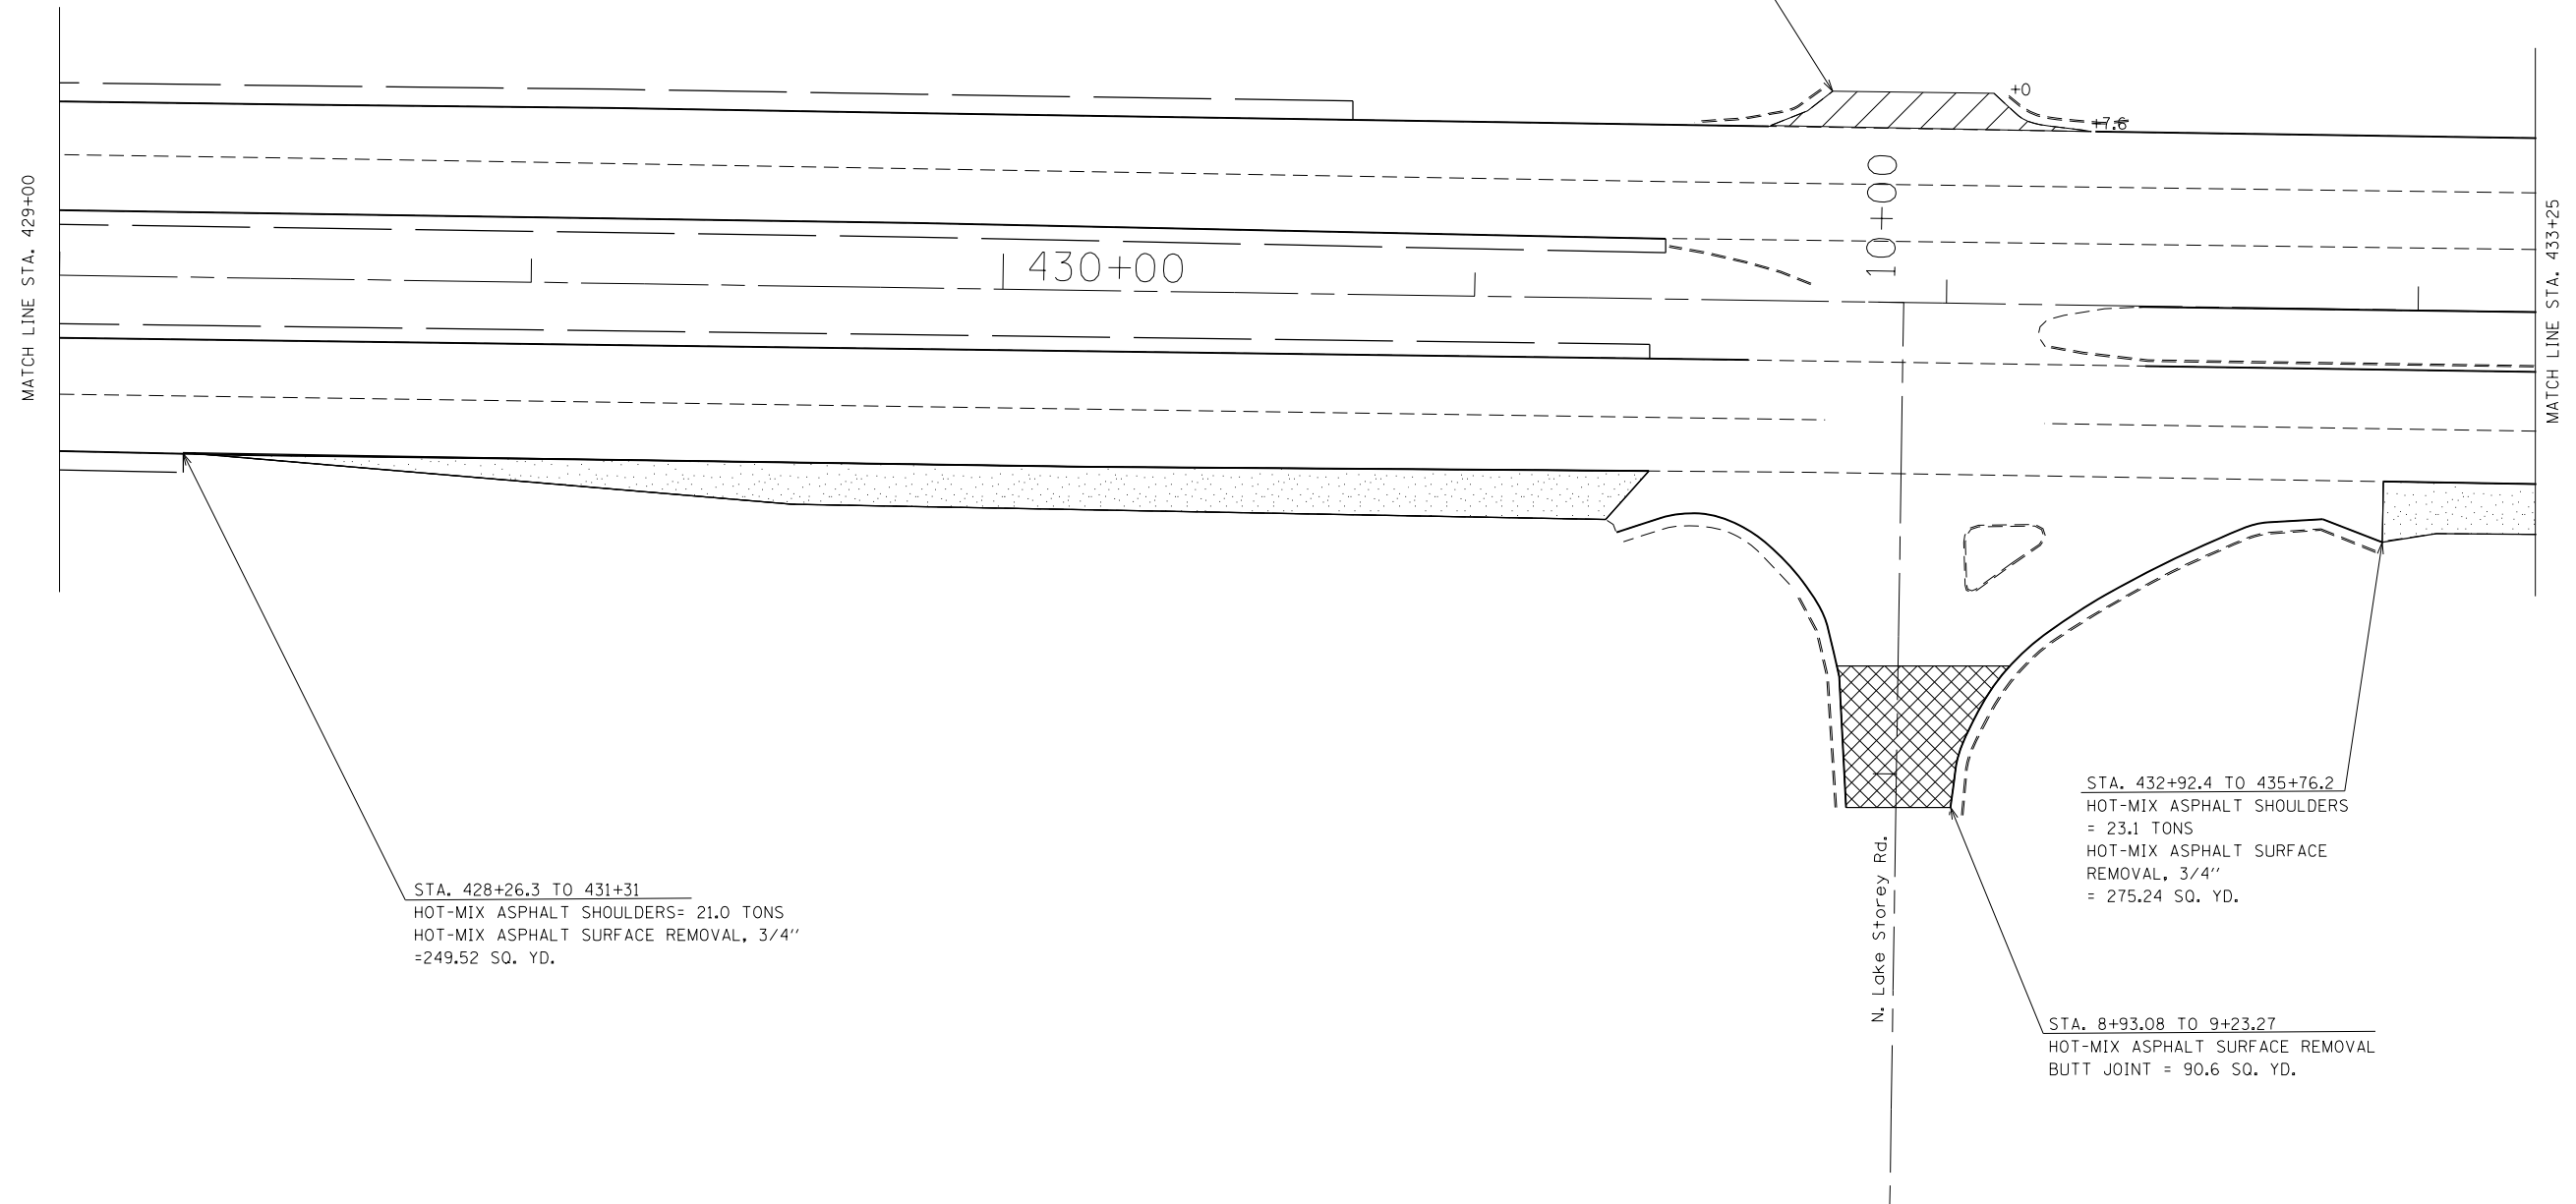

STA. 428+26.3 TO 431+31  
 HOT-MIX ASPHALT SHOULDERS= 21.0 TONS  
 HOT-MIX ASPHALT SURFACE REMOVAL, 3/4"  
 =249.52 SQ. YD.

STA. 432+92.4 TO 435+76.2  
 HOT-MIX ASPHALT SHOULDERS  
 = 23.1 TONS  
 HOT-MIX ASPHALT SURFACE  
 REMOVAL, 3/4"  
 = 275.24 SQ. YD.

STA. 8+93.08 TO 9+23.27  
 HOT-MIX ASPHALT SURFACE REMOVAL  
 BUTT JOINT = 90.6 SQ. YD.

FILE NAME = D468B65-sht-plan.dgn	USER NAME = aubreys	DESIGNED -	REVISED -
Default	PLOT SCALE = 40.0000' / in.	DRAWN -	REVISED -
	PLOT DATE = 3/20/2014	CHECKED -	REVISED -
		DATE -	REVISED -

**STATE OF ILLINOIS  
 DEPARTMENT OF TRANSPORTATION**

<b>GENERAL PLAN SHEET</b>			
<b>SHEET 3 OF 17</b>			
SCALE:	SHEET	OF	SHEETS
	STA.	TO	STA.

F.A.U. RTE.	SECTION	COUNTY	TOTAL SHEETS	SHEET NO.
6791	126R5-4	KNOX	76	22
CONTRACT NO. 68B65				
ILLINOIS FED. AID PROJECT				