


**LEGEND**

- HMA SHOULDERS
- INCIDENTAL HMA
- HMA SURFACE REMOVAL BUTT JOINT
- HMA SURFACE REMOVAL VARIABLE DEPTH

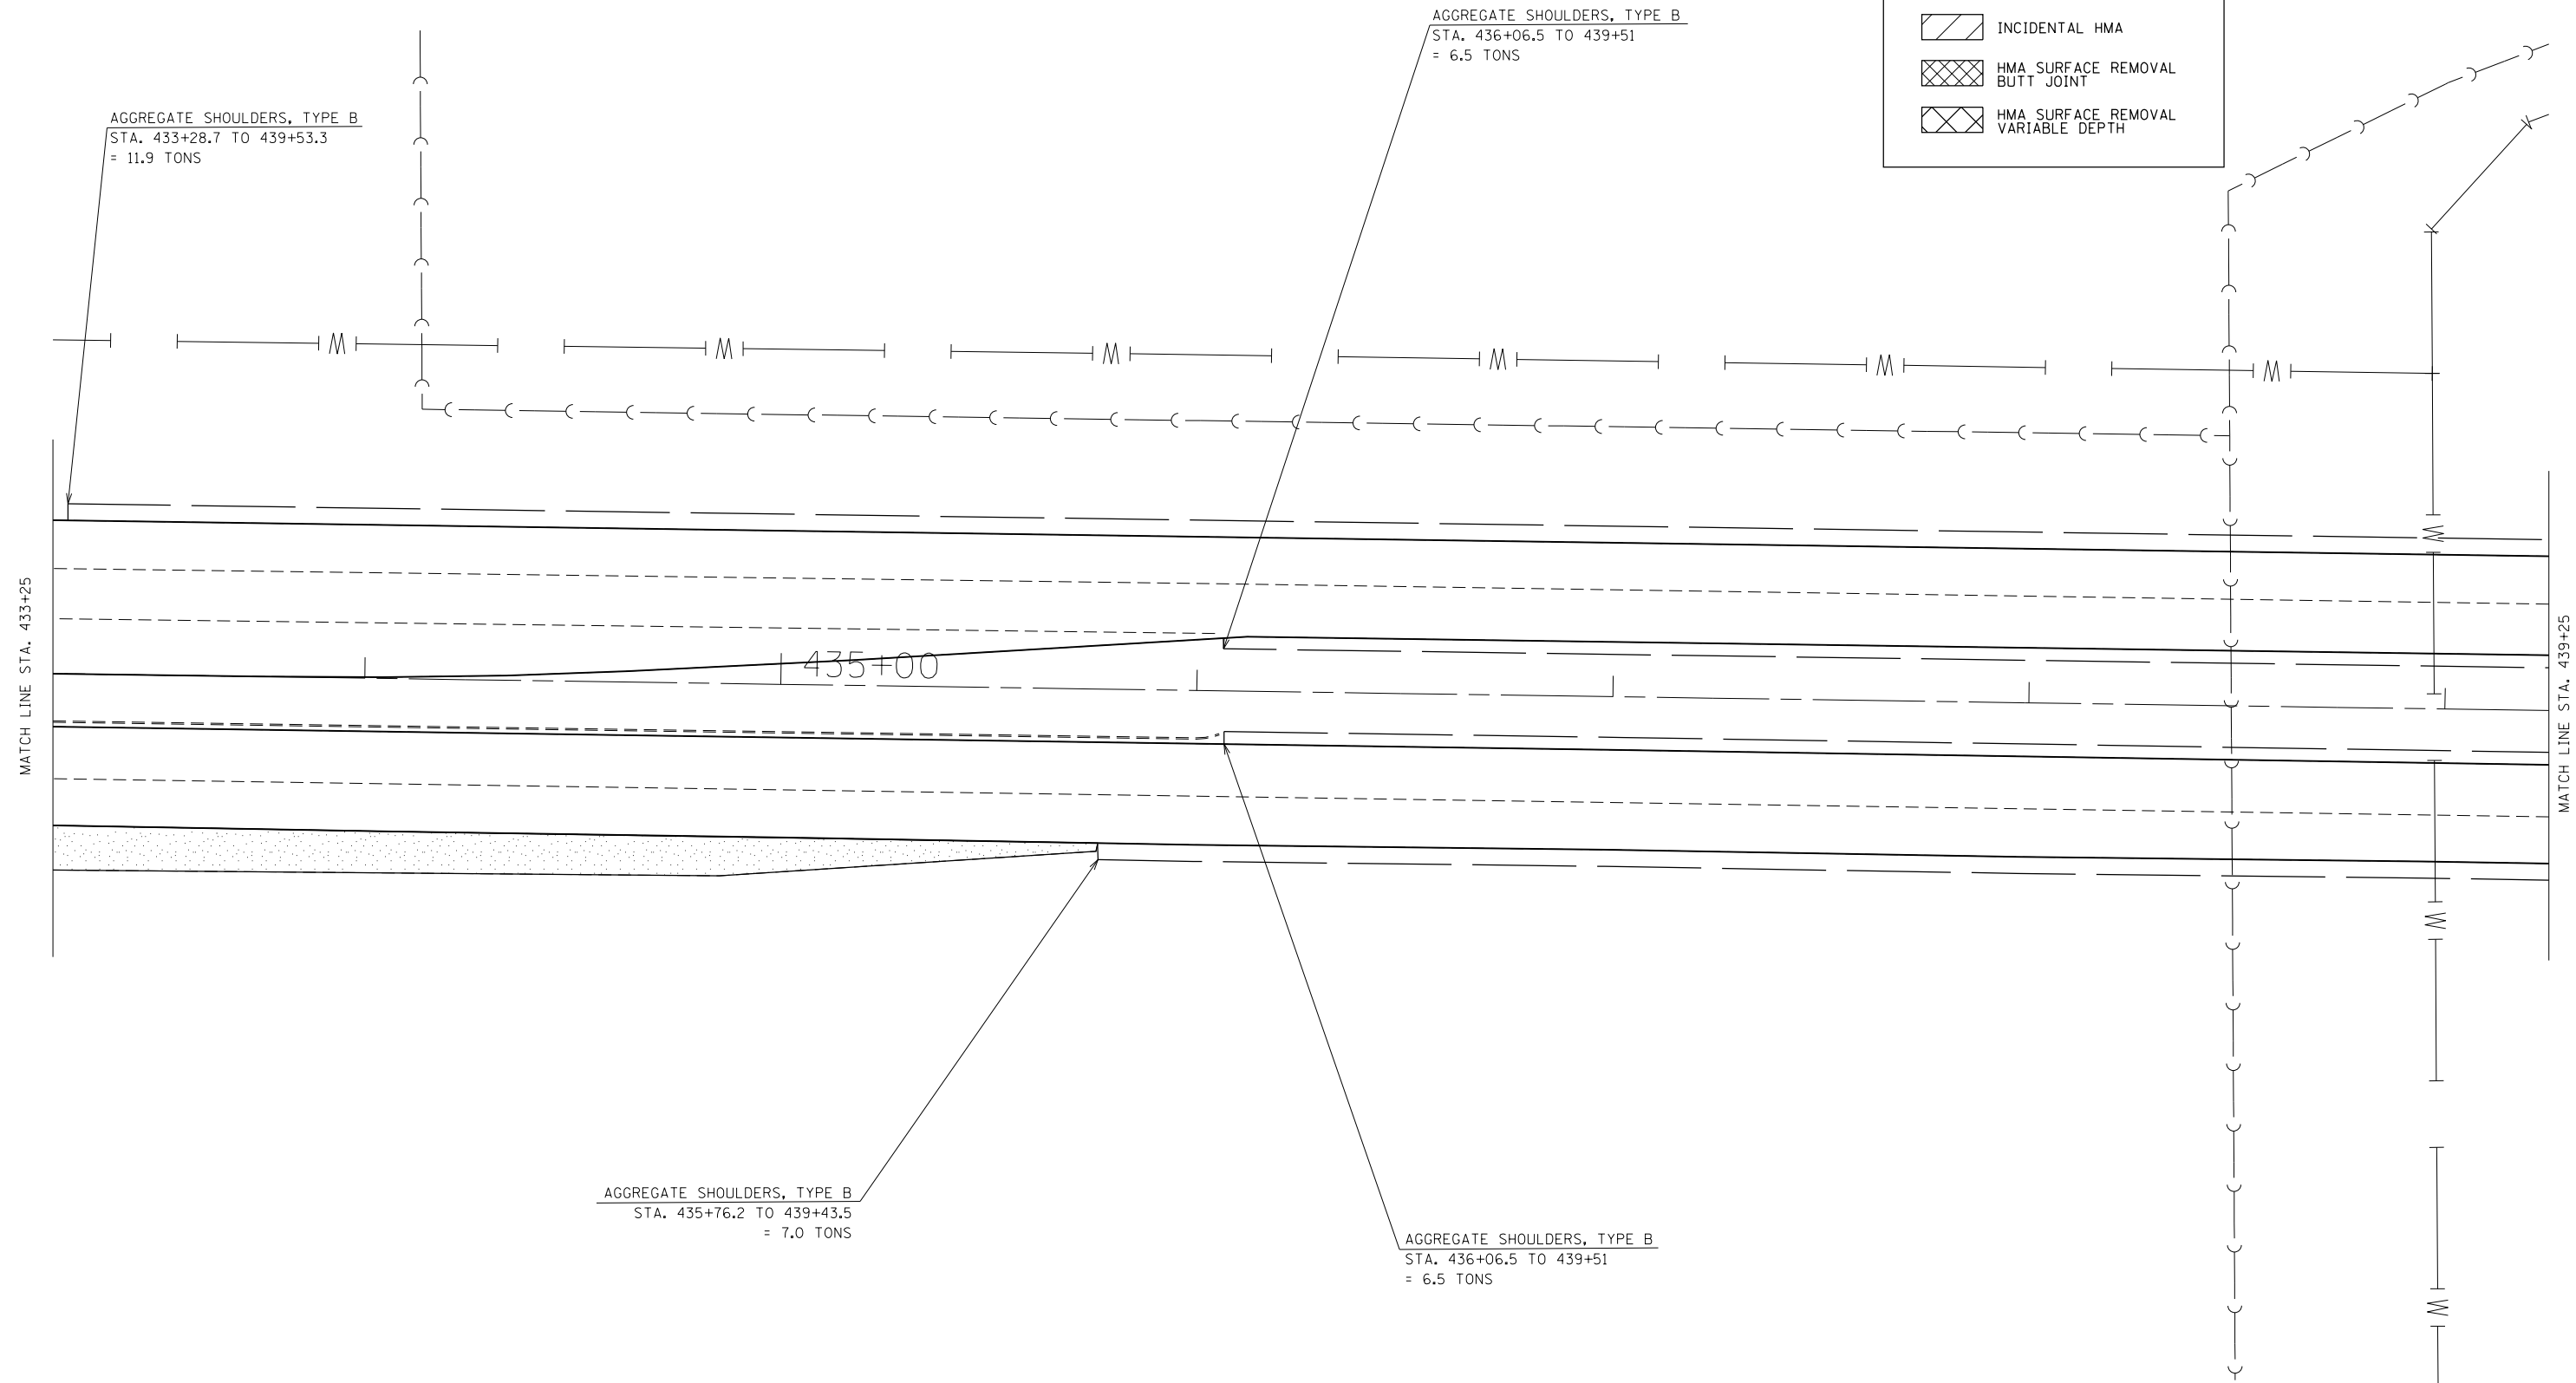

FILE NAME = D468865-sht-plan.dgn	USER NAME = aubreys	DESIGNED -	REVISED -
Default	PLOT SCALE = 40.0000' / in.	DRAWN -	REVISED -
	PLOT DATE = 3/20/2014	CHECKED -	REVISED -
		DATE -	REVISED -

**STATE OF ILLINOIS  
DEPARTMENT OF TRANSPORTATION**

<b>GENERAL PLAN SHEET SHEET 4 OF 17</b>			
SCALE:	SHEET	OF	SHEETS
	STA.	TO	STA.

F.A.U. RTE. 6791	SECTION 126RS-4	COUNTY KNOX	TOTAL SHEETS 76	SHEET NO. 23
CONTRACT NO. 68B65				
ILLINOIS FED. AID PROJECT				