




LEGEND

- HMA SHOULDERS
- INCIDENTAL HMA
- HMA SURFACE REMOVAL BUTT JOINT
- HMA SURFACE REMOVAL VARIABLE DEPTH

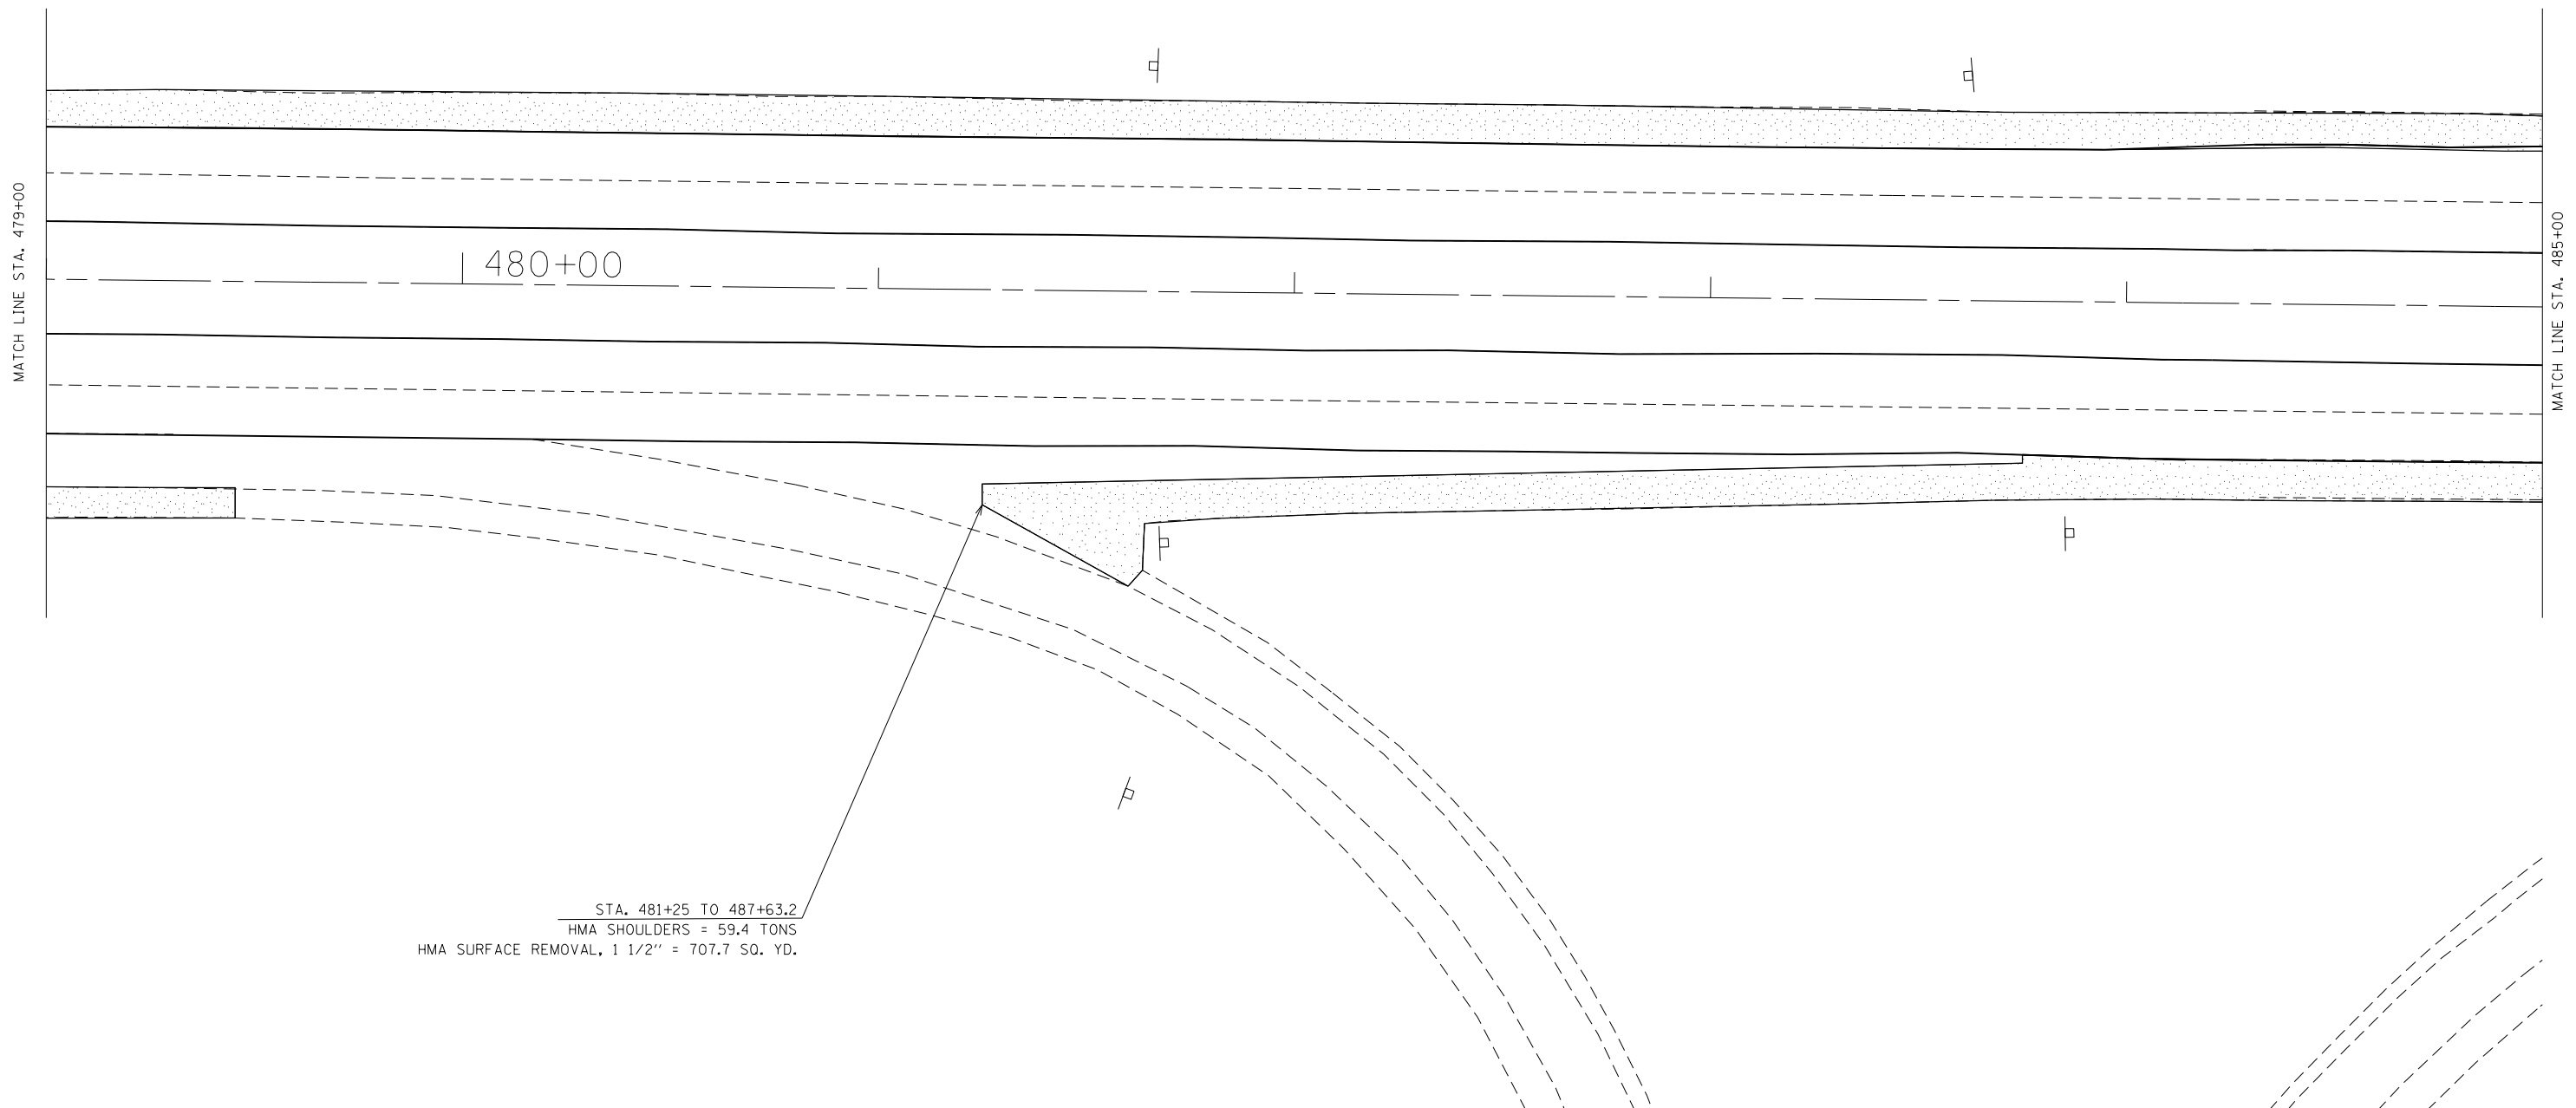

STA. 481+25 TO 487+63.2
 HMA SHOULDERS = 59.4 TONS
 HMA SURFACE REMOVAL, 1 1/2" = 707.7 SQ. YD.

| | | | |
|-------------------------------------|-----------------------------|------------|-----------|
| FILE NAME = D468865-sht-plan.dgn | USER NAME = aubreys | DESIGNED - | REVISED - |
| Default | | DRAWN - | REVISED - |
| | PLOT SCALE = 40.0000' / in. | CHECKED - | REVISED - |
| | PLOT DATE = 3/20/2014 | DATE - | REVISED - |

**STATE OF ILLINOIS
DEPARTMENT OF TRANSPORTATION**

**GENERAL PLAN SHEET
SHEET 13 OF 17**

SCALE: SHEET OF SHEETS STA. TO STA.

| F.A.U. RTE. | SECTION | COUNTY | TOTAL SHEETS | SHEET NO. |
|---------------------------|---------|--------|--------------|-----------|
| 6791 | 126RS-4 | KNOX | 76 | 32 |
| CONTRACT NO. 68B65 | | | | |
| ILLINOIS FED. AID PROJECT | | | | |