


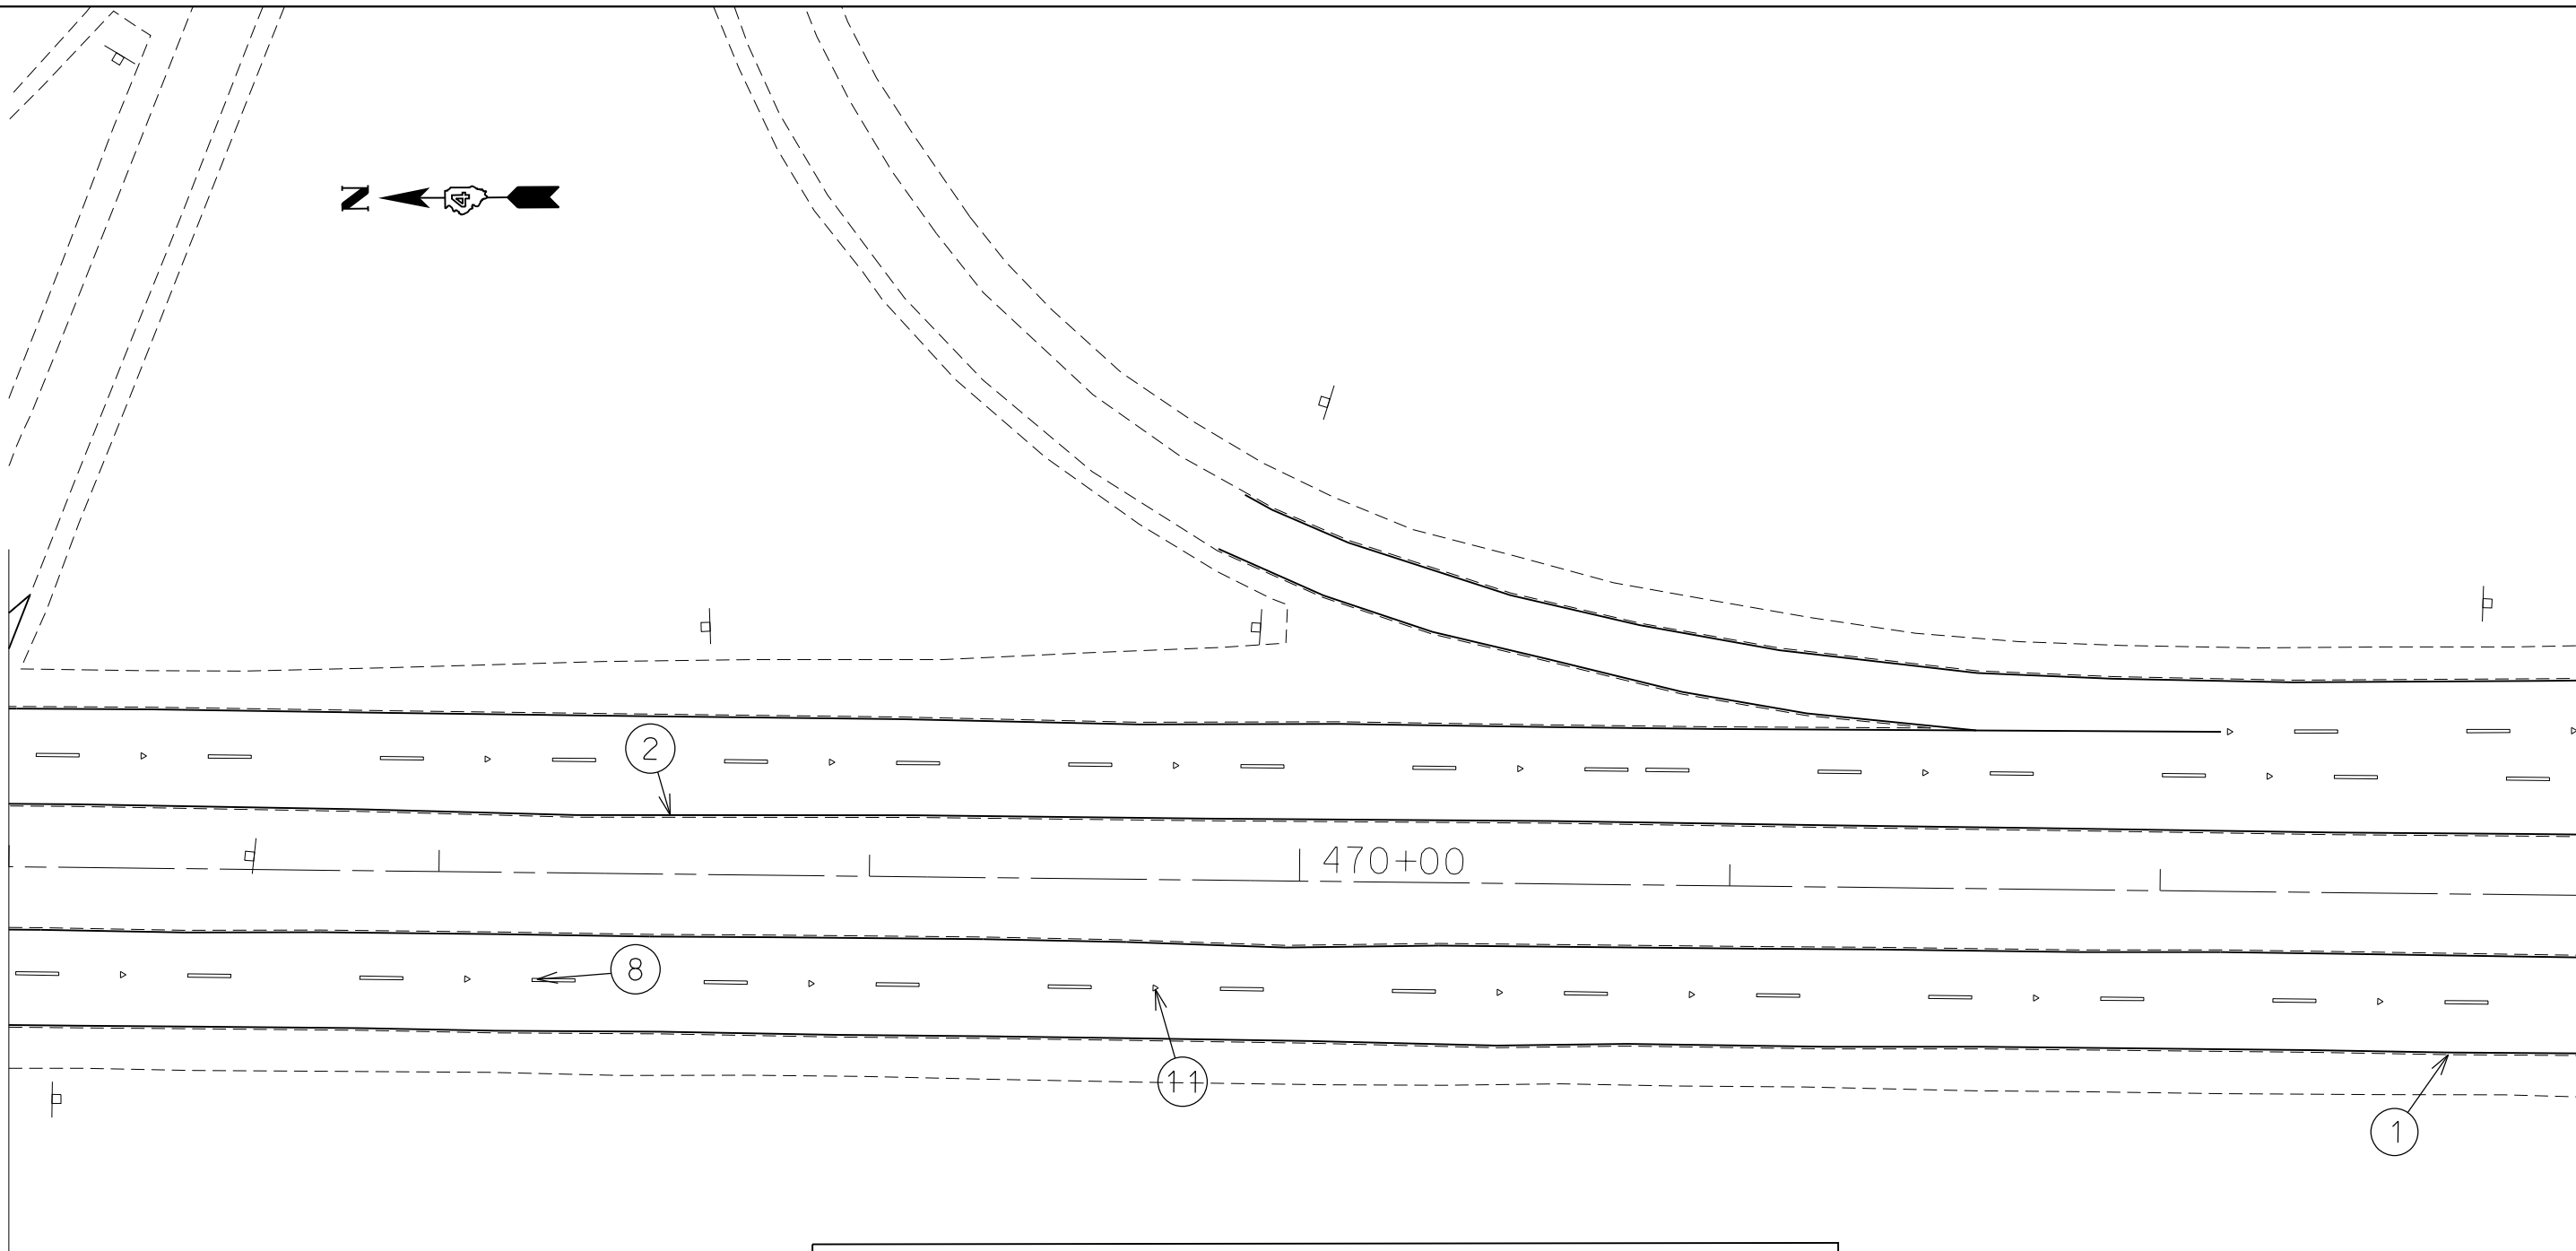

MATCH LINE STA. 467+00

MATCH LINE STA. 473+00



MODIFIED URETHANE PAVEMENT LEGEND			
①	4" SOLID (WHITE)	⑦	4" DOUBLE SOLID (YELLOW)
②	4" SOLID (YELLOW)	⑧	6" SKIP DASH (WHITE)
③	8" SOLID (WHITE)	⑨	8" DOTTED (WHITE)
④	12" SOLID (WHITE)	⑩	LETTERS AND SYMBOLS (WHITE)
⑤	12" SOLID (YELLOW)	⑪	RPM's - ONE WAY CRYSTAL MARKER
⑥	24" SOLID (WHITE)	⑫	RPM's - ONE WAY AMBER MARKER

SEE CADD STANDARD 780001-D4

FILE NAME = D468B65-sht-plan.dgn	USER NAME = aubreygs	DESIGNED -	REVISED -
Default	PLOT SCALE = 40.0000' / in.	DRAWN -	REVISED -
	PLOT DATE = 3/20/2014	CHECKED -	REVISED -
		DATE -	REVISED -

**STATE OF ILLINOIS
DEPARTMENT OF TRANSPORTATION**

PROPOSED PAVEMENT MARKINGS			
SHEET 10 OF 16			
SCALE:	SHEET	OF	SHEETS
	STA.	TO	STA.

F.A.U. RTE.	SECTION	COUNTY	TOTAL SHEETS	SHEET NO.
6791	126RS-4	KNOX	76	46
CONTRACT NO. 68B65				
ILLINOIS FED. AID PROJECT				