

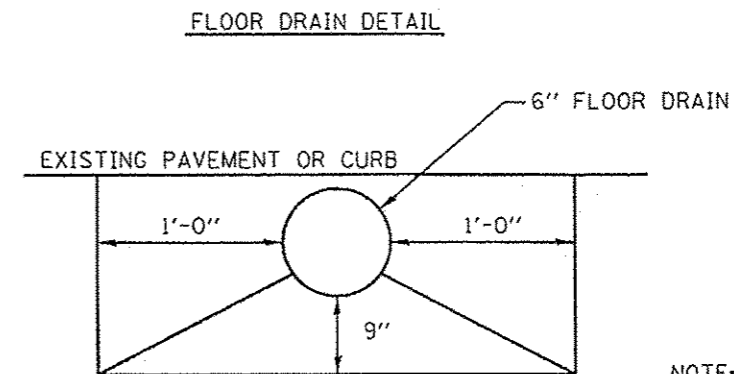


PLAN VIEW
 S.N. 048-0029
 BRIDGE OVER LAKE STOREY
 STA. 442+72

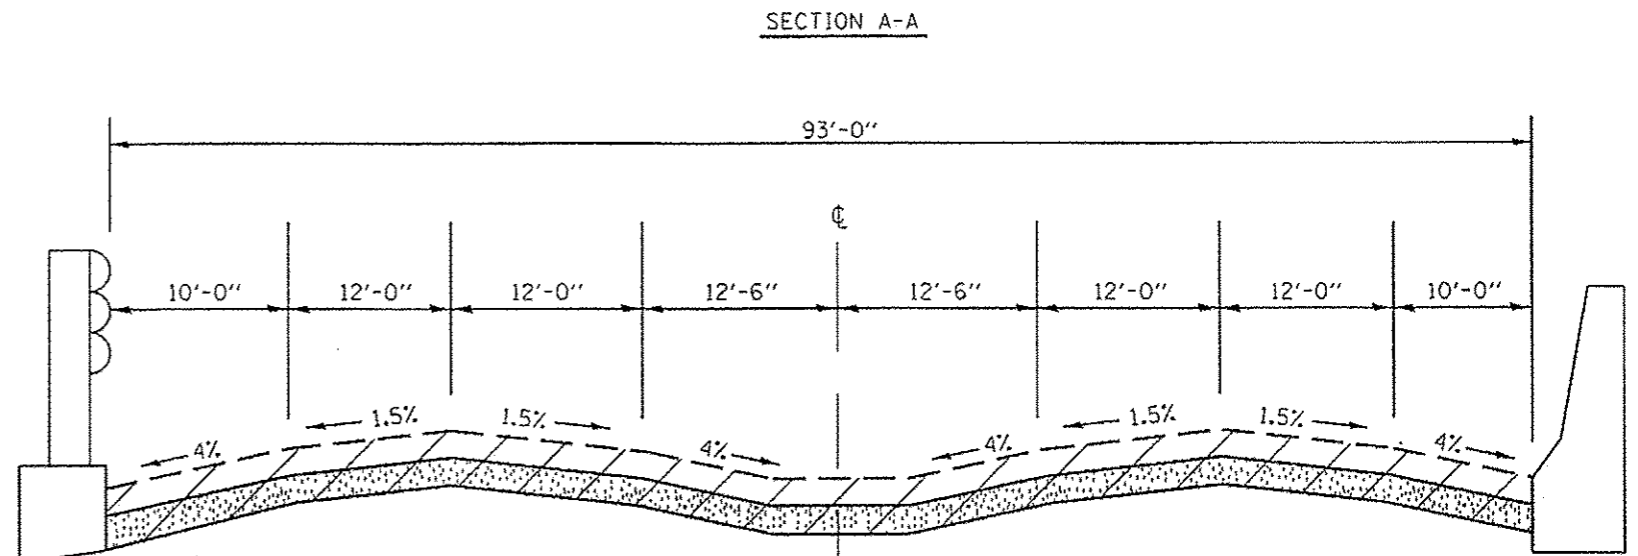

NOTE: SLOPE LATEX CONCRETE FROM 2 3/4" TO 1 3/4" MIN. THICKNESS TO ENSURE DRAINAGE.

NOTE: SECTION B-B LOCATED ON SHEET 2 OF 2

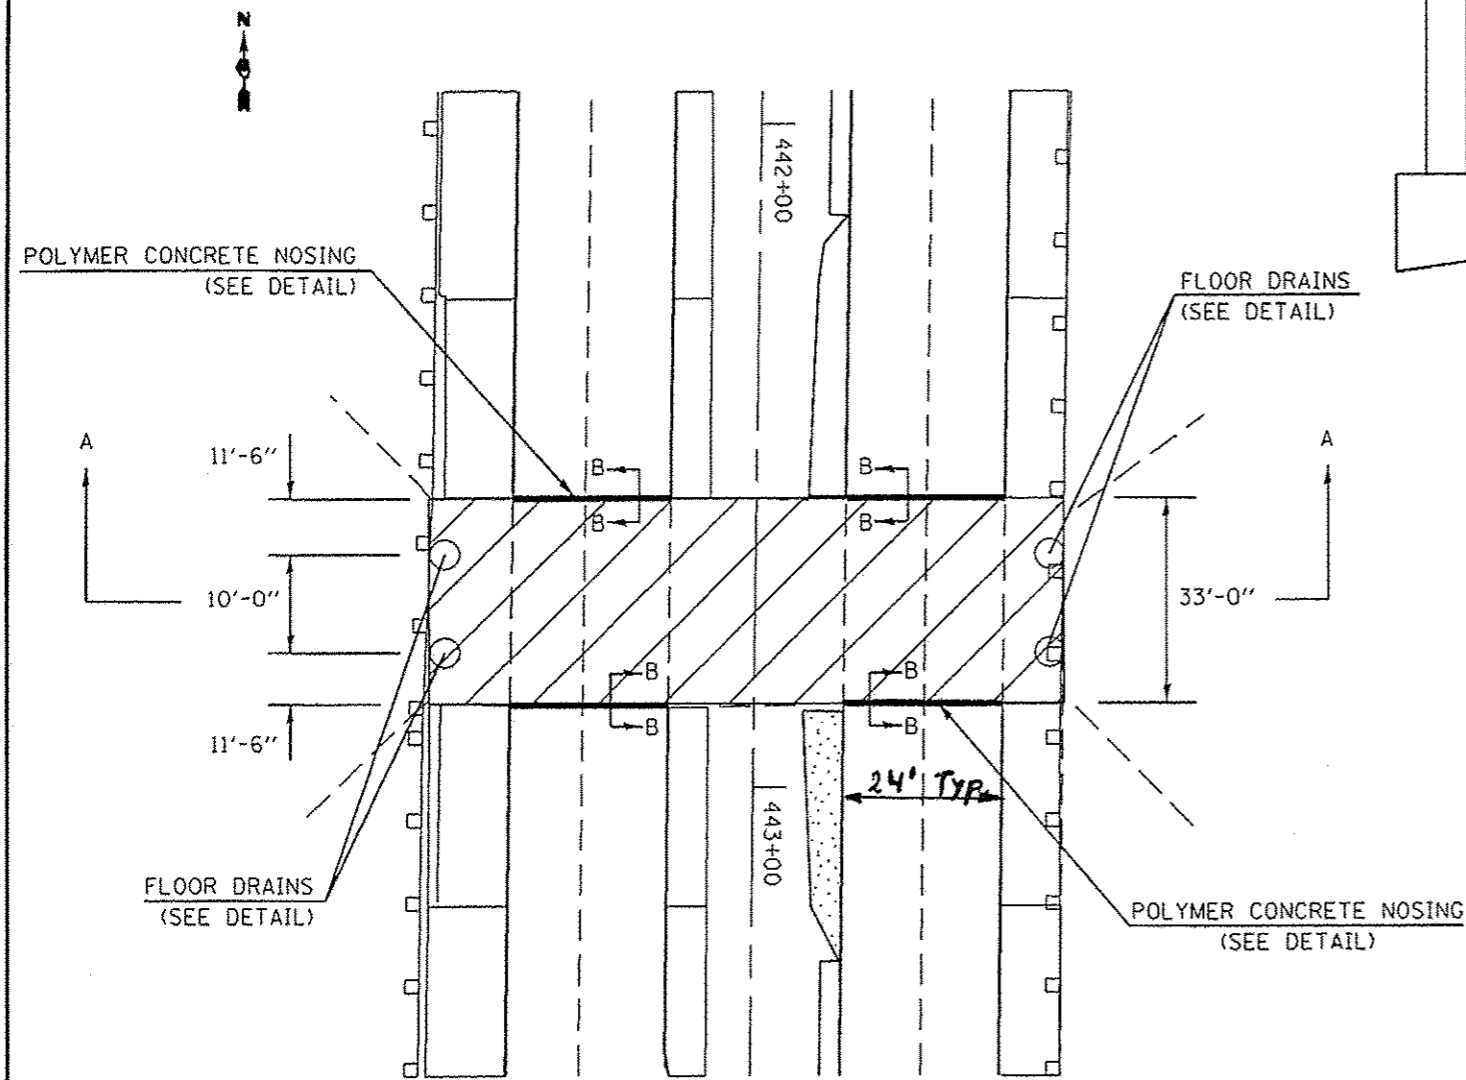

David Carl Puzey 5/9/14
 Expires 1/30/14

LEGEND

- = HMA SURFACE REMOVAL (DECK), 3-3/4"
 BRIDGE DECK SCARIFICATION, 3/4"
- = LATEX MODIFIED CONCRETE, 2 3/4"

BILL OF MATERIALS

DESCRIPTION	ITEM	UNIT	TOTAL
HMA SURFACE REMOVAL (DECK)	Z0004556	SQ. YD.	341
BRIDGE DECK SCARIFICATION, 3/4"	Z0012130	SQ. YD.	341
BRIDGE DECK LATEX CONCRETE OVERLAY, 2 3/4"	Z0006016	SQ. YD.	337
BRIDGE DECK GROOVING	50300260	SQ. YD.	341
POLYMER CONCRETE	Z0041895	CU. FT.	7.4

SEE SCHEDULE OF QUANTITIES FOR RELATED GUARDRAIL AND TRAFFIC CONTROL ITEMS

STATE OF ILLINOIS
 DEPARTMENT OF TRANSPORTATION

BRIDGE DECK REPLACEMENT DETAIL
 SHEET 1 OF 2

FILE NAME *	USER NAME * russellm	DESIGNED -	REVISED -
ca:\prj\work\pndot\russellm\08360338\0480865-sh1-detail.dgn		DRAWN -	REVISED -
Default	PLOT SCALE = 1/8"=1'-0"	CHECKED - <i>VHV</i>	REVISED -
	PLOT DATE = 5/2/2014	DATE -	REVISED -

SCALE:	SHEET	OF	SHEETS	STA.	TO	STA.
--------	-------	----	--------	------	----	------

F.A.U. RTE.	SECTION	COUNTY	TOTAL SHEETS	SHEET NO.
6791	126RS-4	KNOX	76	64
CONTRACT NO. 68865			ILLINOIS FED. AID PROJECT	