



# STAGE I CRC RUBBLIZING F.A.I. 39

- NOTES:
1. PATCH SHOULDER PRIOR TO STARTING CONSTRUCTION OF THE PASSING LANE (PRE-STAGE I)
  2. UTILIZE TRAFFIC STANDARD 701401 SPECIAL
  3. START PIPE UNDERDRAIN WORK AHEAD OF RUBBLIZATION.

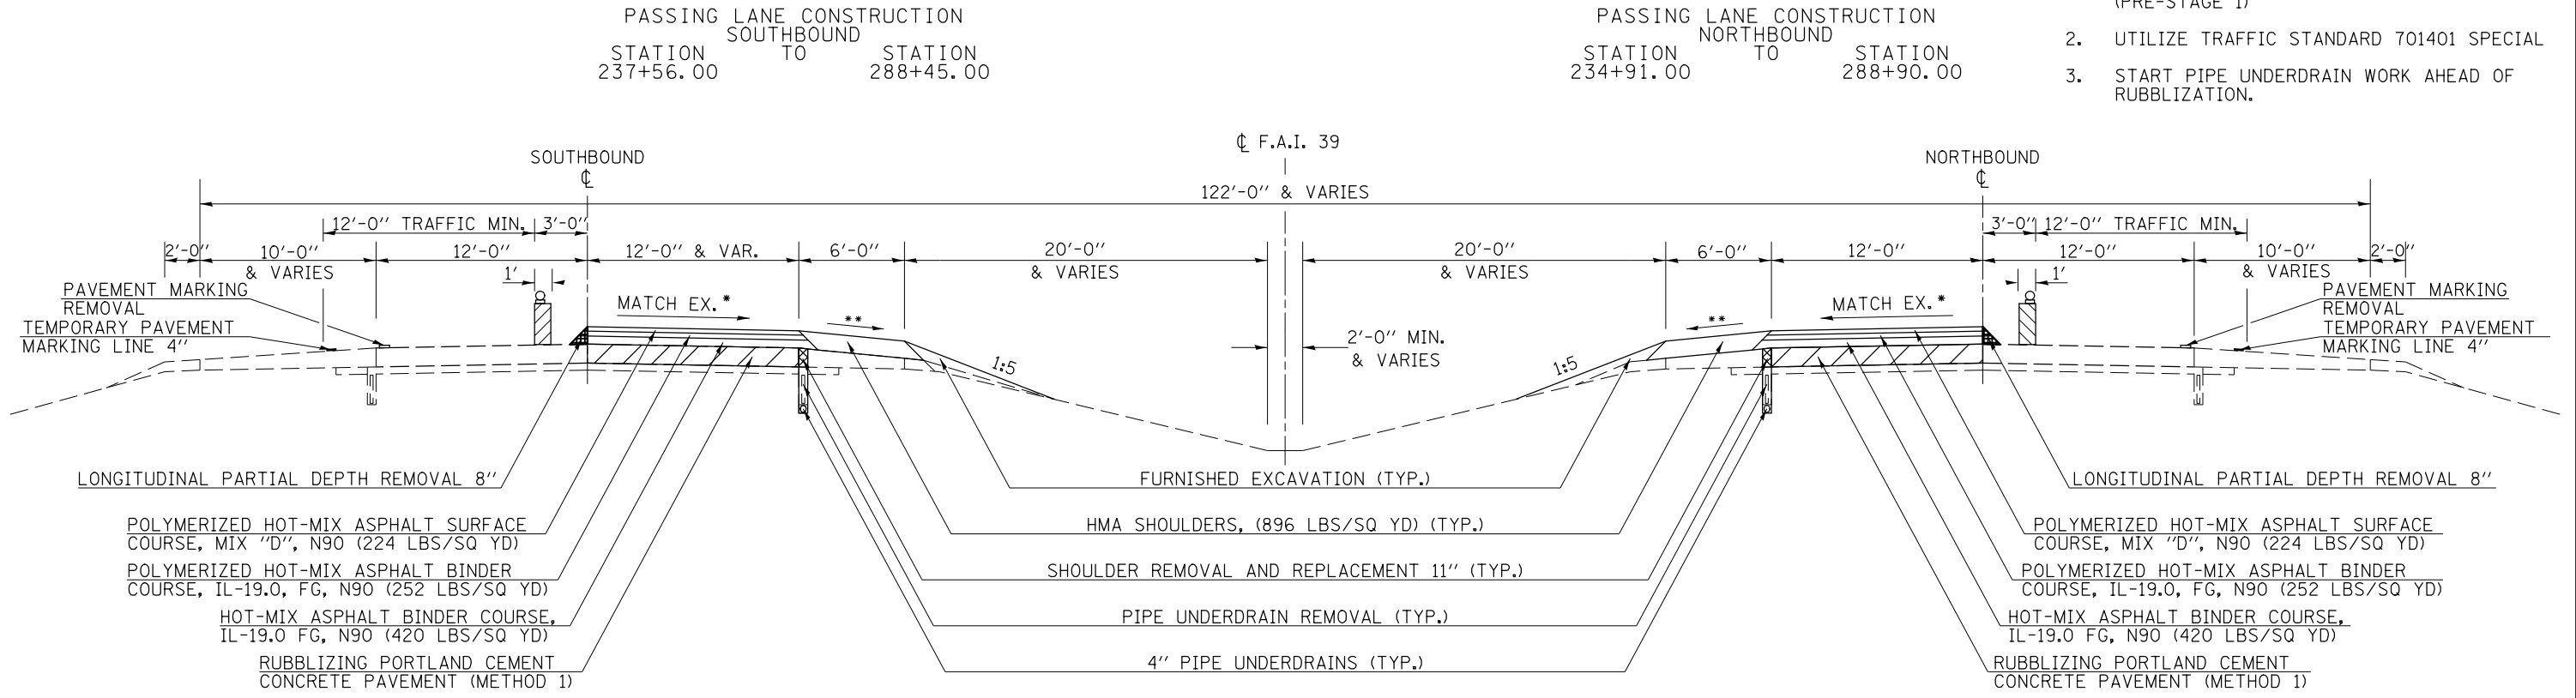

# STAGE II CRC RUBBLIZING F.A.I. 39

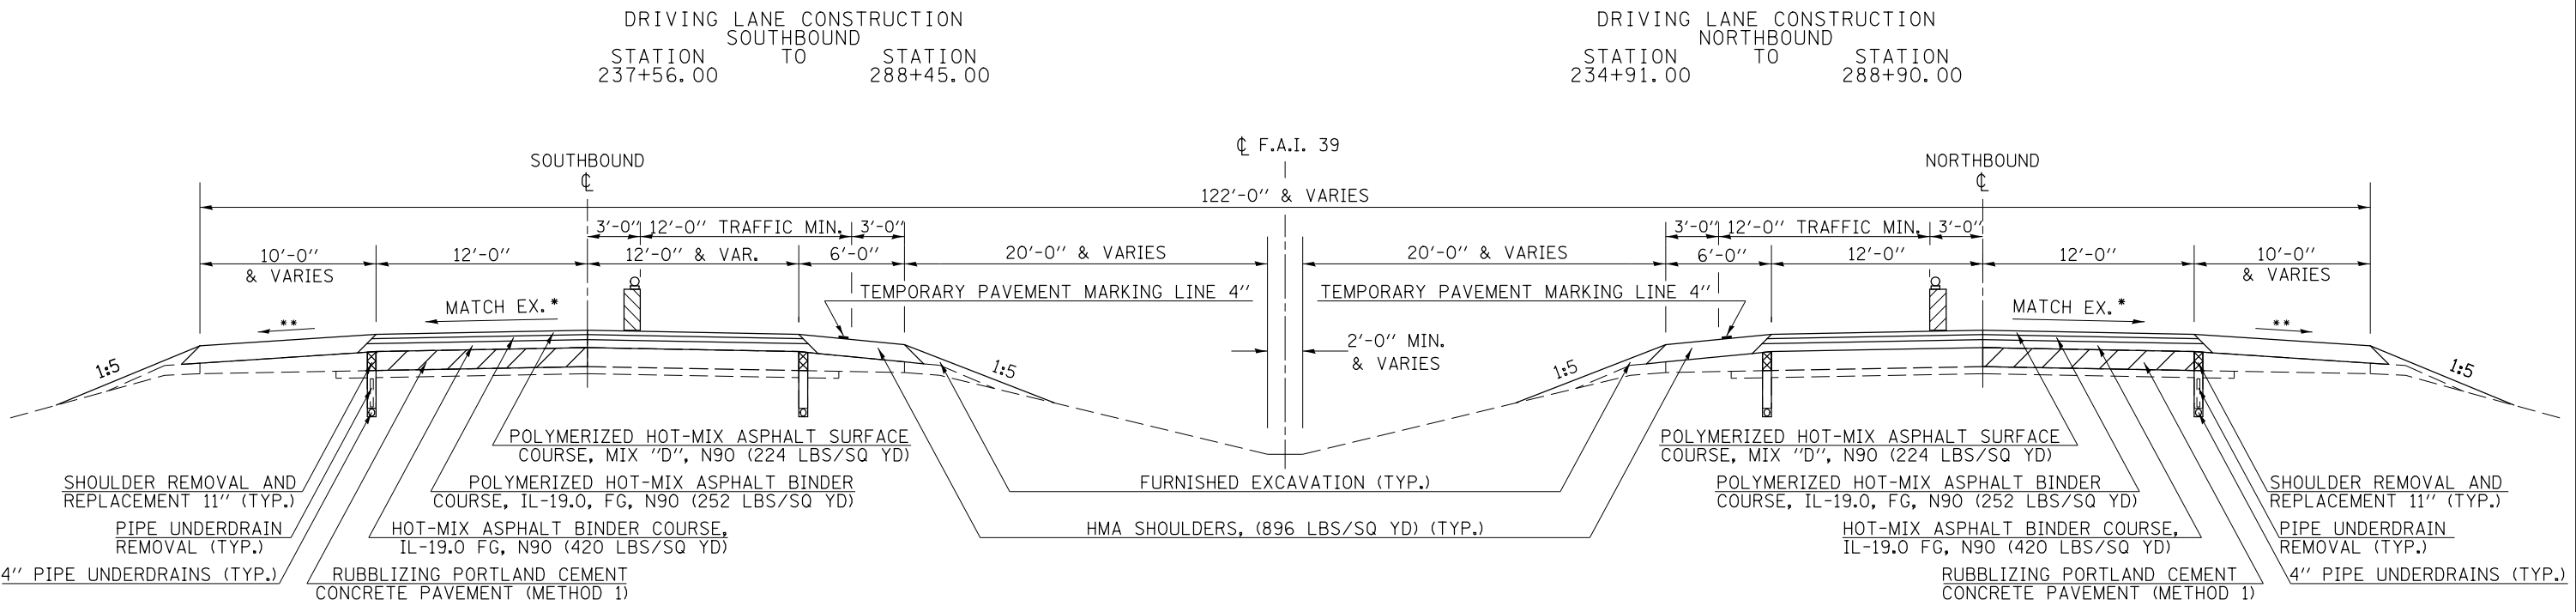

\* SLOPE VARIES FOR SUPERELEVATION IN CURVES  
 \*\* SLOPE VARIES IN SUPERELEVATION WITH MAXIMUM OF 0.08 FT/FT DIFFERENCE

FILE NAME =	USER NAME = bergenej	DESIGNED -	REVISED -	<b>STATE OF ILLINOIS DEPARTMENT OF TRANSPORTATION</b>	<b>PROPOSED STAGING PLAN</b>			F.A.I. RTE.	SECTION	COUNTY	TOTAL SHEETS	SHEET NO.
et:\pwork\pwork\dot\bergenej\0373050\0570A28-SHT-TYPICAL.dgn	PLT SCALE = 40.0000' / in.	DRAWN -	REVISED -					39	57(2,3)R	McLean	214	21
*MODELNAME#	PLT DATE = 3/18/2014	CHECKED -	REVISED -		SCALE: SHEET 3 OF 4 SHEETS STA. TO STA.			CONTRACT NO. 70A28				
		DATE -	REVISED -		ILLINOIS FED. AID PROJECT							