



PLAN	SURVEYED	BY	DATE
NOTE BOOK NO.	PLOTTED		
	ALIGNMENT CHECKED		
	PROFILES CHECKED		
	CARD FILE NAME		

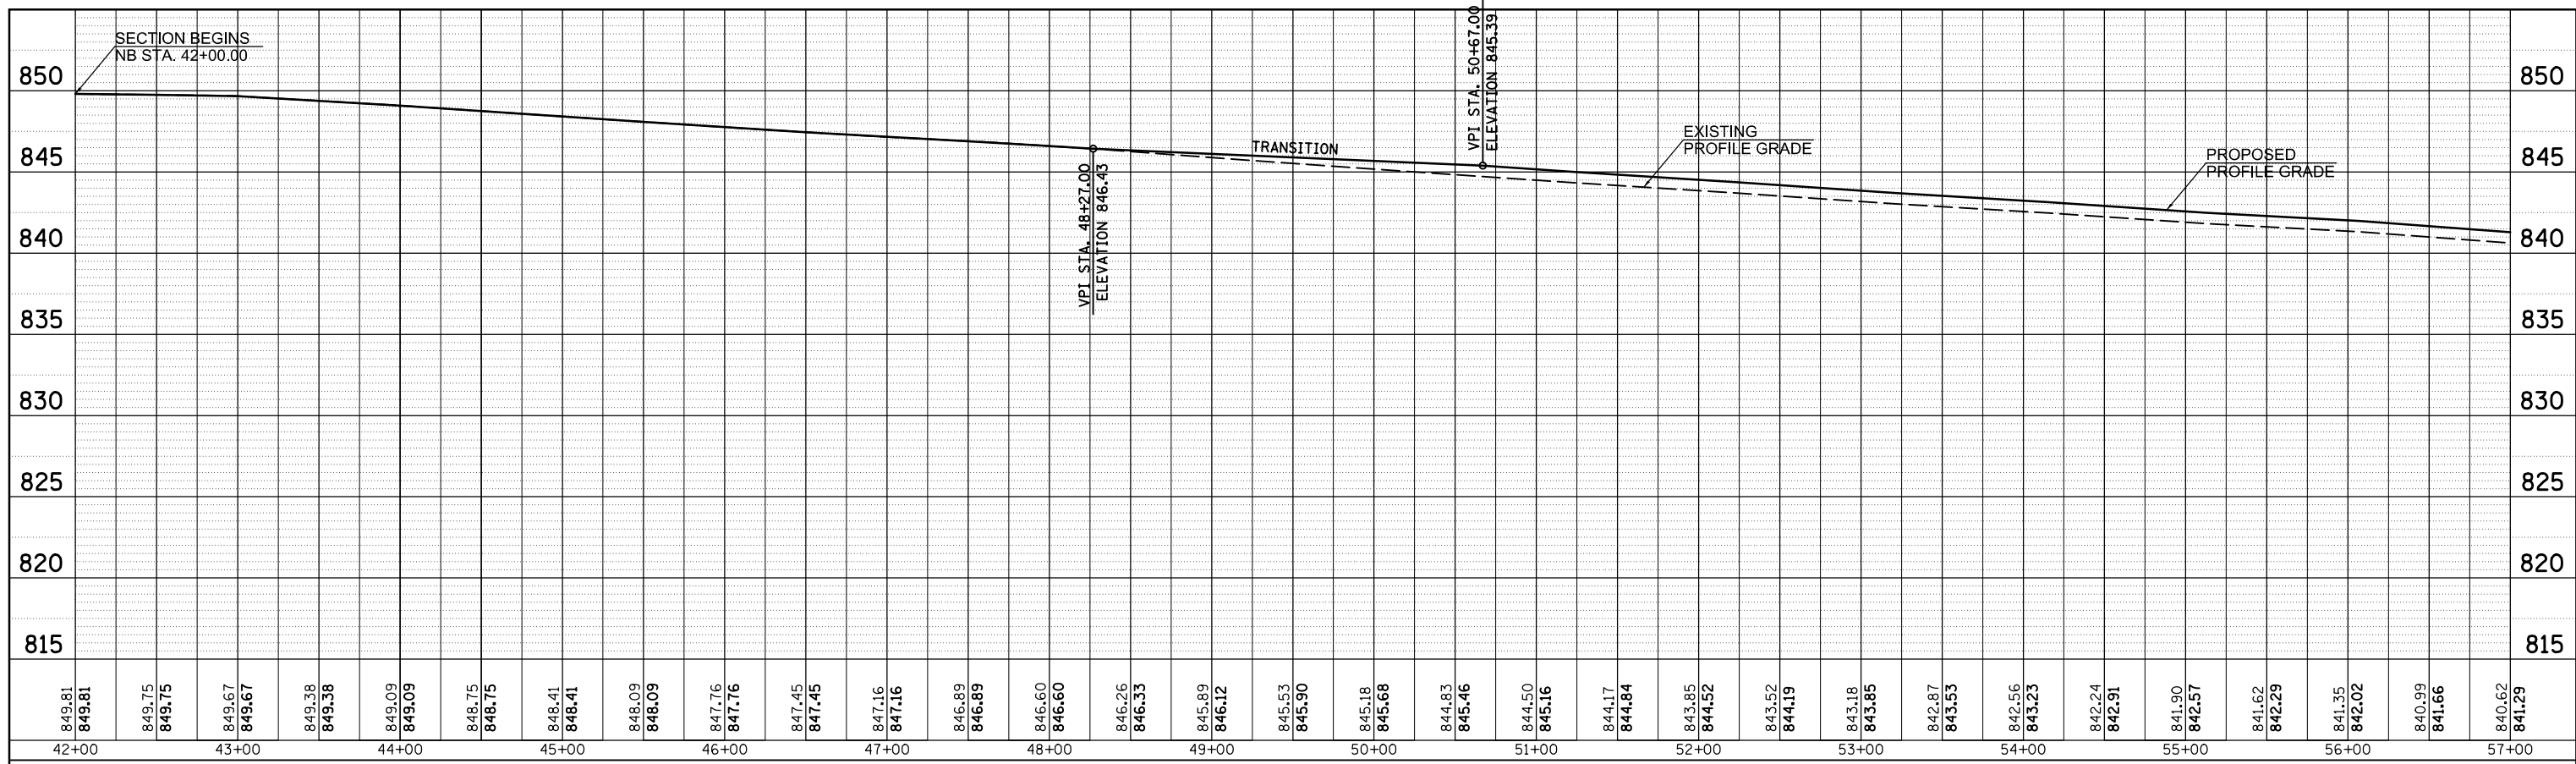

PROFILE	SURVEYED	BY	DATE
NOTE BOOK NO.	PLOTTED		
	GRADES CHECKED		
	STRUCTURE NOTATIONS CHECKED		

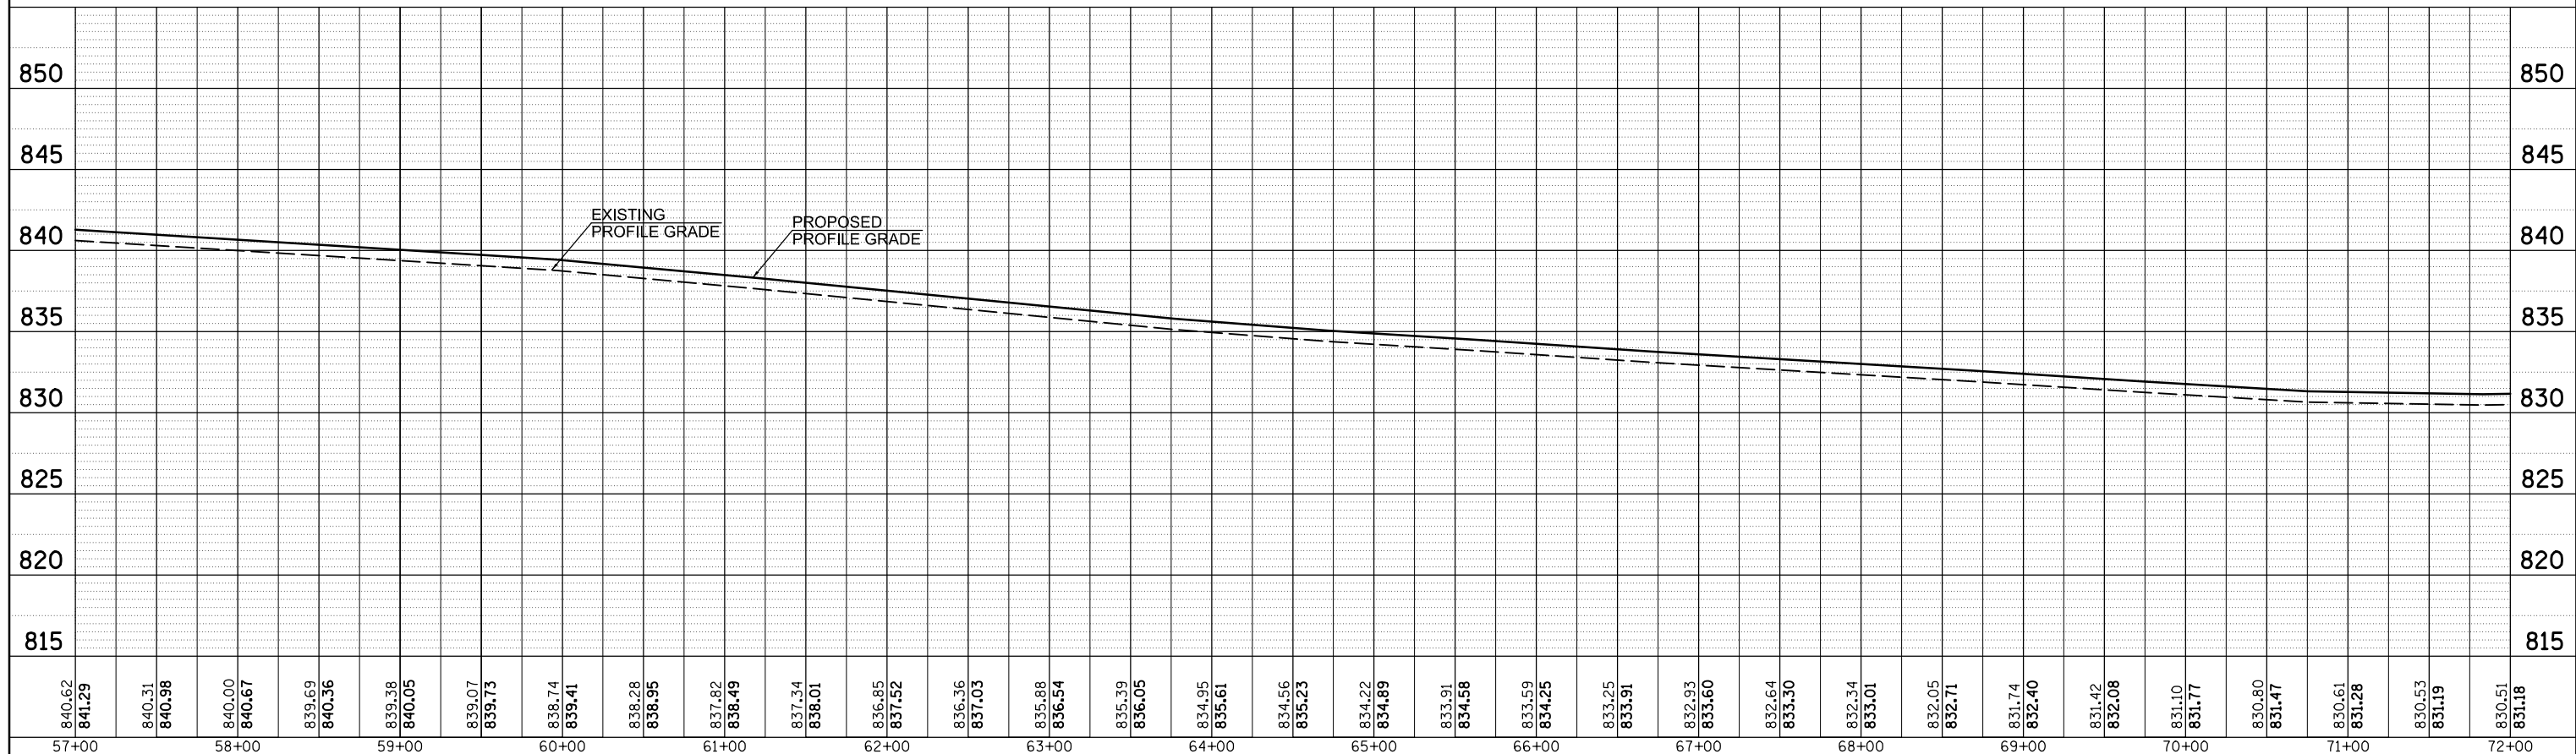

FILE NAME =	USER NAME = bergena_j	DESIGNED -	REVISED -	STATE OF ILLINOIS DEPARTMENT OF TRANSPORTATION	I-39 CL PROFILE NB RAMP		F.A.I. RTE. 39	SECTION 57(2,3)R	COUNTY McLean	TOTAL SHEETS 214	SHEET NO. 49	
c:\pwork\pwork\bergena_j\d0373050\0570028-sh1-prof.dgn	PLOT SCALE = 100.0000' / 1in.	DRAWN -	REVISED -		SCALE:	SHEET 1 OF 4 SHEETS	STA. 42+00.00	TO STA. 72+00.00	CONTRACT NO. 70A28			
MODELNAME	PLOT DATE = 3/18/2014	CHECKED -	REVISED -		ILLINOIS FED. AID PROJECT							
		DATE -	REVISED -									