



PLAN	SURVEYED	BY	DATE
	PLOTTED		
	NOTE BOOK		
	NO.		
	NO.		
	CARD FILE NAME		

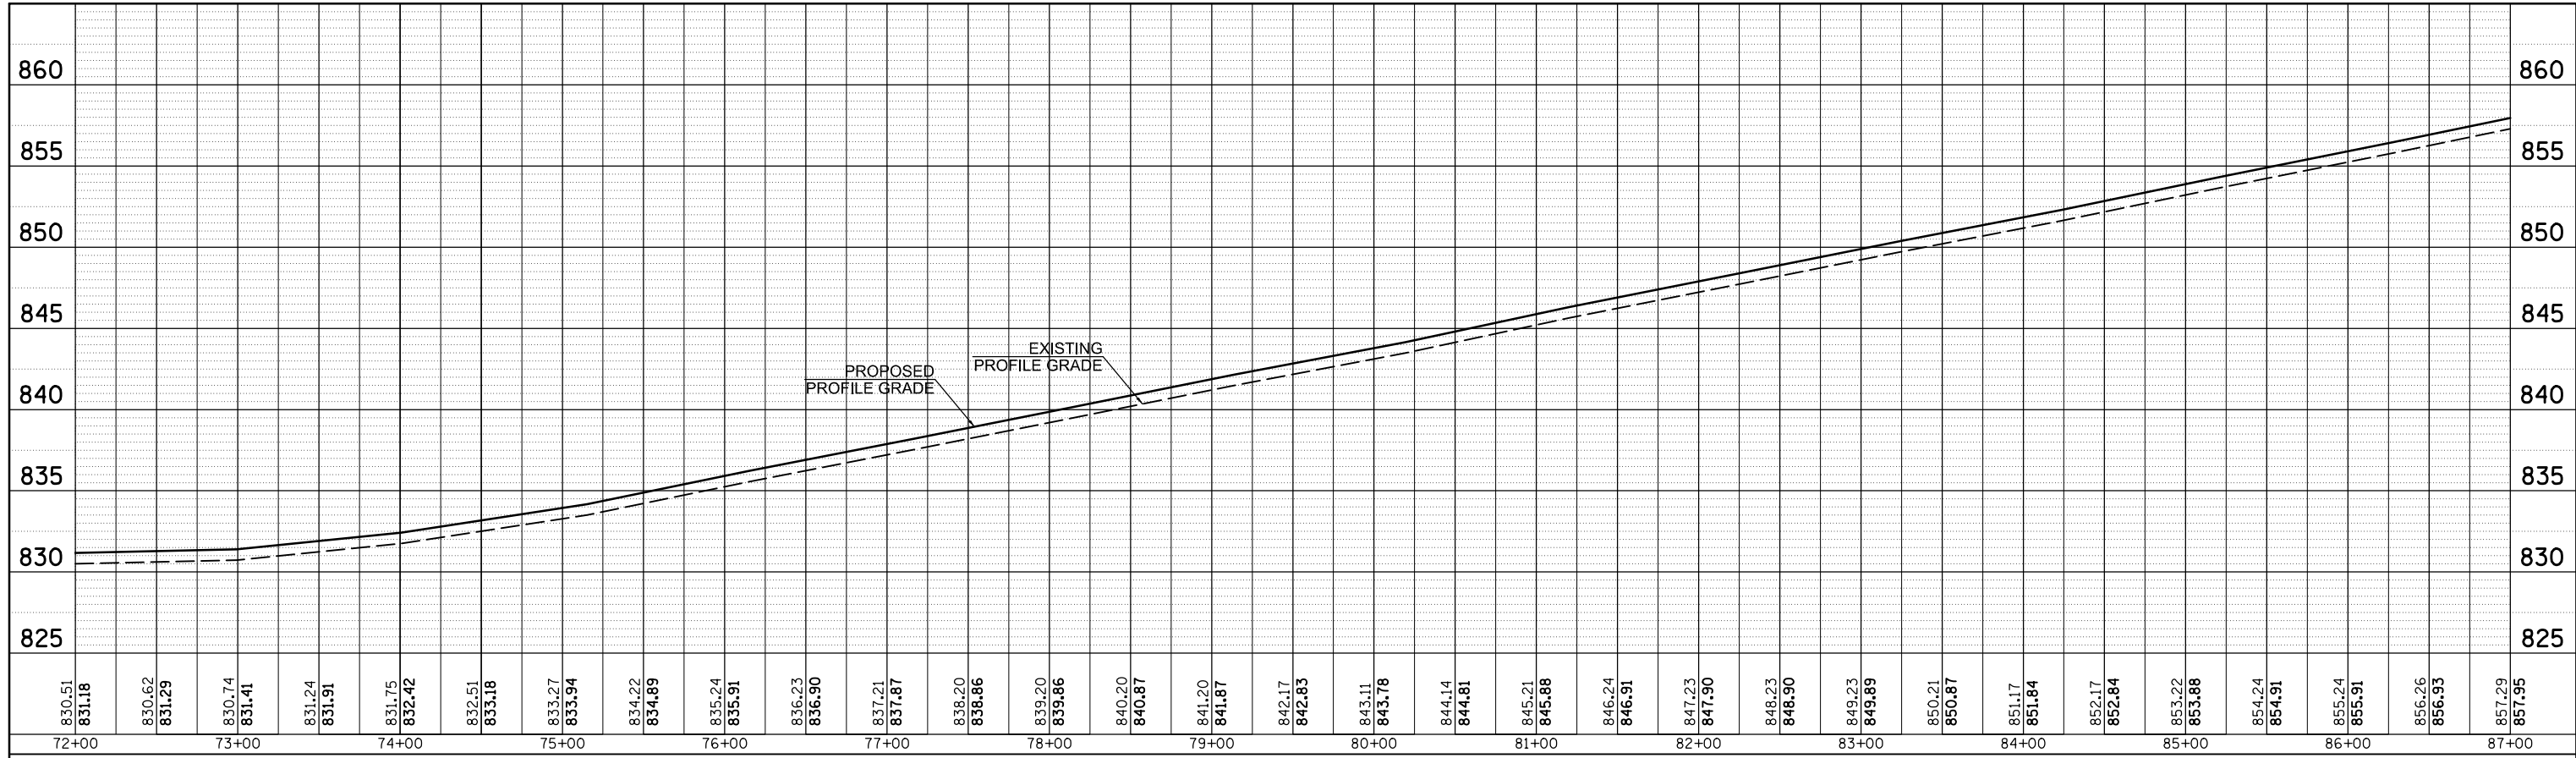

PROFILE	SURVEYED	BY	DATE
	PLOTTED		
	GRADES CHECKED		
	NO.		
	STRUCTURE		
	NOTATIONS		
	CPAD		

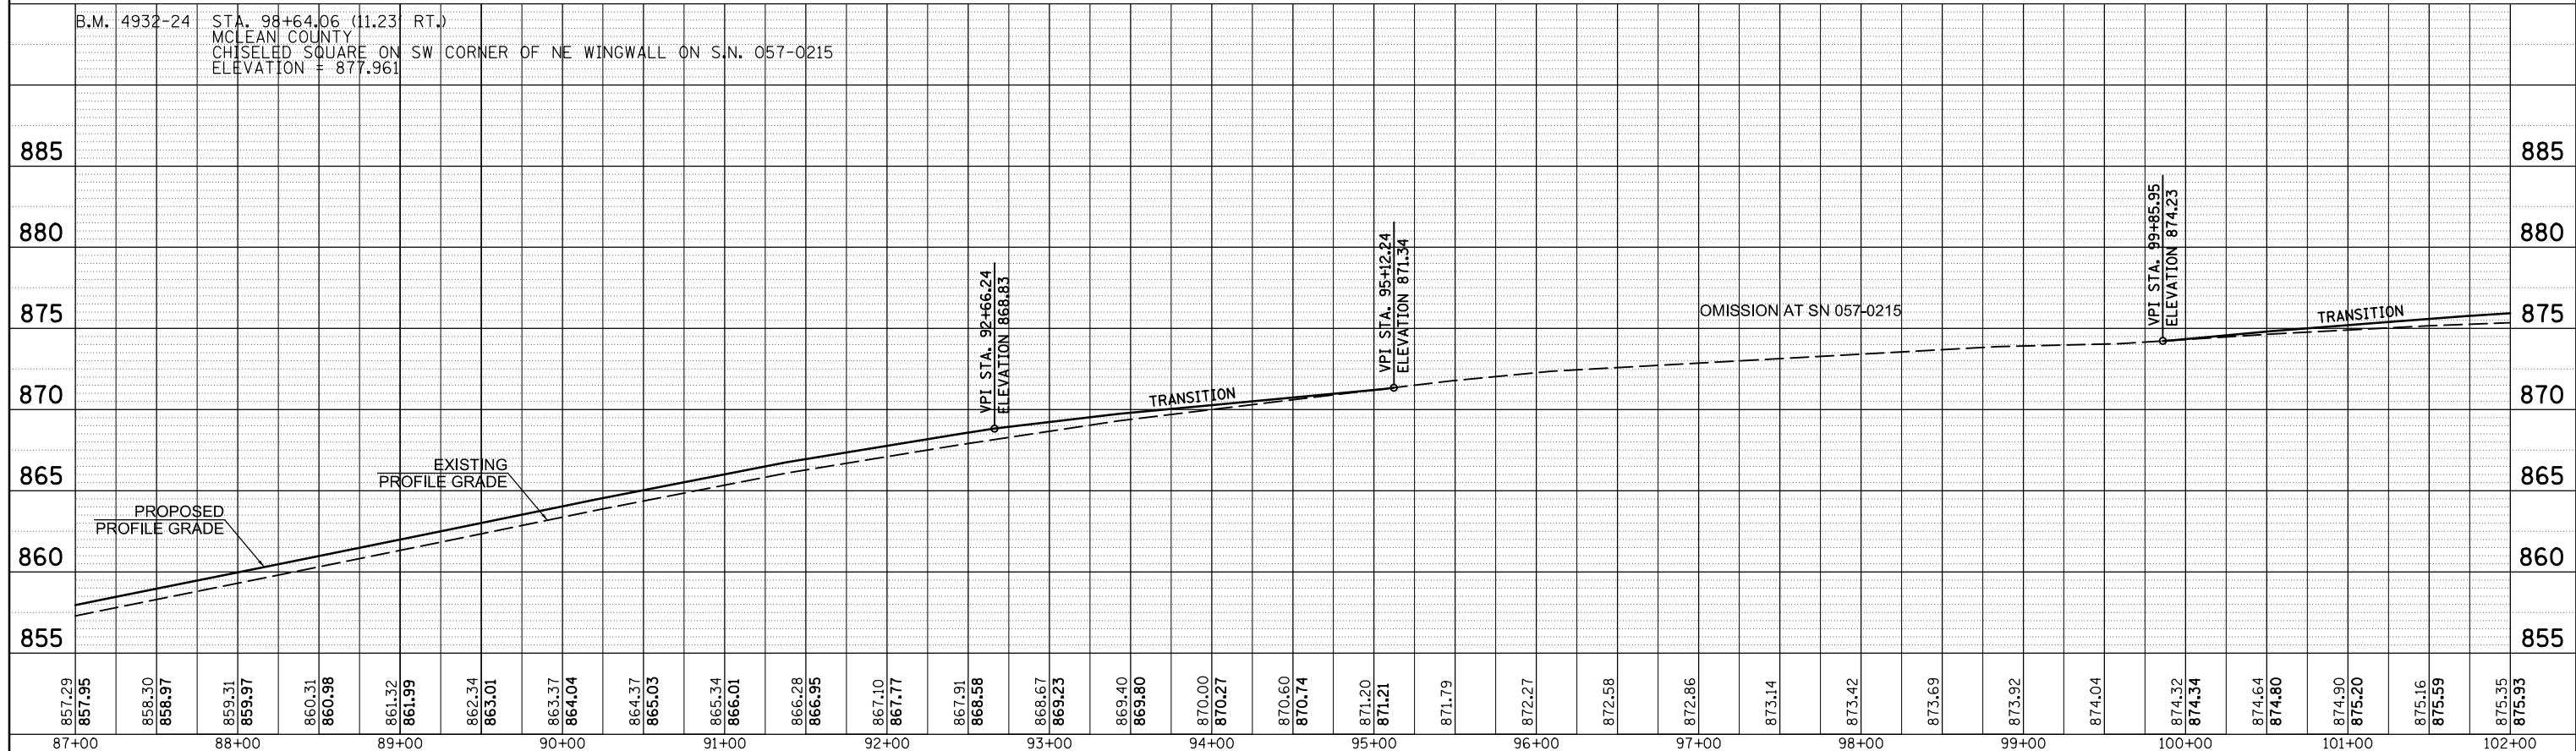

FILE NAME =	USER NAME = bergena_j	DESIGNED -	REVISED -	<b>STATE OF ILLINOIS</b> <b>DEPARTMENT OF TRANSPORTATION</b>	<b>I-39 CL PROFILE</b> <b>NB RAMP</b>	F.A.I. RTE.	SECTION	COUNTY	TOTAL SHEETS	SHEET NO.
c:\pwork\pwork\bergena_j\d0373050\0570215	28-sh:prof.dgn	DRAWN -	REVISED -			39	57(2,3)R	McLean	214	50
PLOT SCALE = 100.0000' / 1"	CHECKED -	REVISED -	CONTRACT NO. 70A28							
*MODELNAME*	DATE = 3/18/2014	REVISED -	ILLINOIS FED. AID PROJECT							
SCALE:		SHEET 2 OF 4 SHEETS		STA. 72+00.00 TO STA. 102+00.00						