



PLAN	SURVEYED	BY	DATE
	PLOTTED		
	ALIGNED		
	CHECKED		
	CARD FILE NAME		
NOTE BOOK NO.			

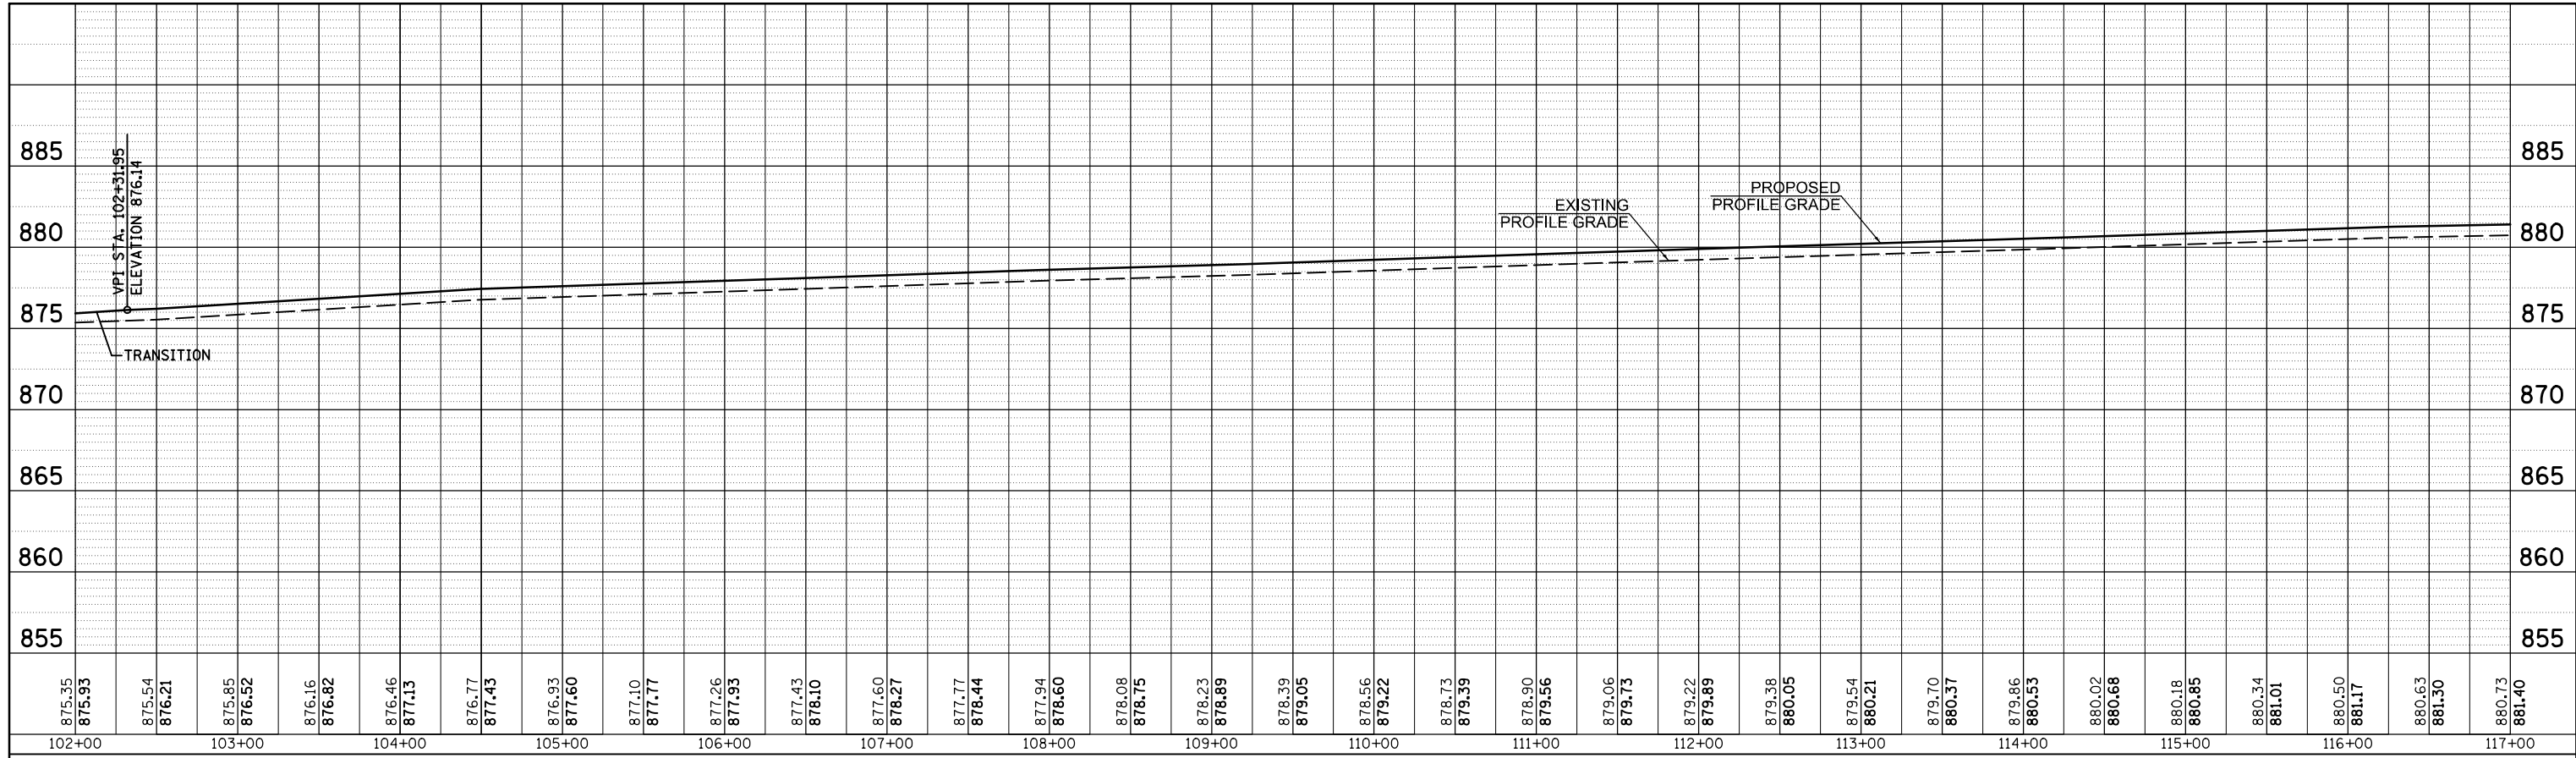

PROFILE	SURVEYED	BY	DATE
	PLOTTED		
	GRADES CHECKED		
	STRUCTURE		
	NOTATIS CPWD		
NOTE BOOK NO.			

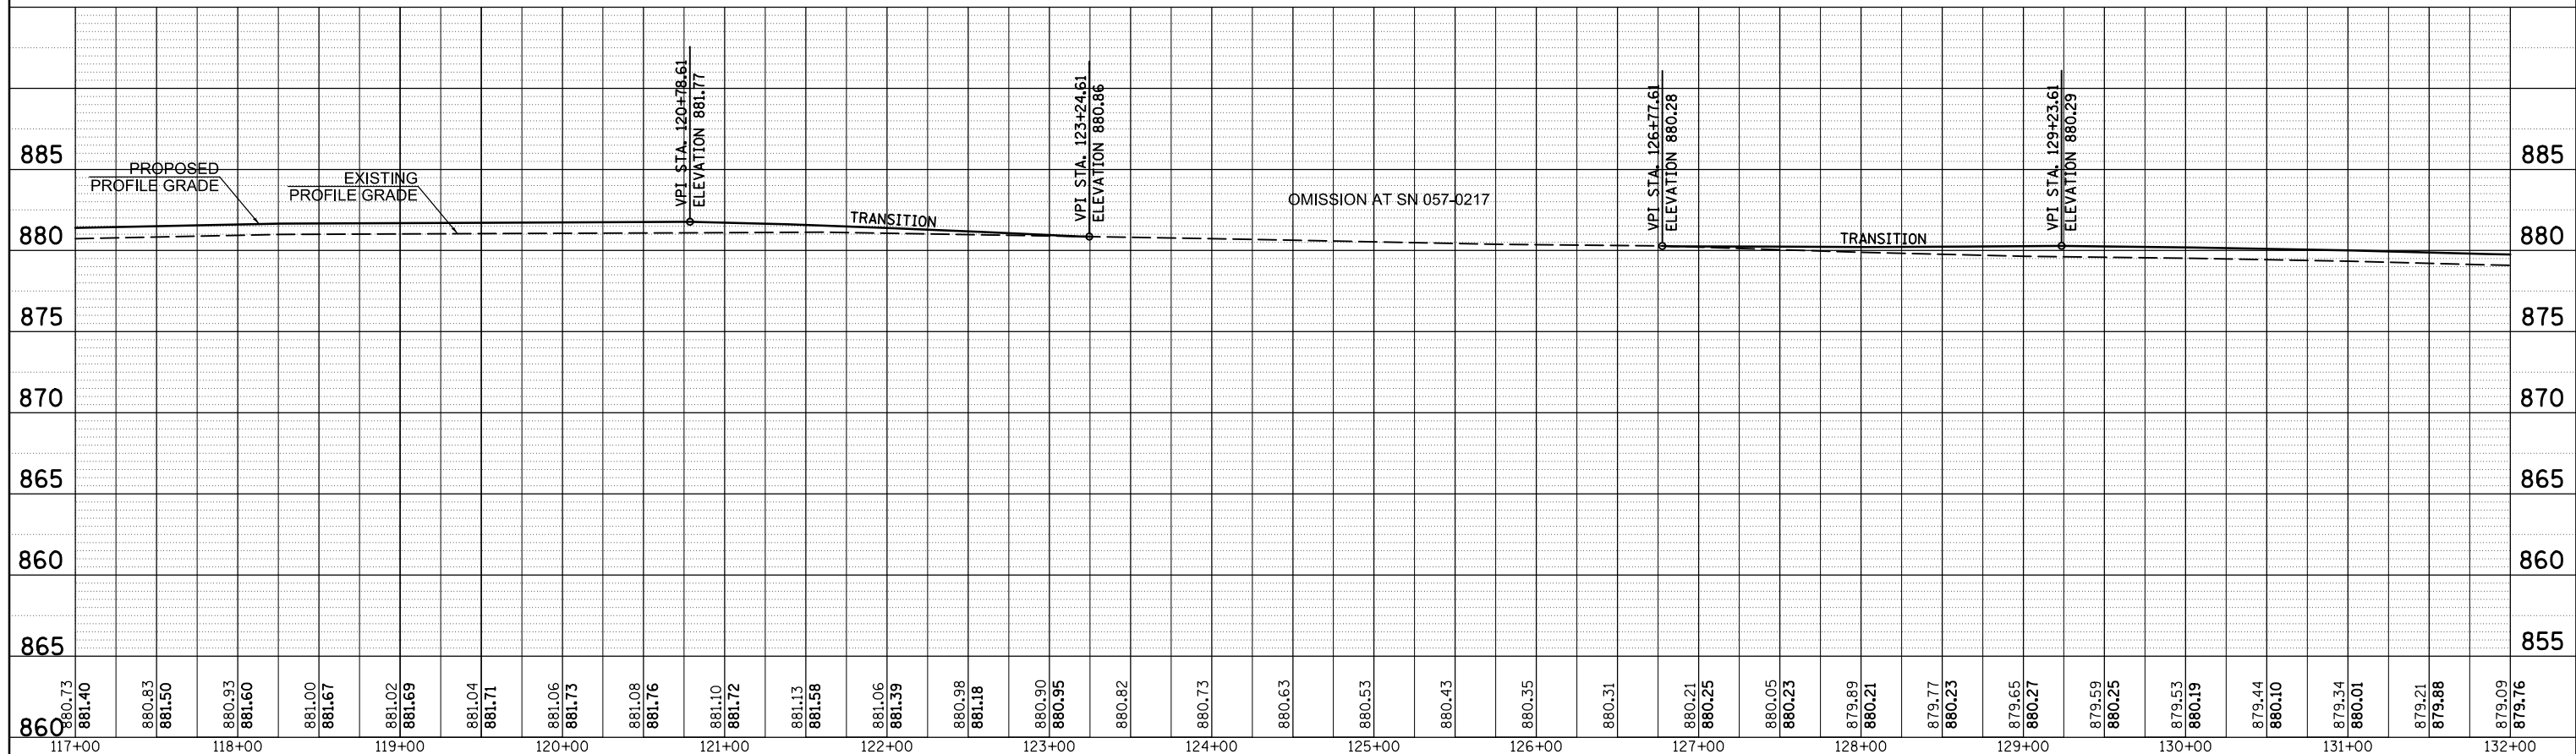

FILE NAME =	USER NAME = bergena.j	DESIGNED -	REVISED -	<b>STATE OF ILLINOIS DEPARTMENT OF TRANSPORTATION</b>	<b>I-39 CL PROFILE NB RAMP</b>		F.A.I. RTE.	SECTION	COUNTY	TOTAL SHEETS	SHEET NO.
c:\pwork\pwork\bergena.j\d0373050\0570028-sh1-prof.dgn		DRAWN -	REVISED -		39	57(2,3)R	McLean	214	51		
PLOT SCALE = 100.0000' / in.		CHECKED -	REVISED -		CONTRACT NO. 70A28						
*MODELNAME*		DATE -	REVISED -		SCALE:	SHEET 3 OF 4 SHEETS	STA. 102+00.00 TO STA. 132+00.00	ILLINOIS FED. AID PROJECT			