


PLAN	SURVEYED	BY	DATE
NOTE BOOK NO.	PLOTTED		
	ALIGNMENT		
	CHECKED		
	CARD FILE NAME		



PROFILE	SURVEYED	BY	DATE
NOTE BOOK NO.	GRADES CHECKED		
	STRUCTURE		
	NOTATIONS CHECKED		

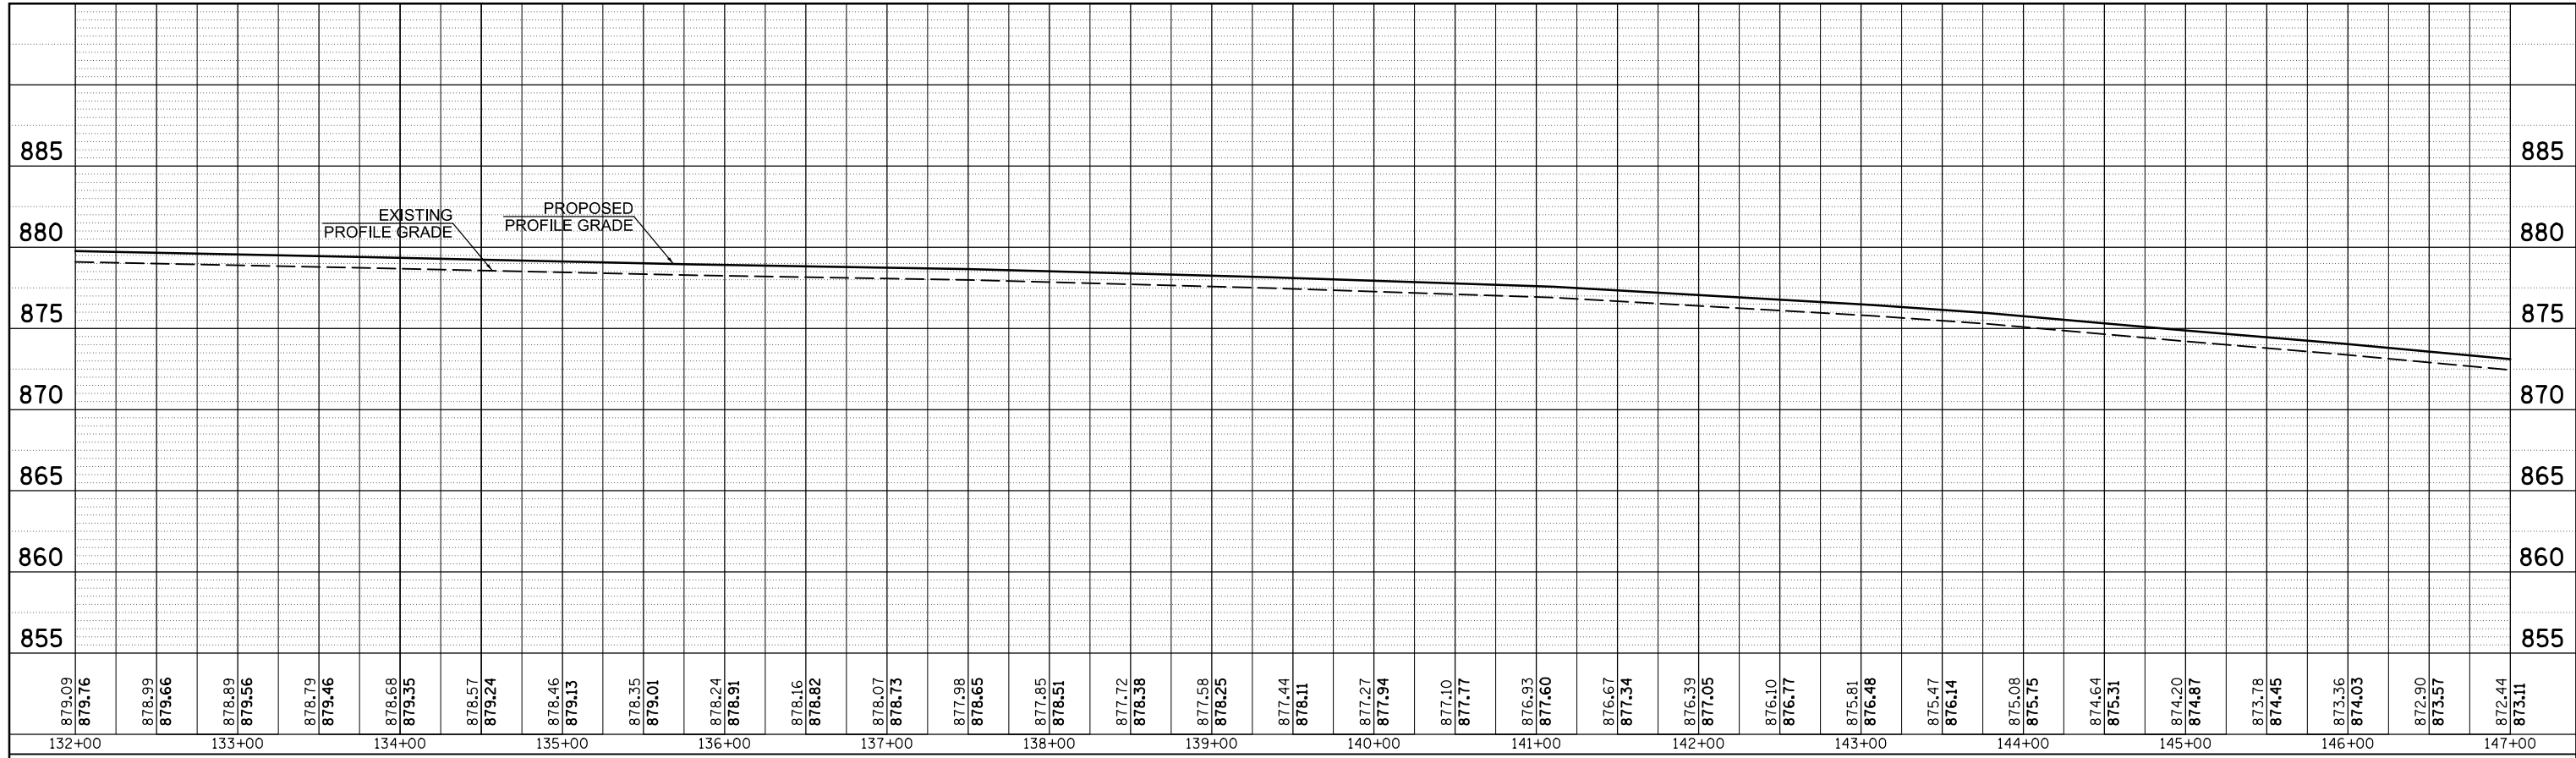

FILE NAME =	USER NAME = bergena.j	DESIGNED -	REVISED -	<b>STATE OF ILLINOIS</b> <b>DEPARTMENT OF TRANSPORTATION</b>	<b>I-39 CL PROFILE</b> <b>NB RAMP</b>	F.A.I. RTE. =	SECTION	COUNTY	TOTAL SHEETS	SHEET NO.
c:\pwork\pwork\bergena.j\d0373050\0570028-sh-t-prof.dgn	DRAWN -	REVISED -	39			57(2,3)R	McLean	214	52	
PLOT SCALE = 100.0000' / 1in.	CHECKED -	REVISED -	CONTRACT NO. 70A28							
*MODELNAME*	DATE = 3/18/2014	REVISED -	ILLINOIS FED. AID PROJECT							
SCALE:		SHEET 4 OF 4 SHEETS		STA. 132+00.00 TO STA. 156+36.57						