



PLAN	SURVEYED	DATE
NOTE BOOK NO.	PLOTTED	BY
	ALIGNMENT CHECKED	
	CARD FILE NAME	

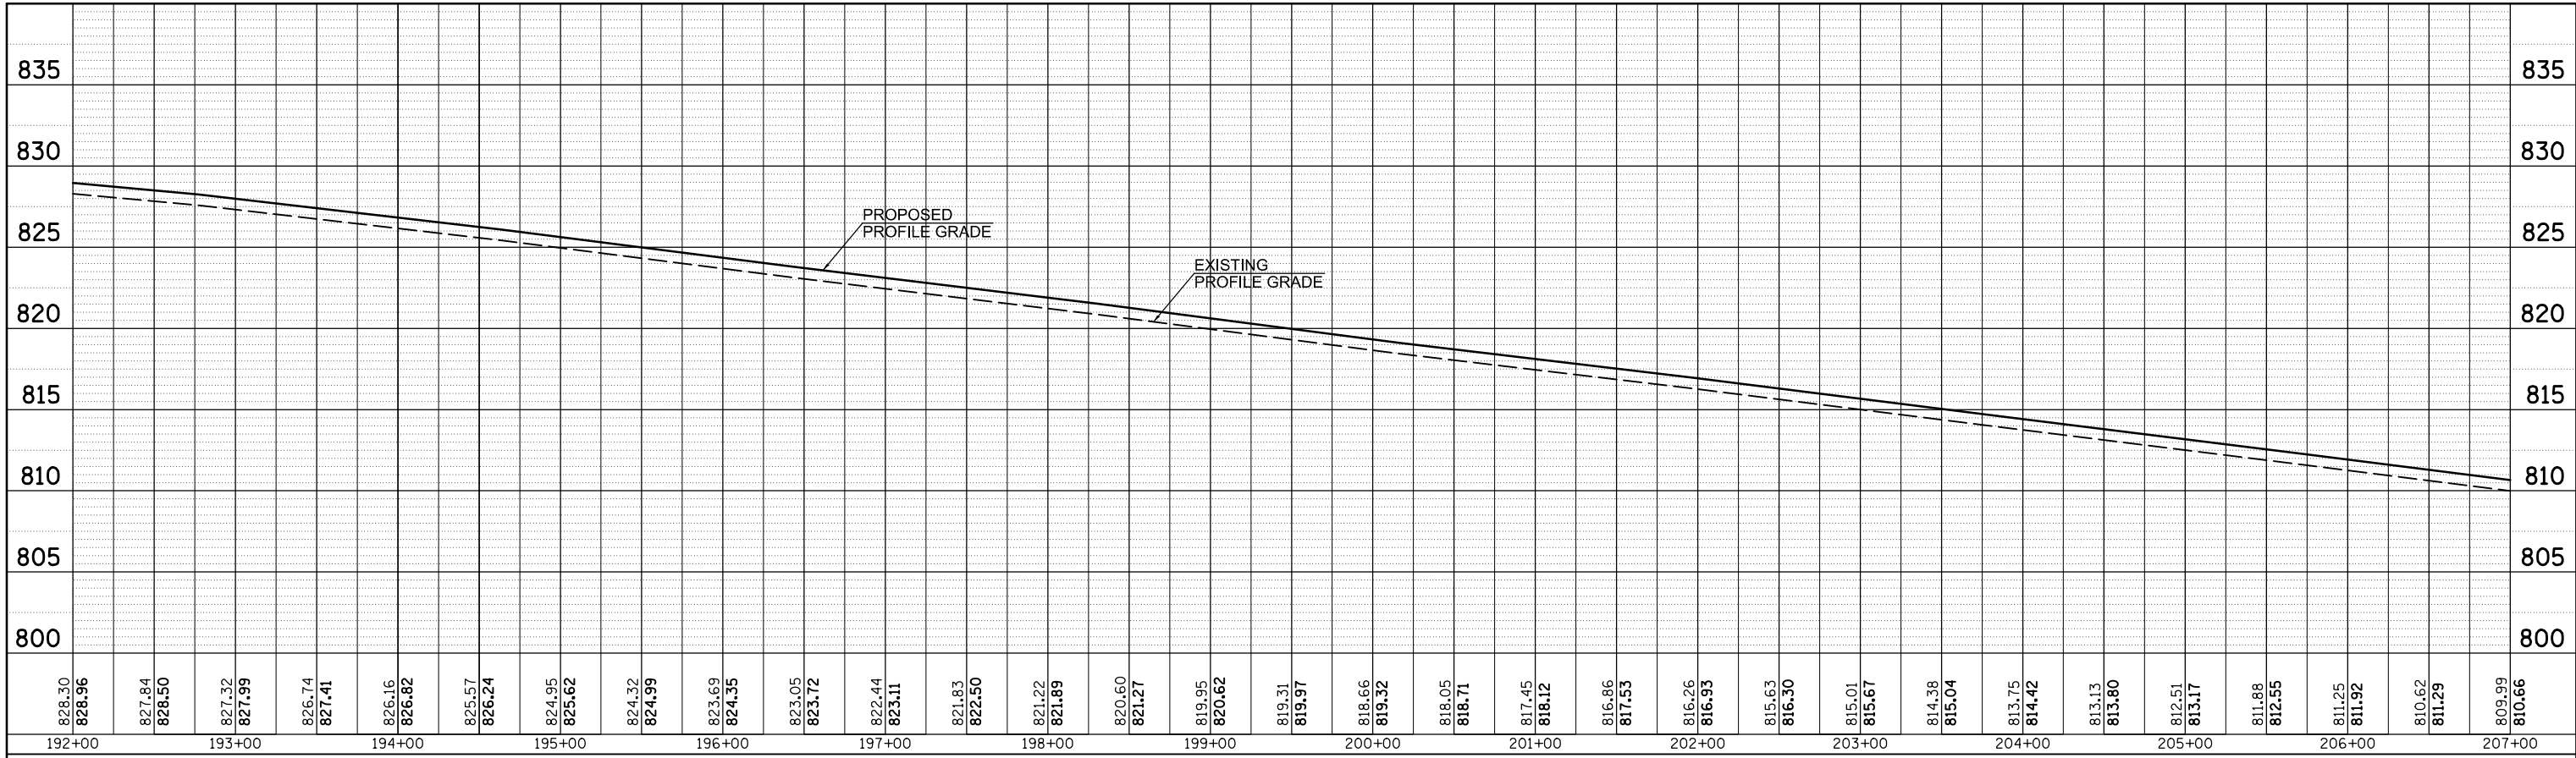

PROFILE	SURVEYED	DATE
NOTE BOOK NO.	GRADES CHECKED	BY
	STRUCTURE NOTATIONS CHECKED	

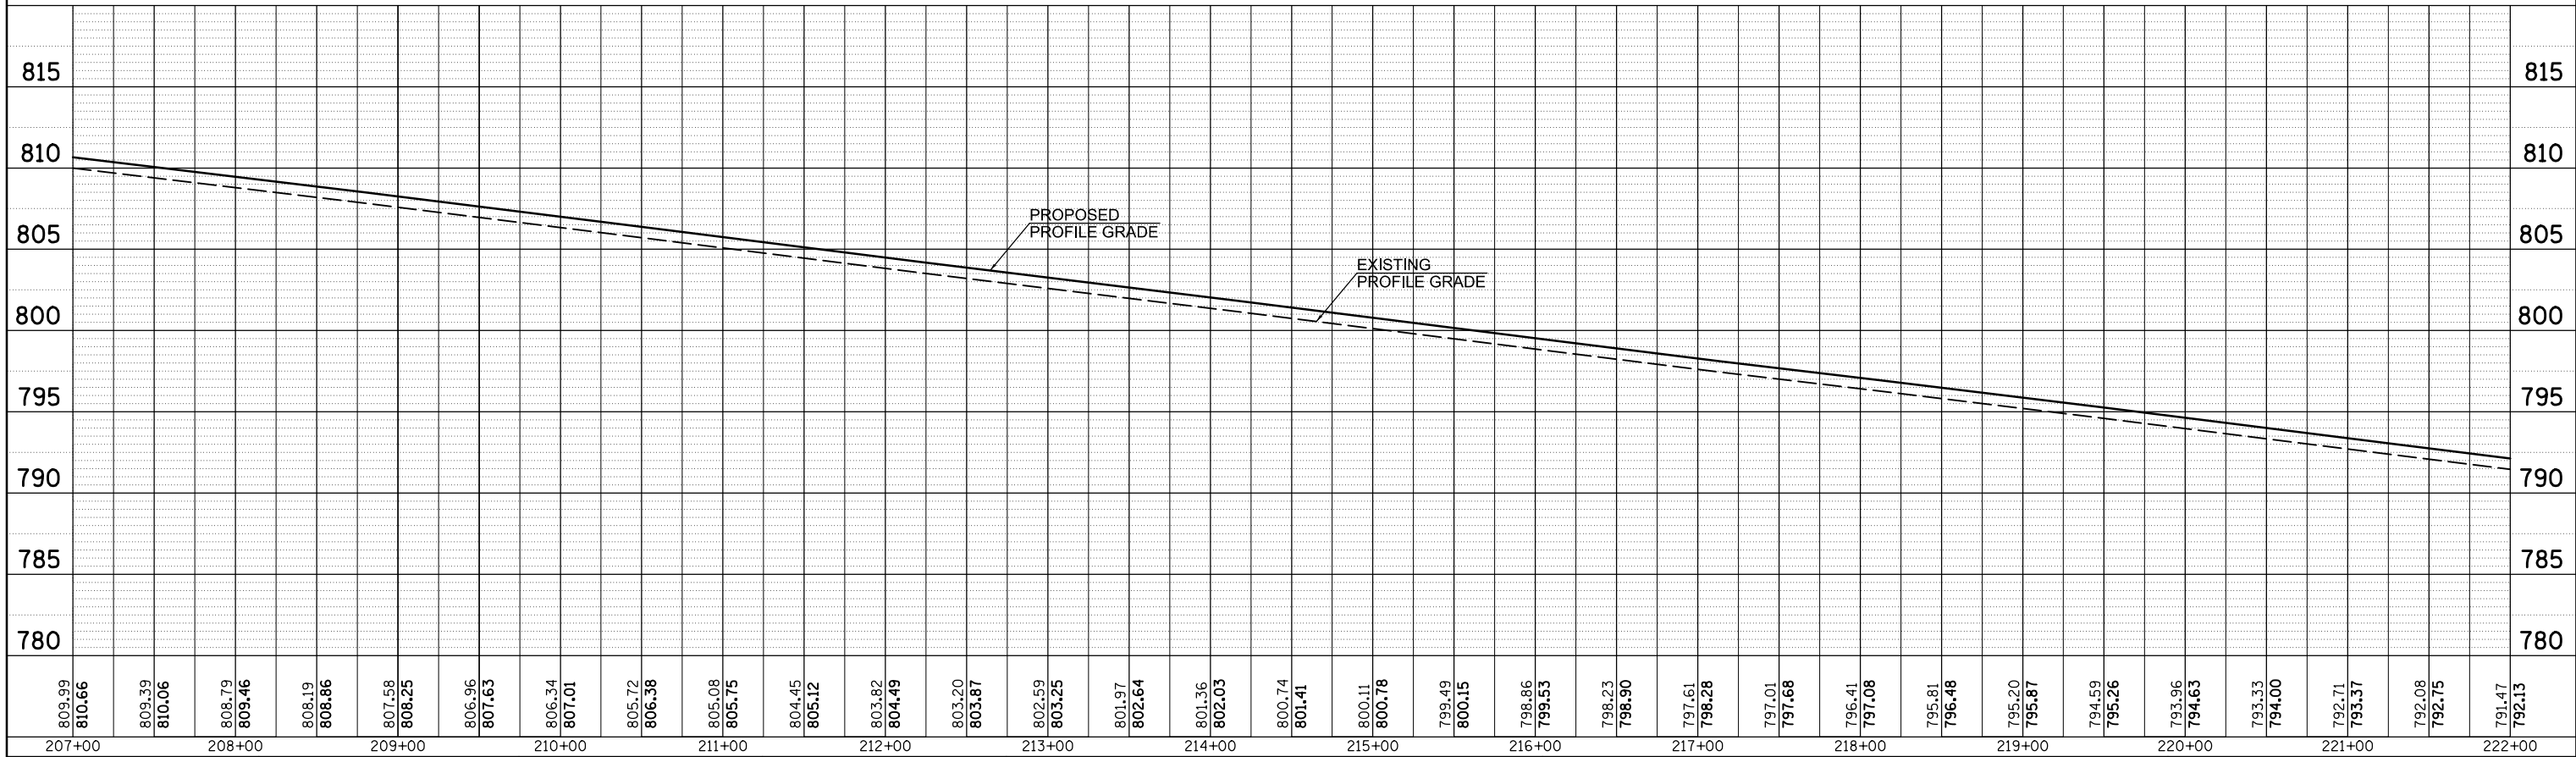

FILE NAME =	USER NAME = bergena_j	DESIGNED -	REVISED -	STATE OF ILLINOIS DEPARTMENT OF TRANSPORTATION	I-39 CL PROFILE NB MAINLINE	F.A.I. RTE.	SECTION	COUNTY	TOTAL SHEETS	SHEET NO.	
c:\pwork\pwork\bergena_j\d0373050\0570028-sh1-prof.dgn	28-sh1-prof.dgn	DRAWN -	REVISED -			39	57(2,3)R	McLean	214	55	
PLOT SCALE = 100.0000' / 1".		CHECKED -	REVISED -			CONTRACT NO. 70A28					
MODELNAME	PLOT DATE = 3/18/2014	DATE -	REVISED -			SCALE:	SHEET 3 OF 6 SHEETS	STA. 192+00.00 TO STA. 222+00.00		ILLINOIS FED. AID PROJECT	