



PLAN	SURVEYED	BY	DATE
NOTE BOOK NO.	PLOTTED		
	ALIGNMENT		
	CHECKED		
	CARD FILE NAME		

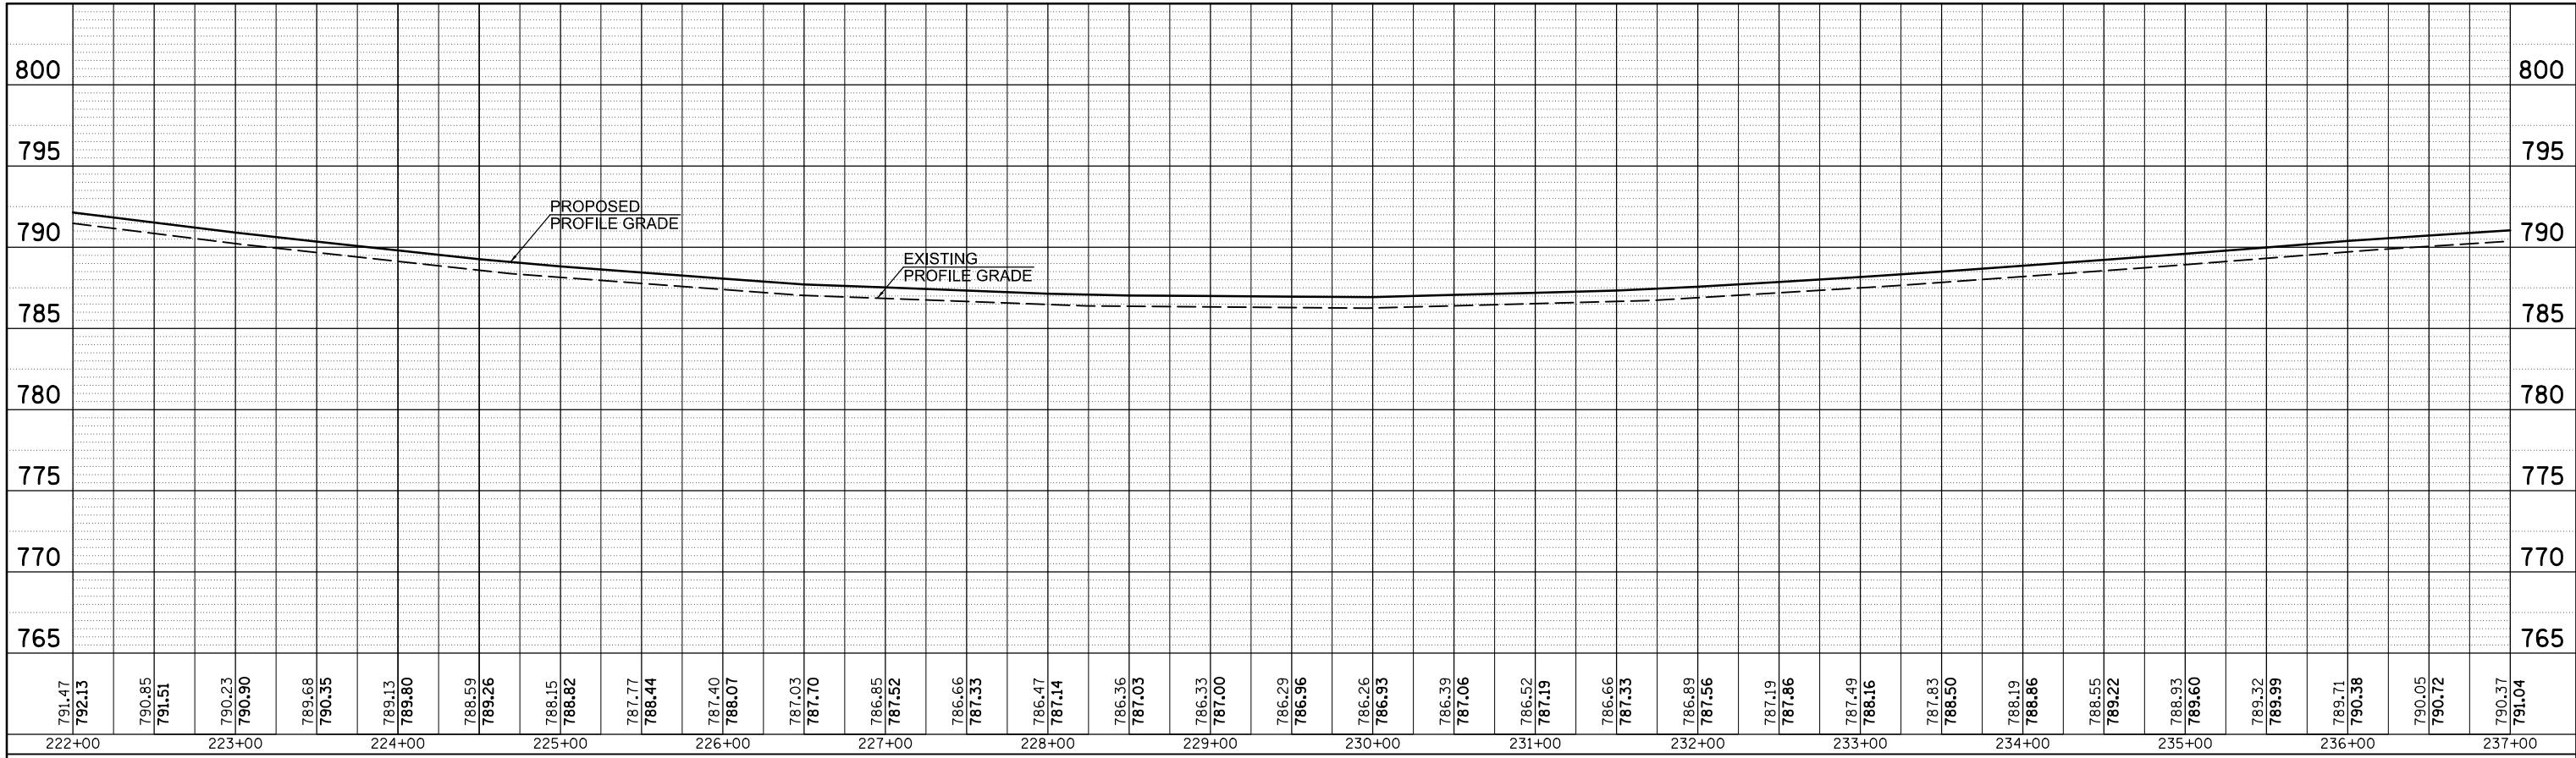

PROFILE	SURVEYED	BY	DATE
NOTE BOOK NO.	GRADES CHECKED		
	STRUCTURE		
	NOTATIONS		
	CPAD		

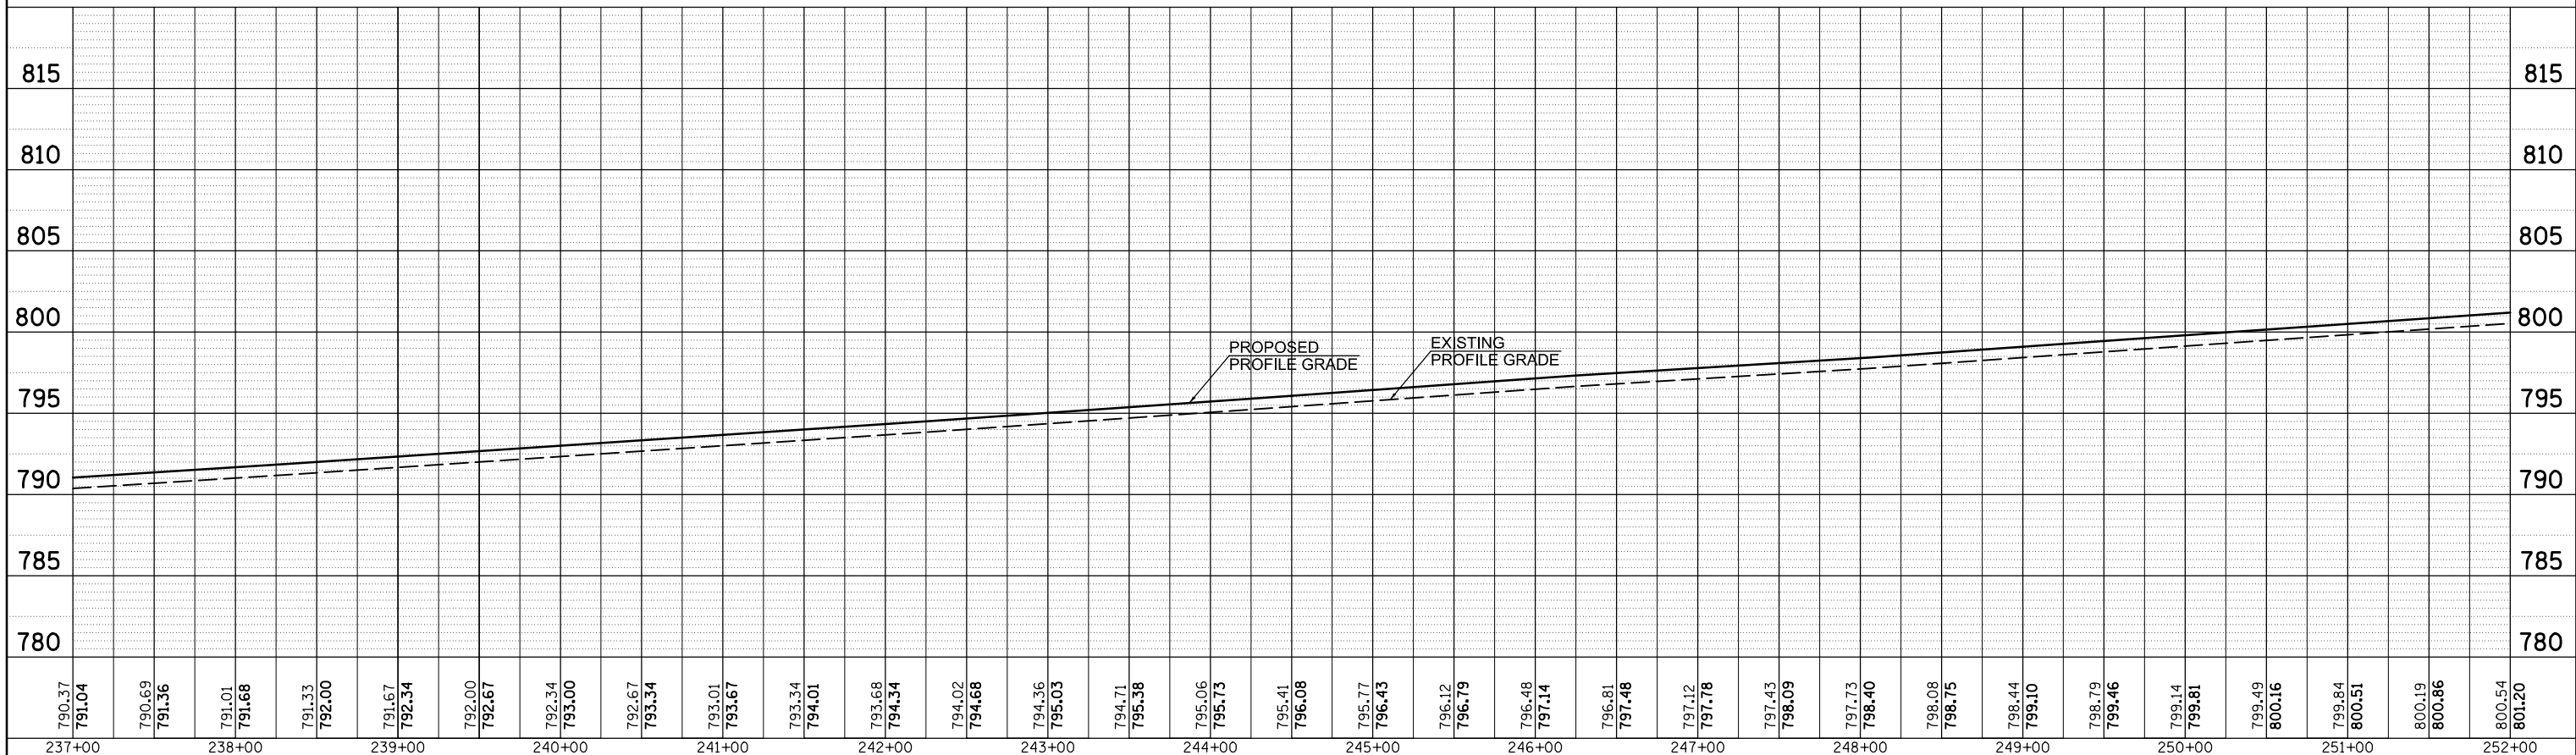

FILE NAME =	USER NAME = bergenej	DESIGNED -	REVISED -	STATE OF ILLINOIS DEPARTMENT OF TRANSPORTATION	I-39 CL PROFILE NB MAINLINE	F.A.I. RTE.	SECTION	COUNTY	TOTAL SHEETS	SHEET NO.
c:\pwork\pwork\bergenej\d0373050\0570028-sh1-prof.dgn	DRAWN -	REVISED -	39			57(2,3R)	McLean	214	56	
PLOT SCALE = 100.0000' / 1".	CHECKED -	REVISED -	CONTRACT NO. 70A28							
MODELNAME	DATE -	REVISED -	ILLINOIS FED. AID PROJECT							
				SCALE:		SHEET 4 OF 6 SHEETS STA. 222+00.00 TO STA. 252+00.00				